


\\nas021\proj\151708-2\DWG\2004-8-30-12.dwg 12/27/2004 8:38:09 AM

30 28 26 24 22 20 18 16 14 12 10 8 6 4 2 0 2 4 6 8 10 12 14 16 18 20 22 24 26 28 30 32 34 36

|  |                     |                          |                           |              |           |
|--|---------------------|--------------------------|---------------------------|--------------|-----------|
| <b>URS</b><br>URS CORPORATION<br>ST. LOUIS, MO | F.A.I. RTE.         | SECTION                  | COUNTY                    | TOTAL SHEETS | SHEET NO. |
|  | 74                  | (90-10R-2)0013,14,1+1R-1 | TAZEWELL                  | 1366         | 817       |
|  | STA.                |                          | TO STA.                   |              |           |
|  | FED. ROAD DIST. NO. |                          | ILLINOIS FED. AID PROJECT |              |           |

|              |          |      |
|--------------|----------|------|
| FINAL SURVEY | SURVEYED | DATE |
| NOTE BOOK    | PLOTTED  |      |
| NO.          | AREAS    |      |
|              | CHECKED  |      |

|                 |          |      |
|-----------------|----------|------|
| ORIGINAL SURVEY | SURVEYED | DATE |
| NOTE BOOK       | PLOTTED  |      |
| NO.             | AREAS    |      |
|                 | CHECKED  |      |

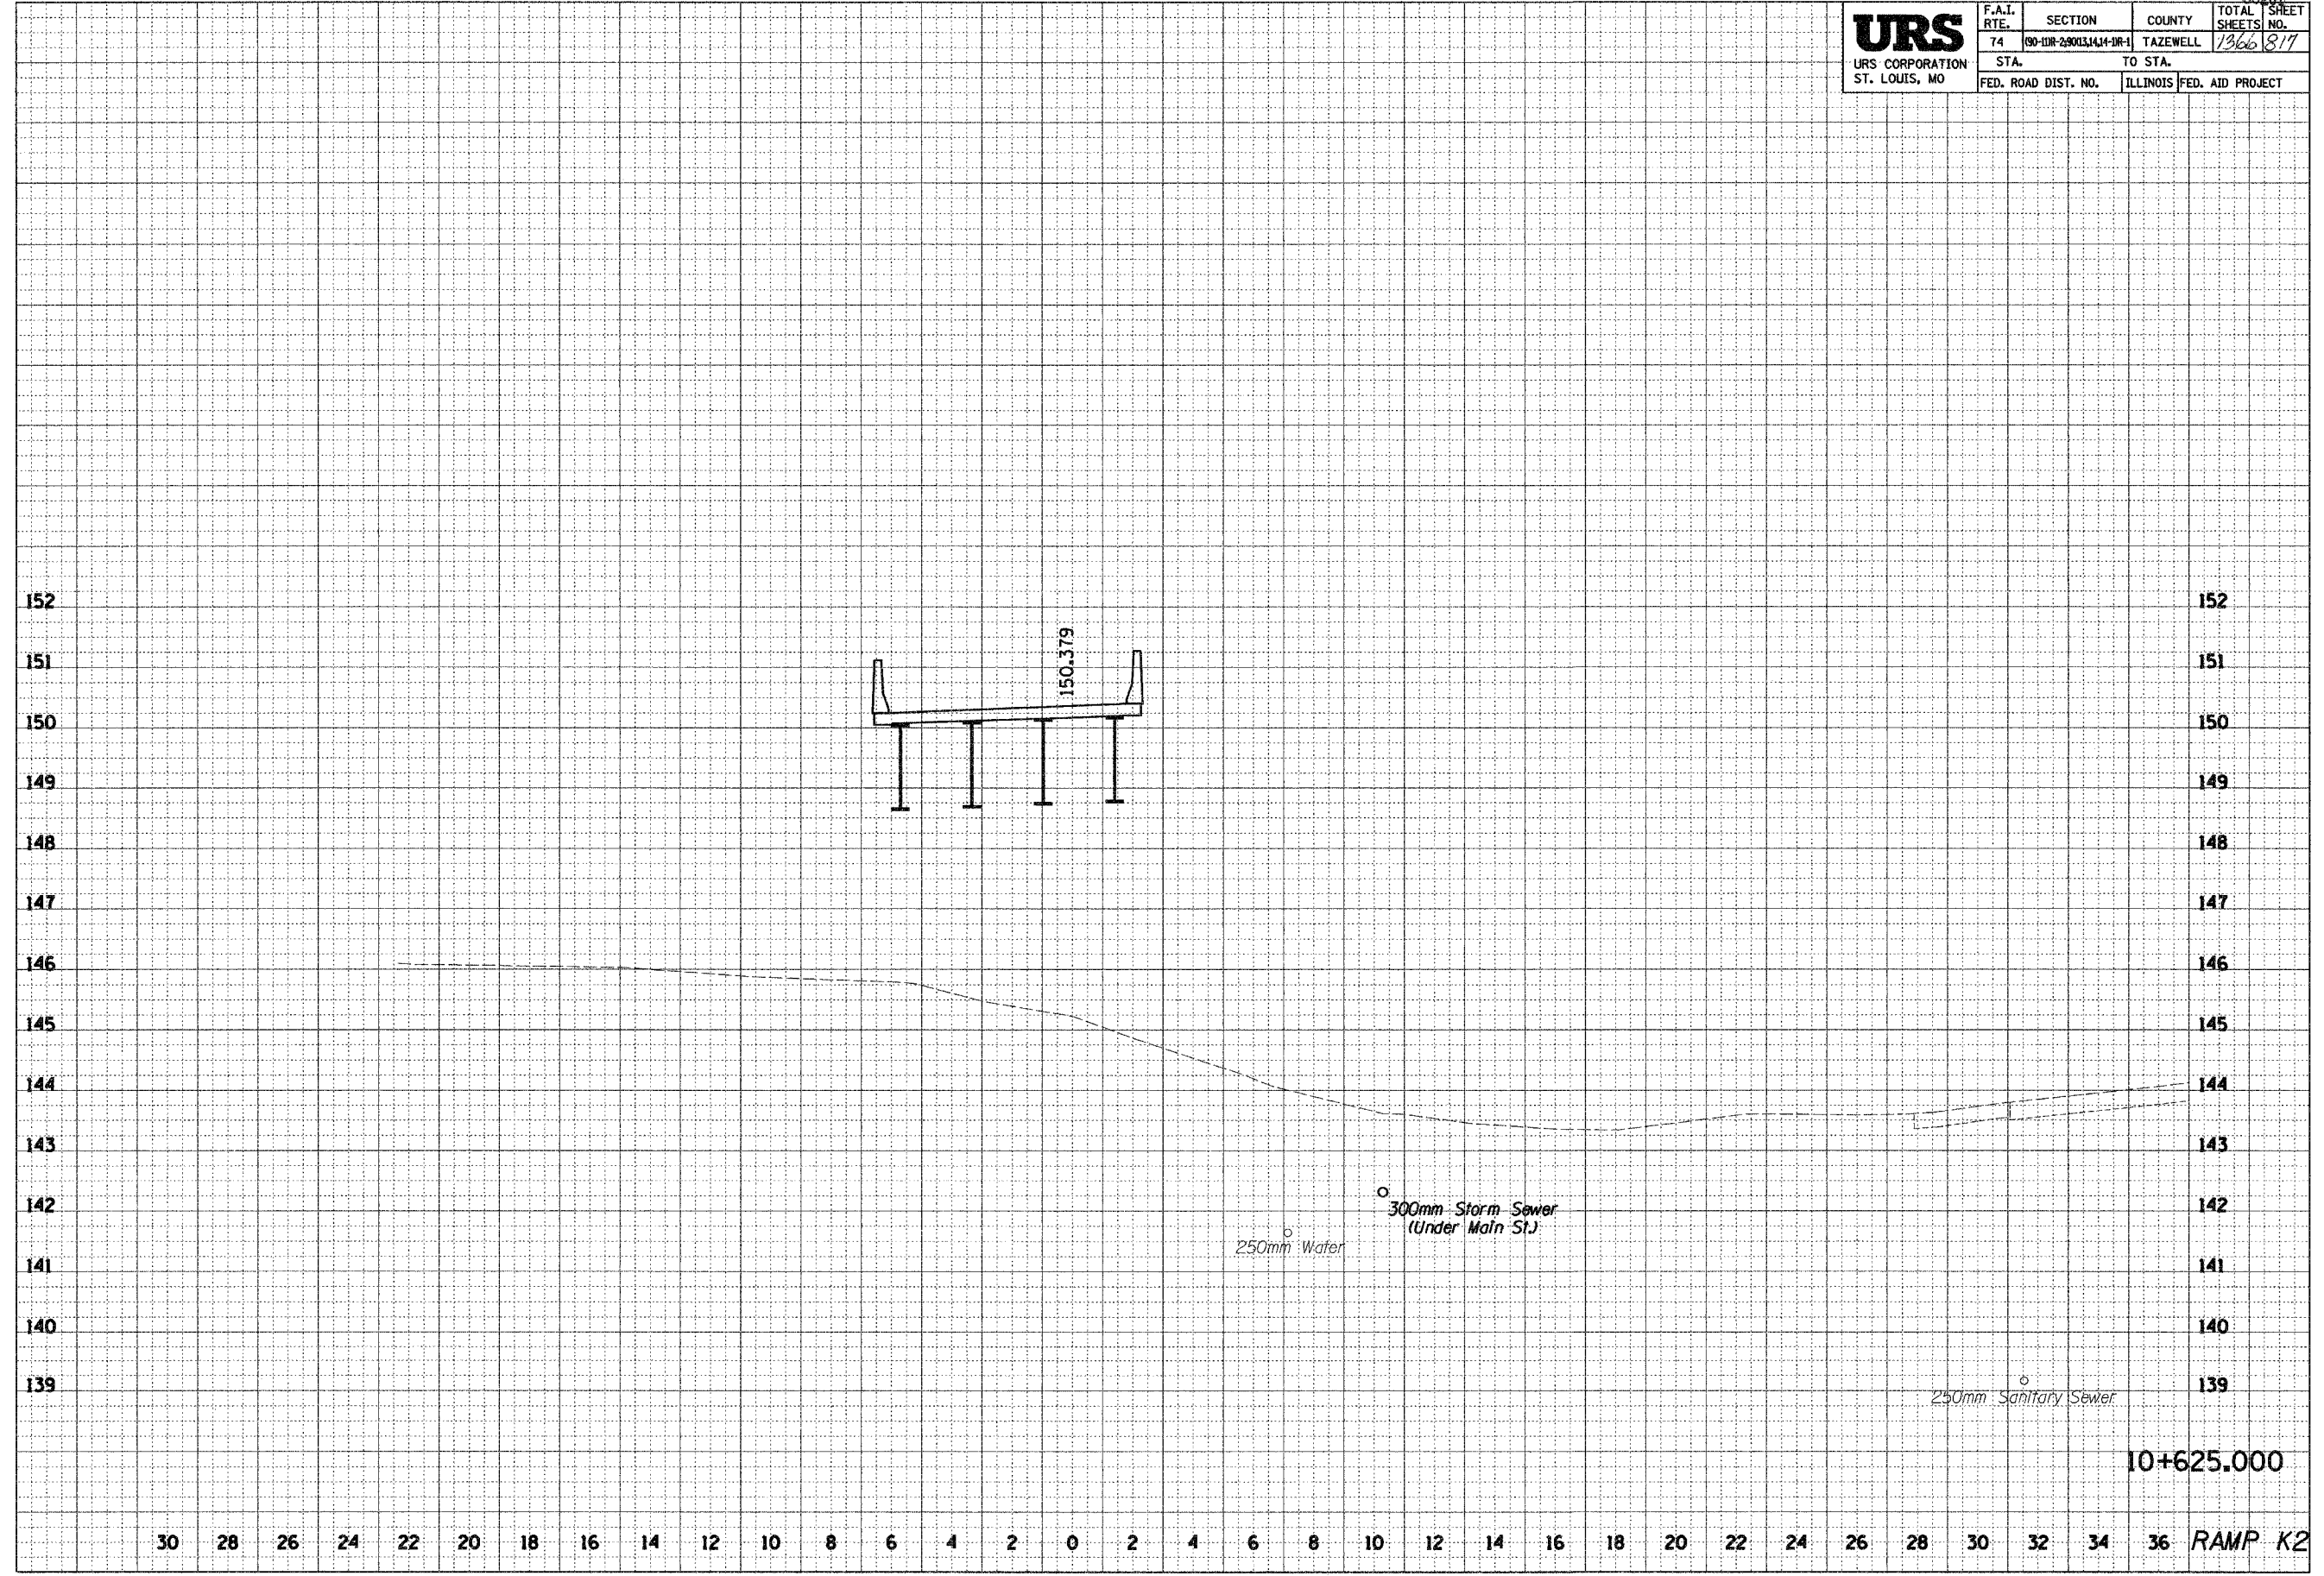

10+625.000

RAMP K2