


F.A.I. RTE.	SECTION	COUNTY	TOWNSHIP	SHEET NO.
74	*	TAZEWELL	1360	822
STA.	TO STA.			
FED. ROAD DIST. NO.	ILLINOIS	FED. AID PROJECT		
		*190-11R-2190(3,4,14-1R-1		

34 32 30 28 26 24 22 20 18 16 14 12 10 8 6 4 2 0 2 4 6 8 10 12 14 16 18 20 22 24 26 28 30 32 34

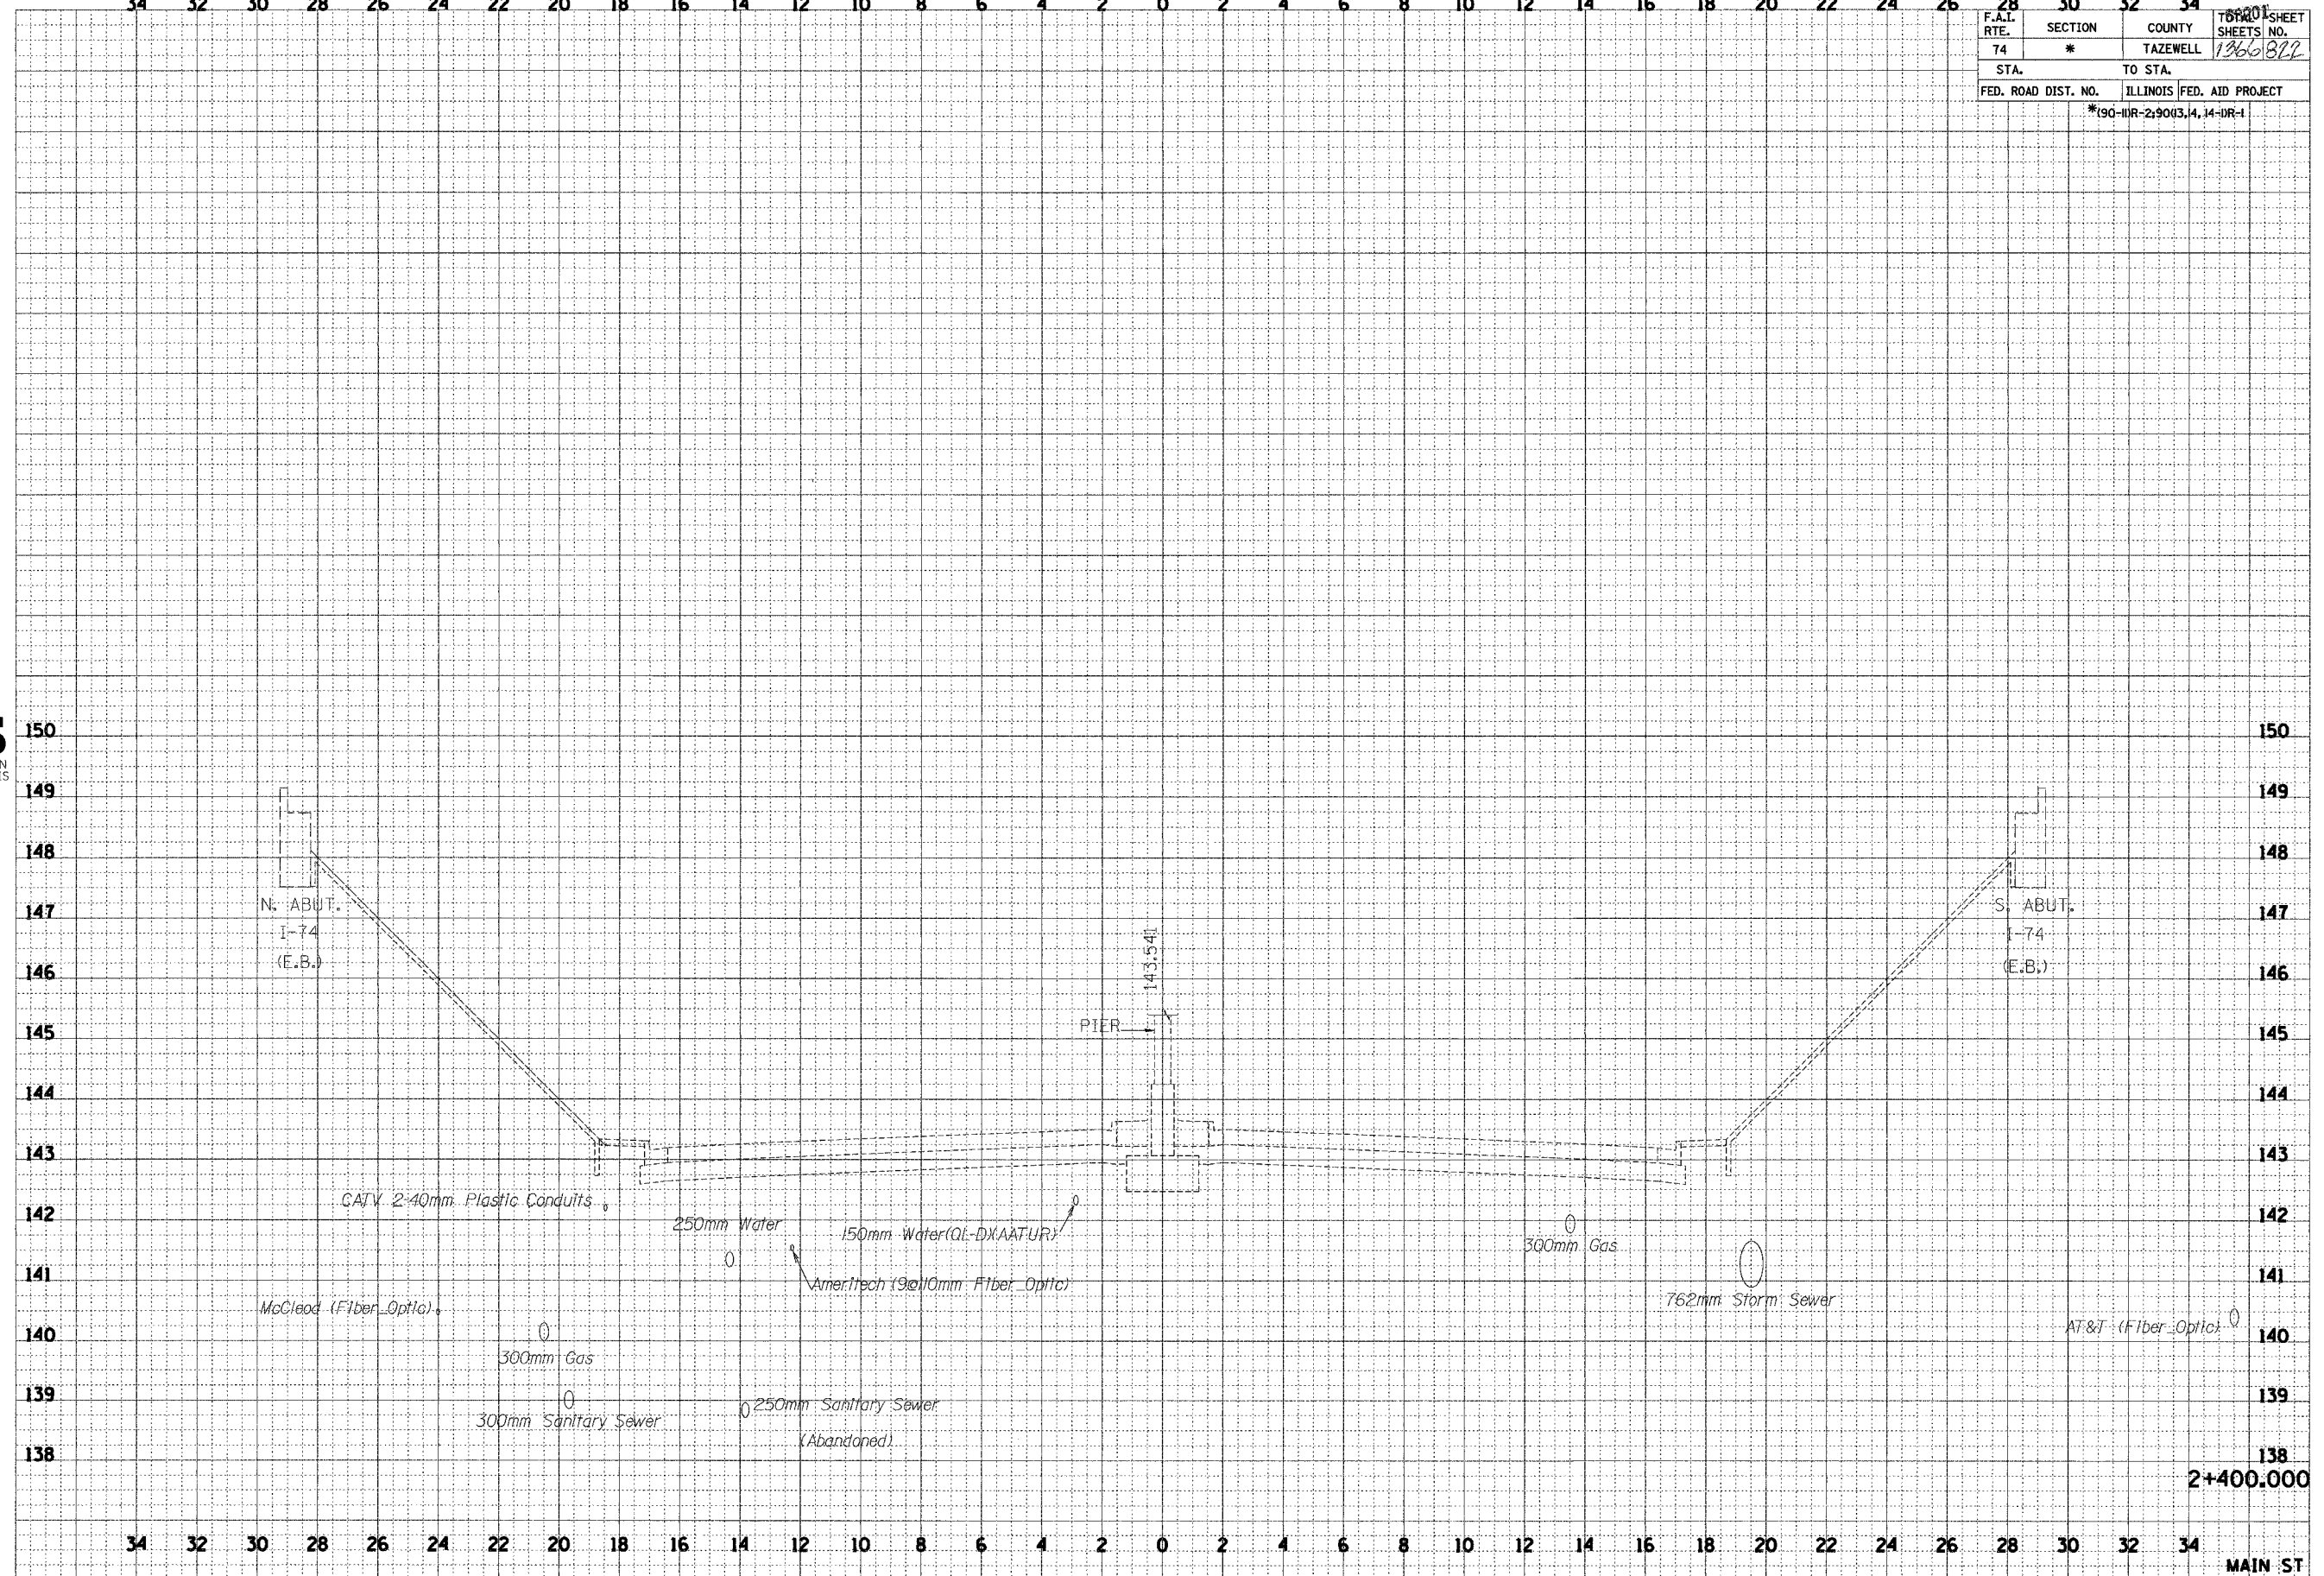

34 32 30 28 26 24 22 20 18 16 14 12 10 8 6 4 2 0 2 4 6 8 10 12 14 16 18 20 22 24 26 28 30 32 34 MAIN ST

138
2+400.000



FINAL SURVEY	DATE
BY	
REVIEWED	
PLOTTED	
AREAS	
CHECKED	
NO. _____	

ORIGINAL SURVEY	DATE
BY	
REVIEWED	
PLOTTED	
AREAS	
CHECKED	
NO. _____	

Phase2\er\151101-5mm.dgn 12/16/2004 3:46:53 PM