


12/17/2003 3:47:07 PM up: 885-1011511411288800

F.A.I. RTE.		SECTION	COUNTY	TOTAL SHEETS	SHEET NO.
74		*	TAZEWELL	1300	829
STA.		TO STA.			
FED. ROAD DIST. NO.		ILLINOIS FED. AID PROJECT			
*190-11R-29003,4,14-1R-1					

FINAL SURVEY	BY	DATE
SURVEYED		
NOTE BOOK		
AREAS CHECKED		
NO.		



ORIGINAL SURVEY	BY	DATE
SURVEYED		
NOTE BOOK		
AREAS CHECKED		
NO.		

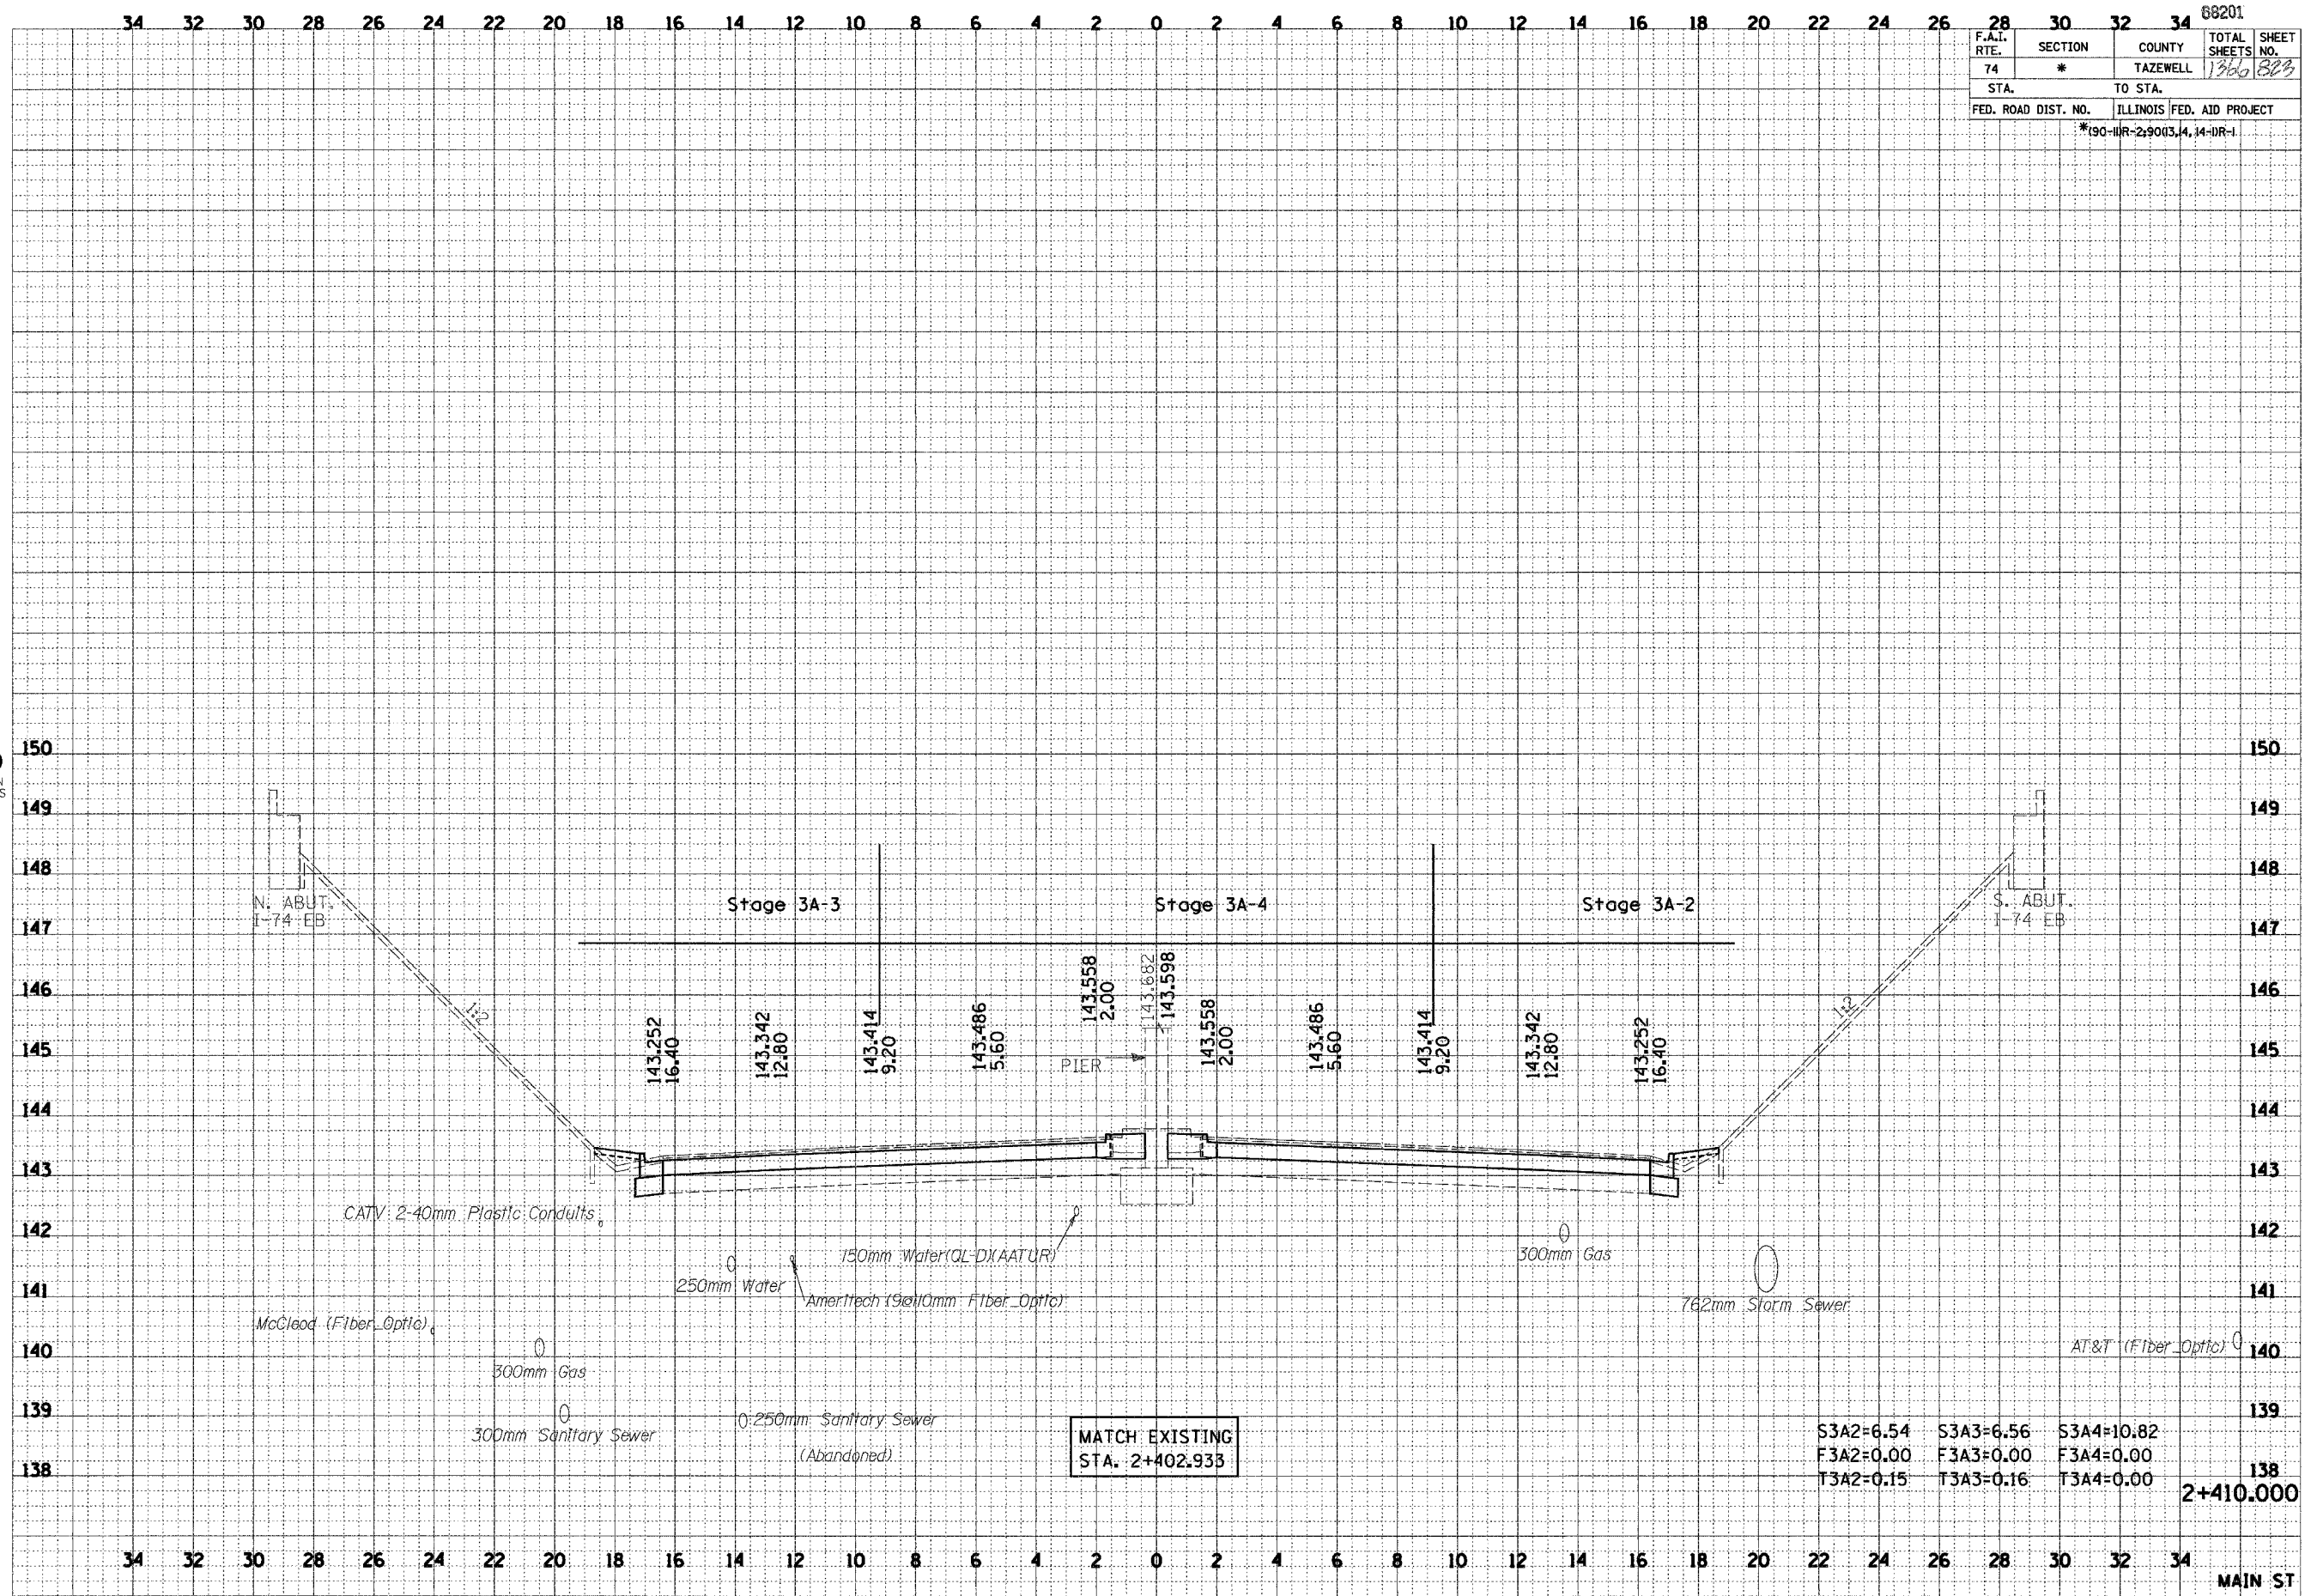

MAIN ST