



Phase2\ref\101101-5mm.dgn 12/16/2004 3:52:30 PM

68201

F.A.I. RTE.	SECTION	COUNTY	TOTAL SHEETS	SHEET NO.
74	*	TAZEWELL	1366	827
STA.		TO STA.		
FED. ROAD DIST. NO.		ILLINOIS FED. AID PROJECT		
*190-11R-290(3,4,14-DR-1)				

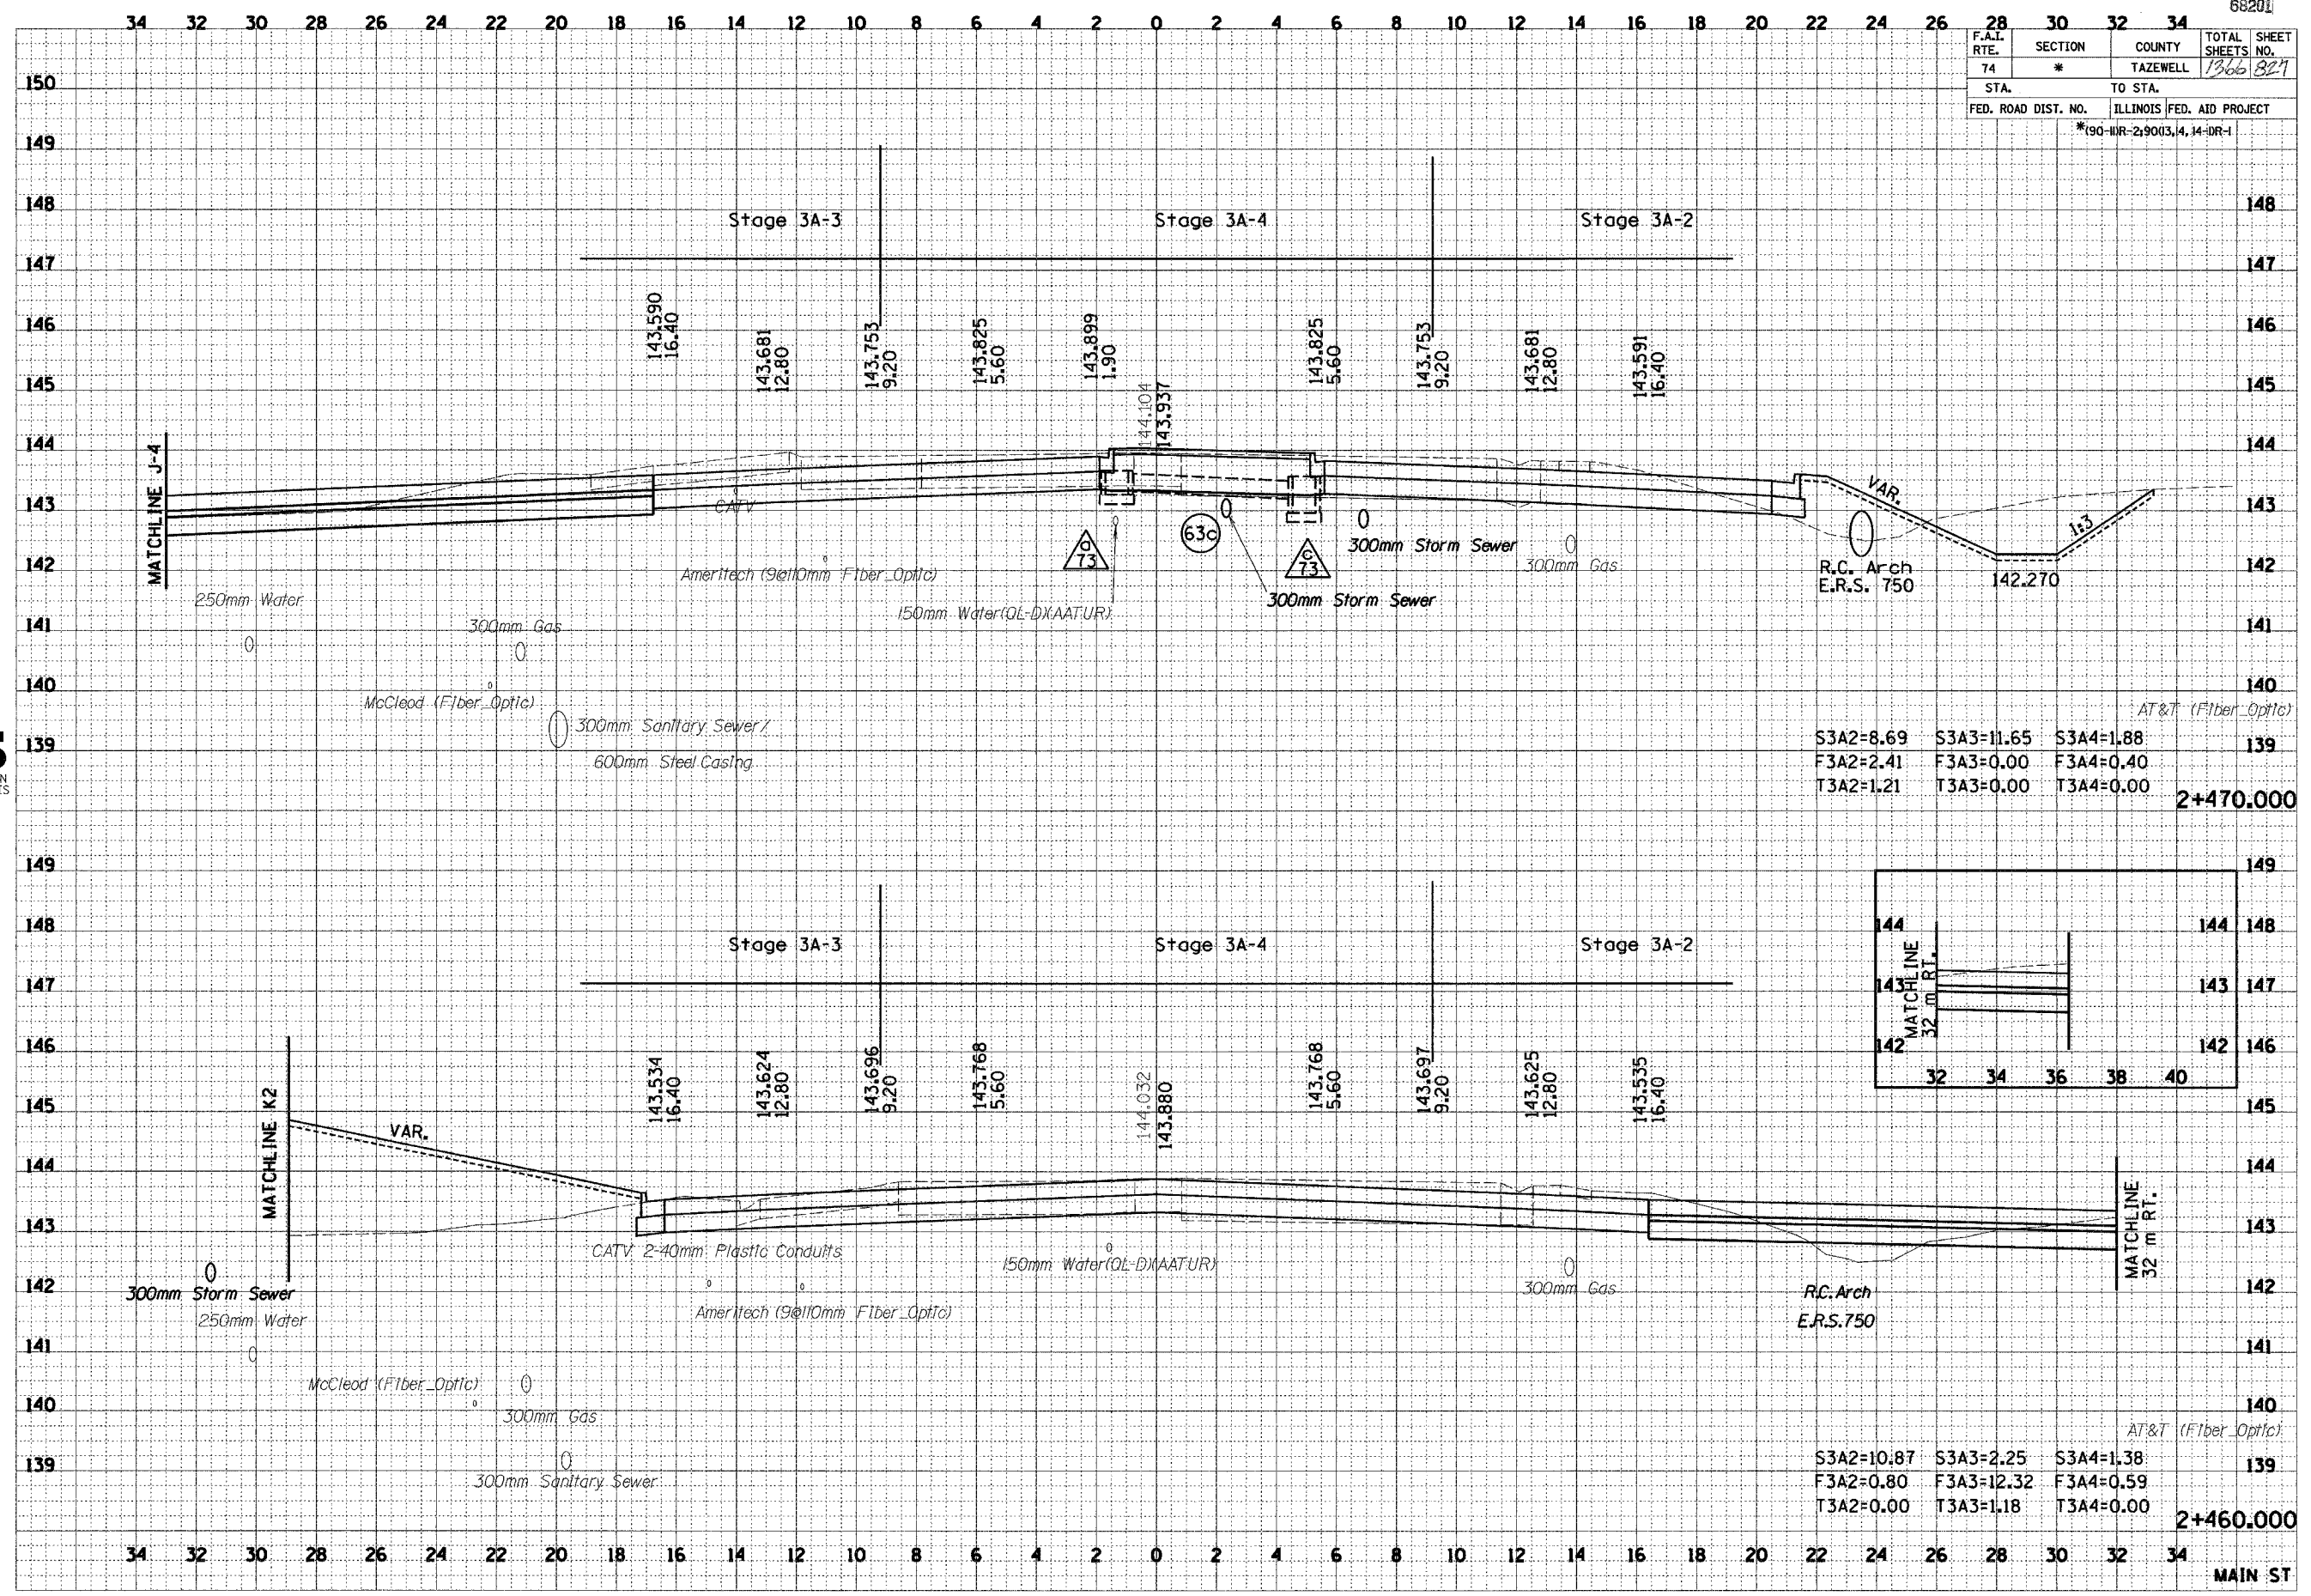

S3A2=8.69	S3A3=11.65	S3A4=1.88	
F3A2=2.41	F3A3=0.00	F3A4=0.40	
T3A2=1.21	T3A3=0.00	T3A4=0.00	2+470.000

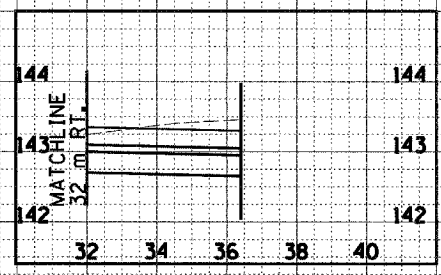

S3A2=10.87	S3A3=2.25	S3A4=1.38	
F3A2=0.80	F3A3=12.32	F3A4=0.59	
T3A2=0.00	T3A3=1.18	T3A4=0.00	2+460.000

FINAL SURVEY	DATE
SURVEYED	
PLOTTED	
NOTE BOOK	
AREAS CHECKED	
NO.	

ORIGINAL SURVEY	DATE
SURVEYED	
PLOTTED	
NOTE BOOK	
AREAS CHECKED	
NO.	



MAIN ST