


\\chase2\er\k\101-Sum.dwg 12/16/2004 3:52:25 PM

69201		TOTAL SHEETS	SHEET NO.
F.A.I. RTE.	SECTION	COUNTY	1366 828
74	*	TAZEWELL	
STA.	TO STA.		
FED. ROAD DIST. NO.	ILLINOIS	FED. AID PROJECT	
	*(90-III-2)9003,4,14-DR-1		

FINAL SURVEY	BY	DATE
NOTE BOOK		
AREAS CHECKED		
NO.		



ORIGINAL SURVEY	BY	DATE
NOTE BOOK		
AREAS CHECKED		
NO.		

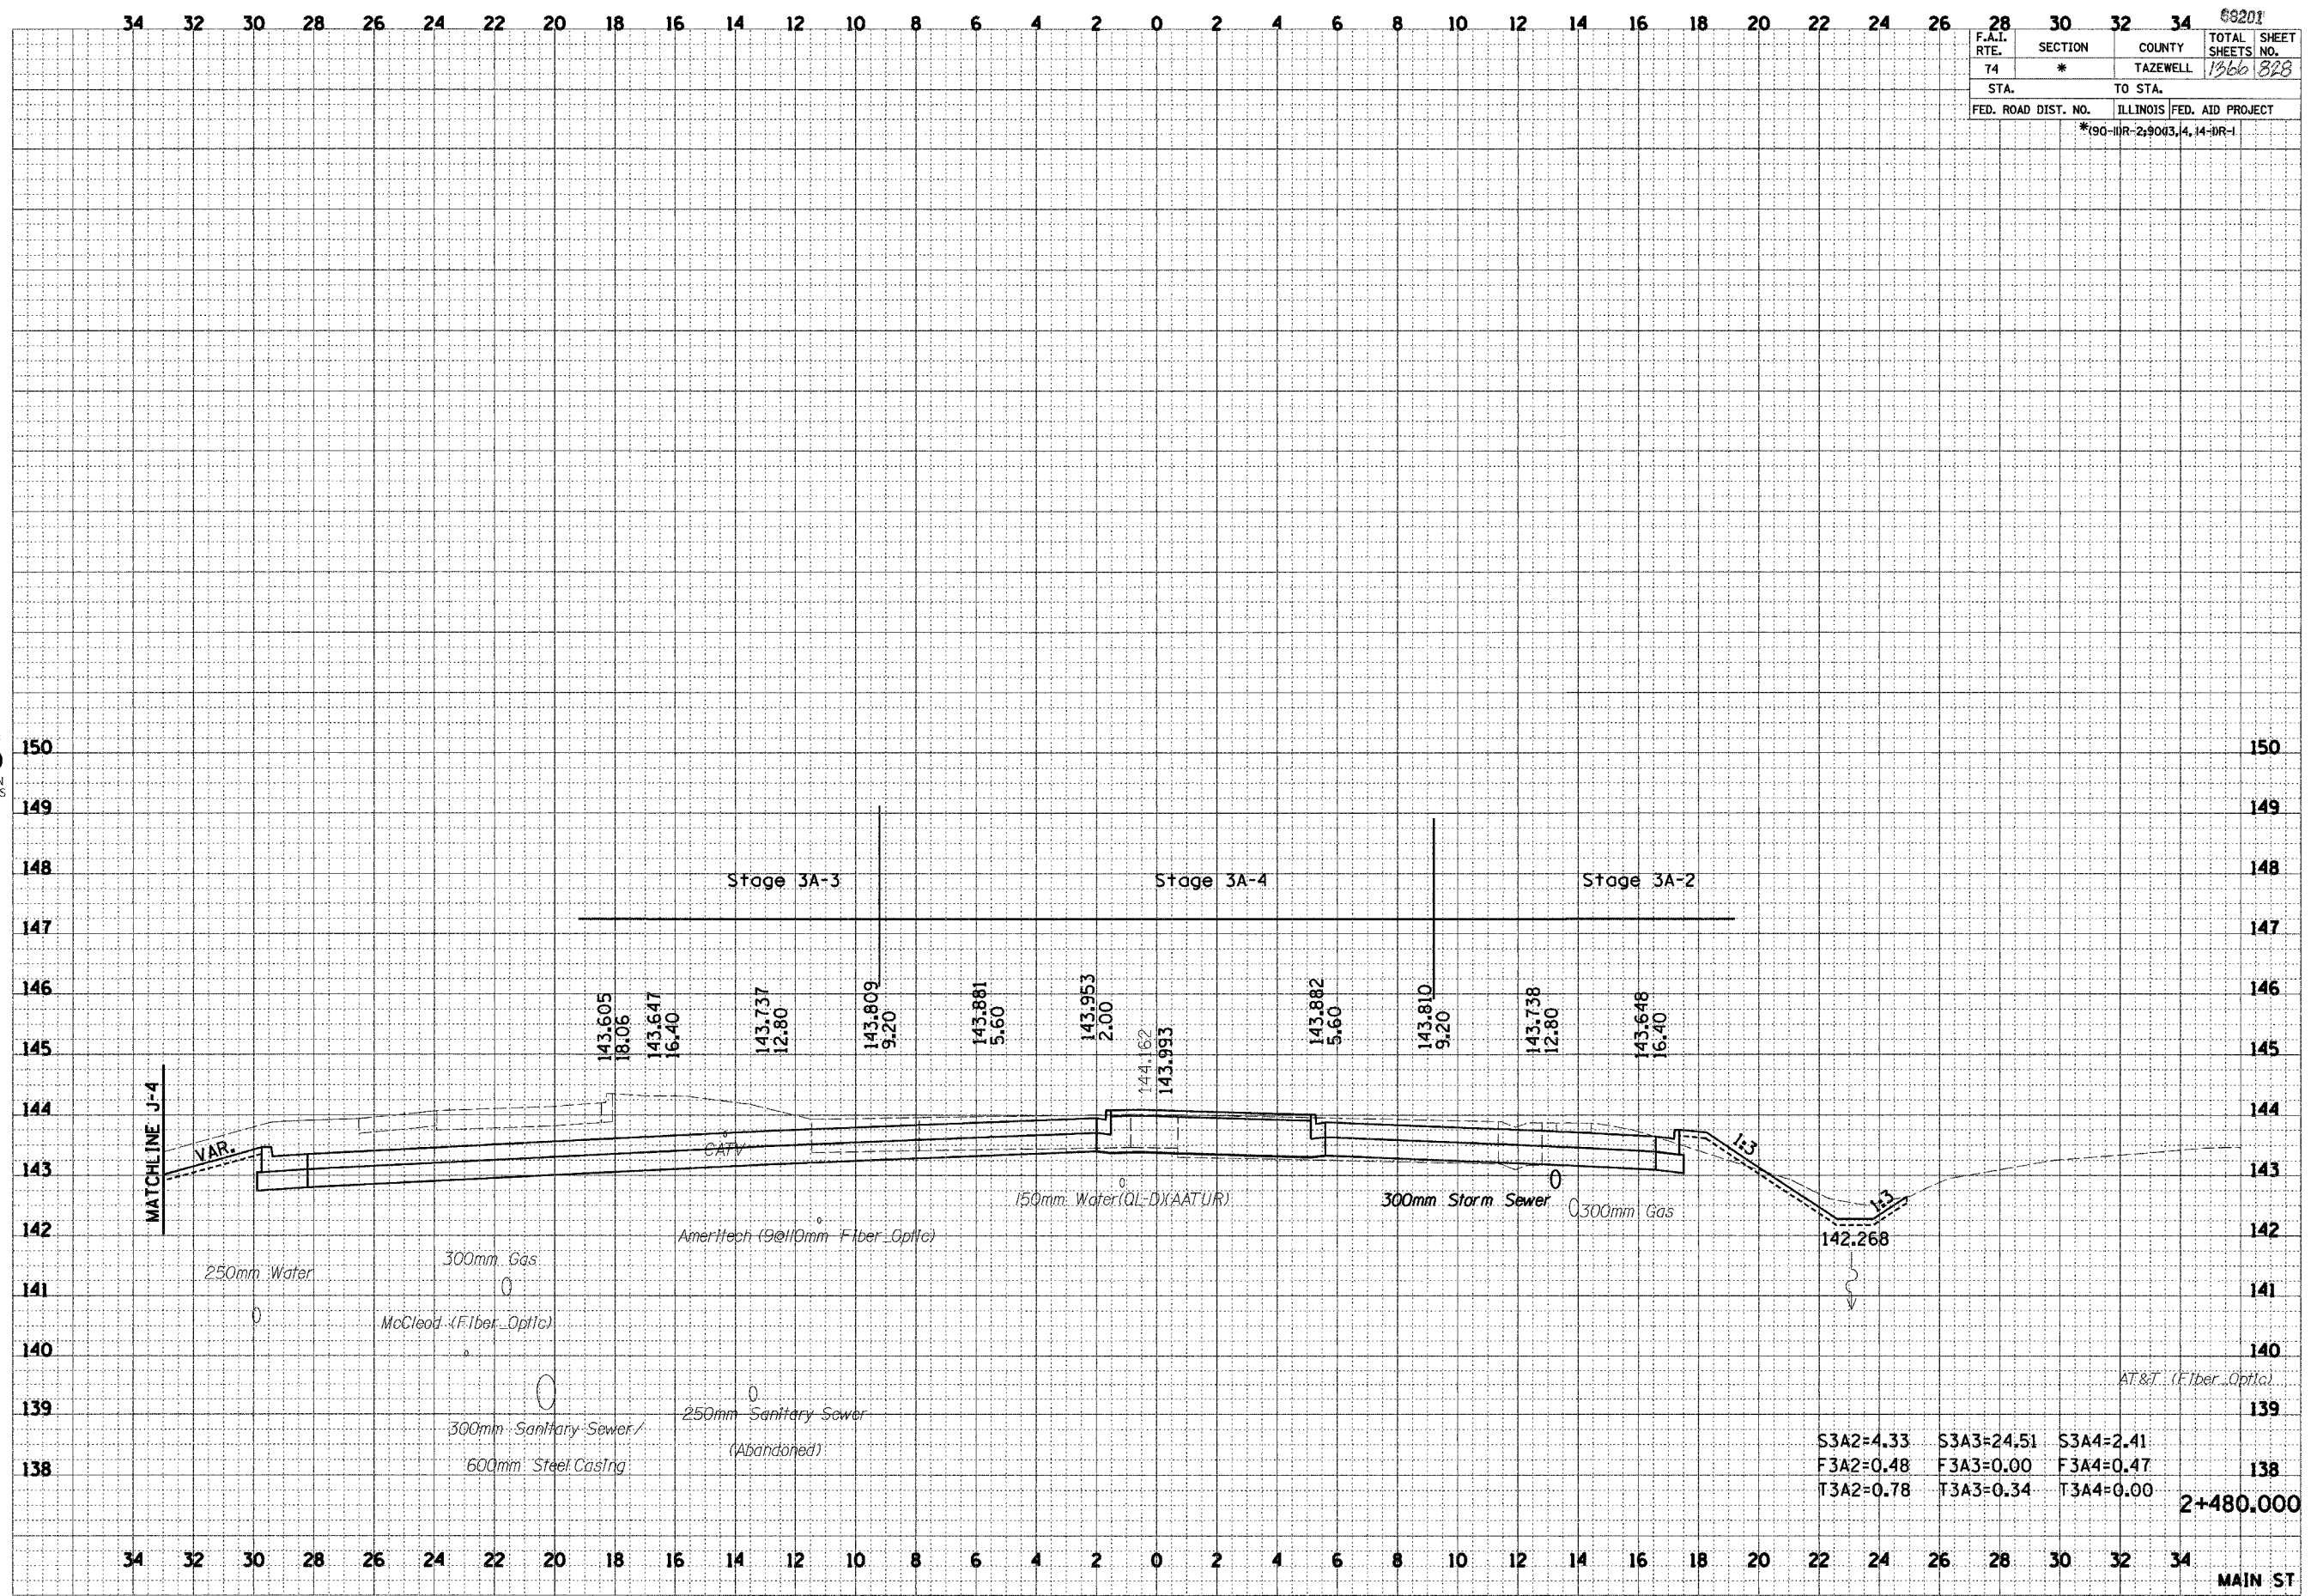

S3A2=4.33	S3A3=24.51	S3A4=2.41
F3A2=0.48	F3A3=0.00	F3A4=0.47
T3A2=0.78	T3A3=0.34	T3A4=0.00

2+480.000

MAIN ST