

C:\Users\jva\OneDrive\Documents\12/16/2006 3:53:00 PM


68201

F.A.I. RTE.	SECTION	COUNTY	TOTAL SHEETS	SHEET NO.
74	*	TAZEWELL	1366	829
STA.	TO STA.			
FED. ROAD DIST. NO.	ILLINOIS	FED. AID PROJECT		
*190-11R-2+9003,4,14-1R-1				

FINAL SURVEY	DATE
SURVEYED	
NOTE BOOK	
TEMPLATE	
AREAS	
AREAS CHECKED	

URS
URS CORPORATION
DECATUR, ILLINOIS

ORIGINAL SURVEY	DATE
SURVEYED	
NOTE BOOK	
TEMPLATE	
AREAS	
AREAS CHECKED	

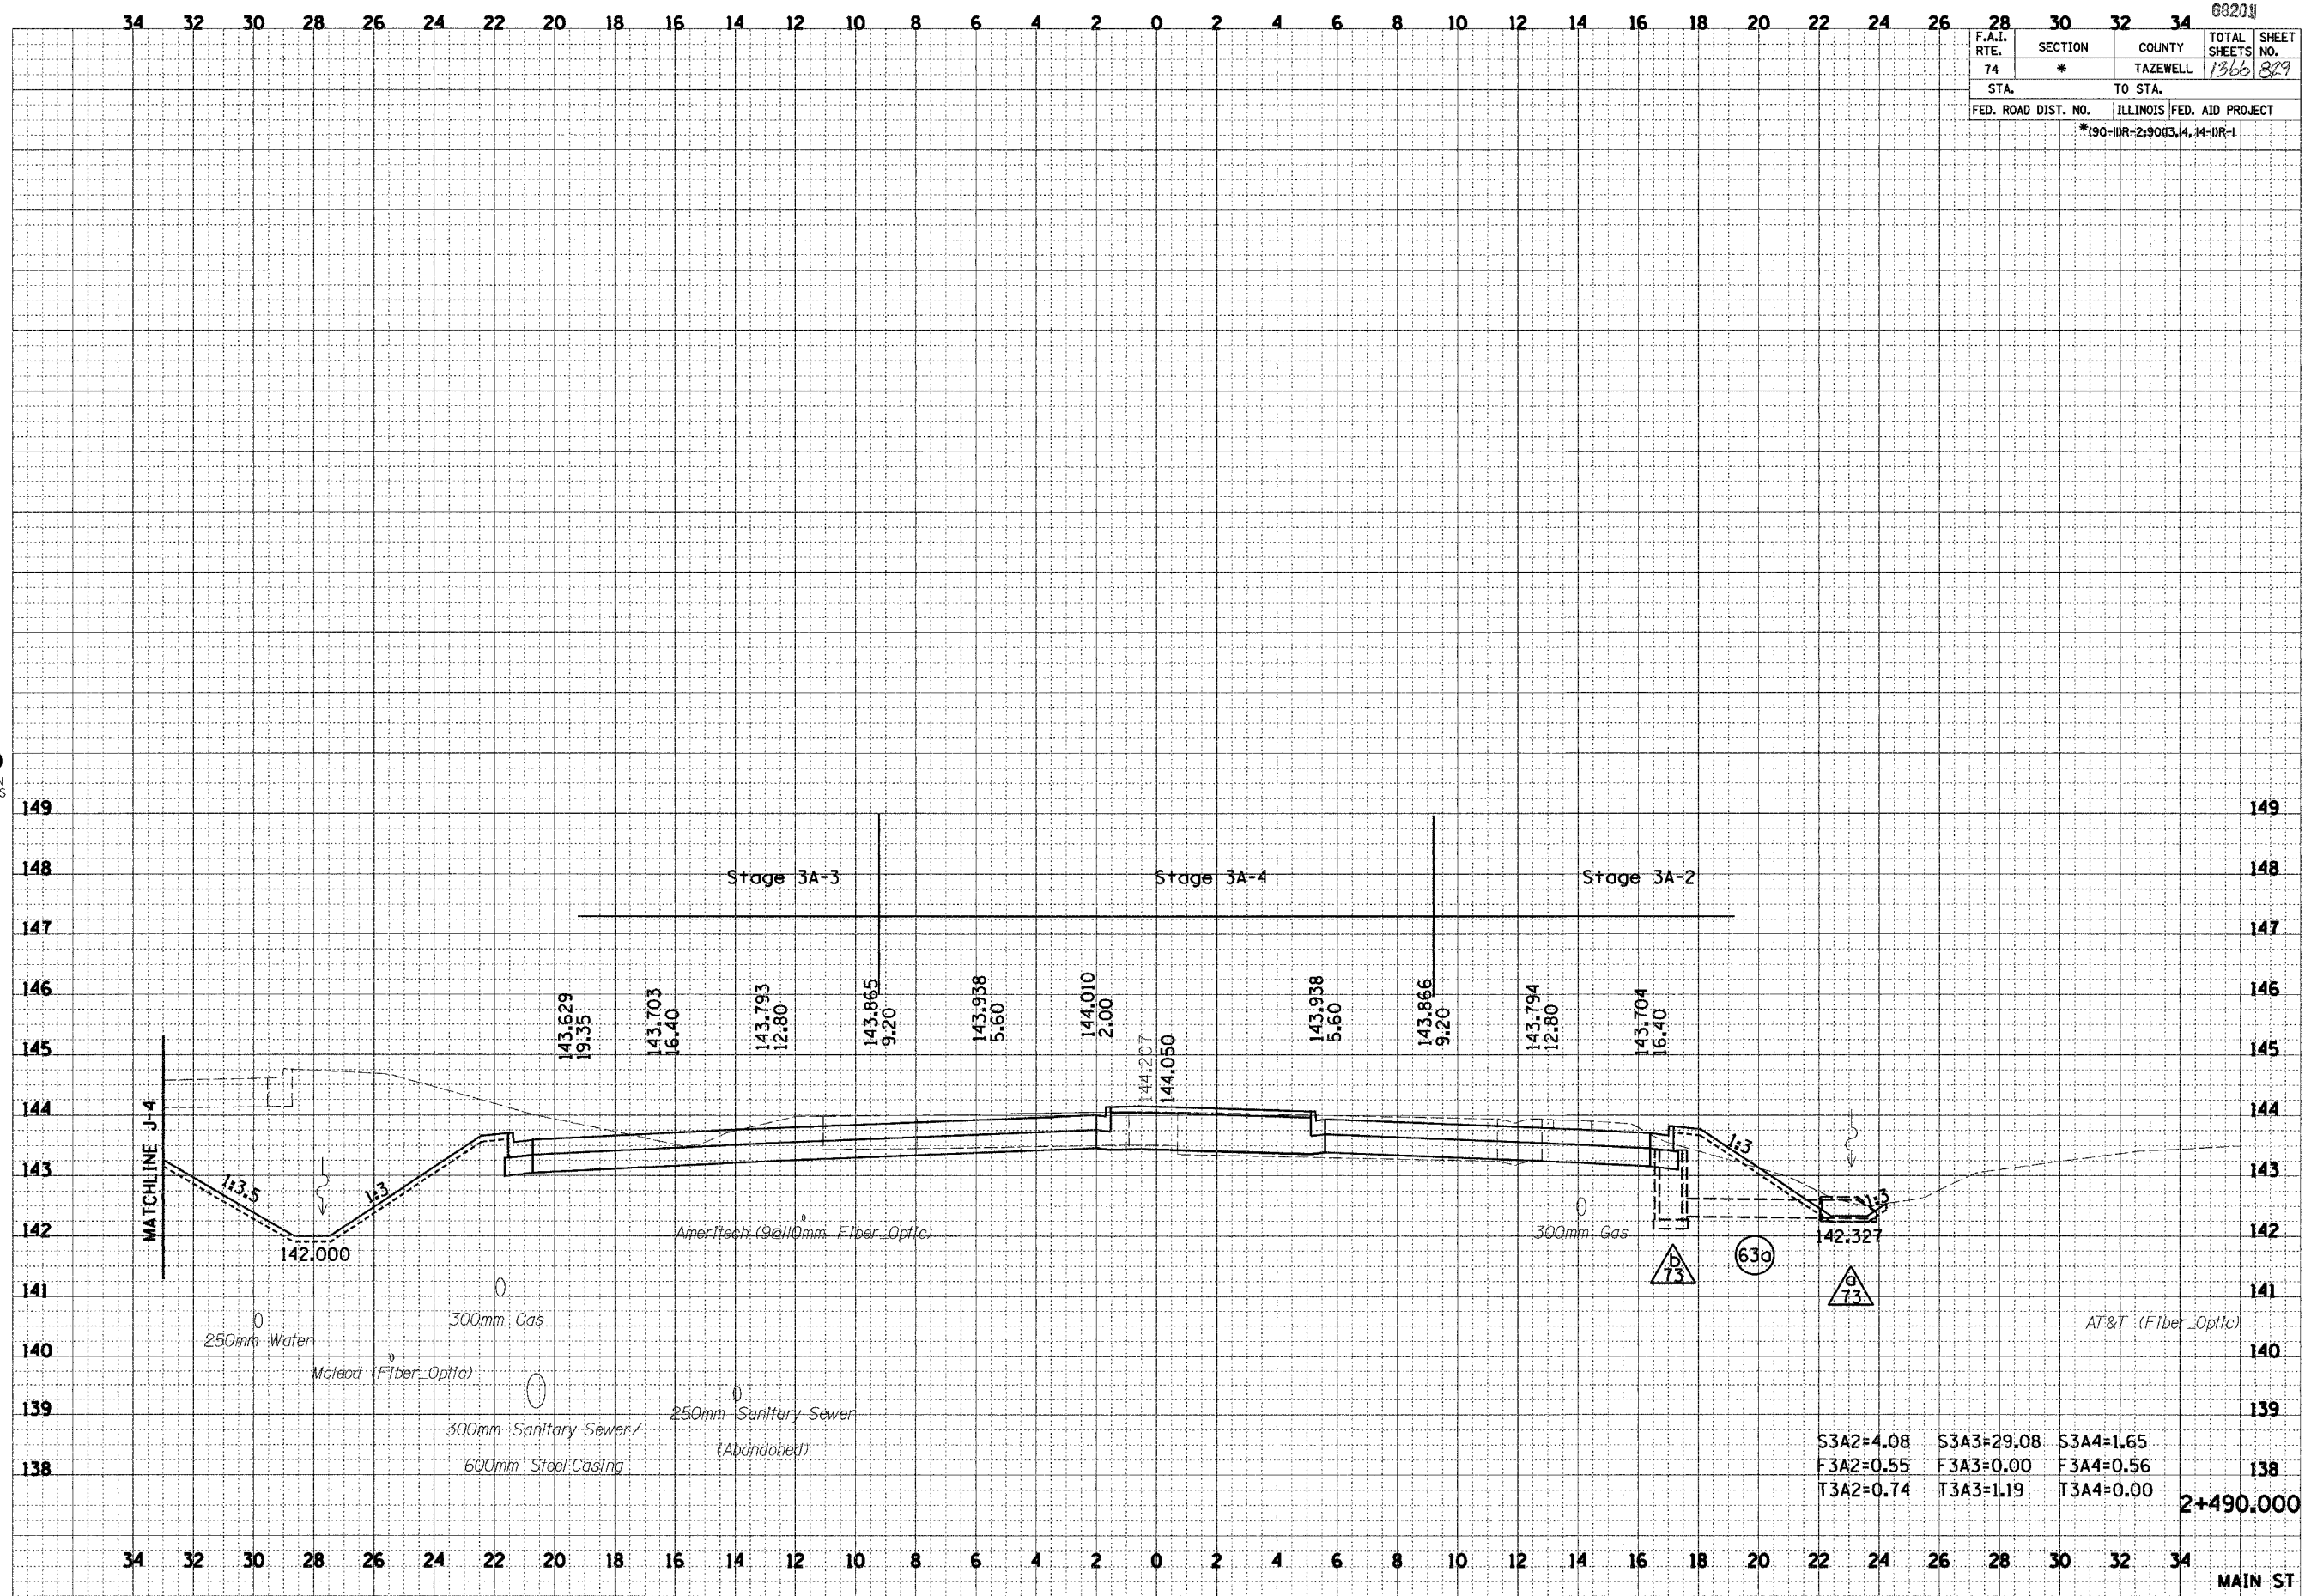

S3A2=4.08	S3A3=29.08	S3A4=1.65
F3A2=0.55	F3A3=0.00	F3A4=0.56
T3A2=0.74	T3A3=1.19	T3A4=0.00

2+490.000