


\\nas1101\5mm.dgn 12/16/2004 3:53:23 PM

F.A.I. RTE.	SECTION	COUNTY	TOTAL SHEETS	SHEET NO.
74	*	TAZEWELL	1306	831
STA.		TO STA.		
FED. ROAD DIST. NO.		ILLINOIS FED. AID PROJECT		
*190-11R-2190(3,4,14-11R-1)				

FINAL SURVEY	DATE
SURVEYED	
PLOTTED	
NOTE BOOK	
AREAS	
CHECKED	
NO.	



ORIGINAL SURVEY	DATE
SURVEYED	
PLOTTED	
NOTE BOOK	
AREAS	
CHECKED	
NO.	

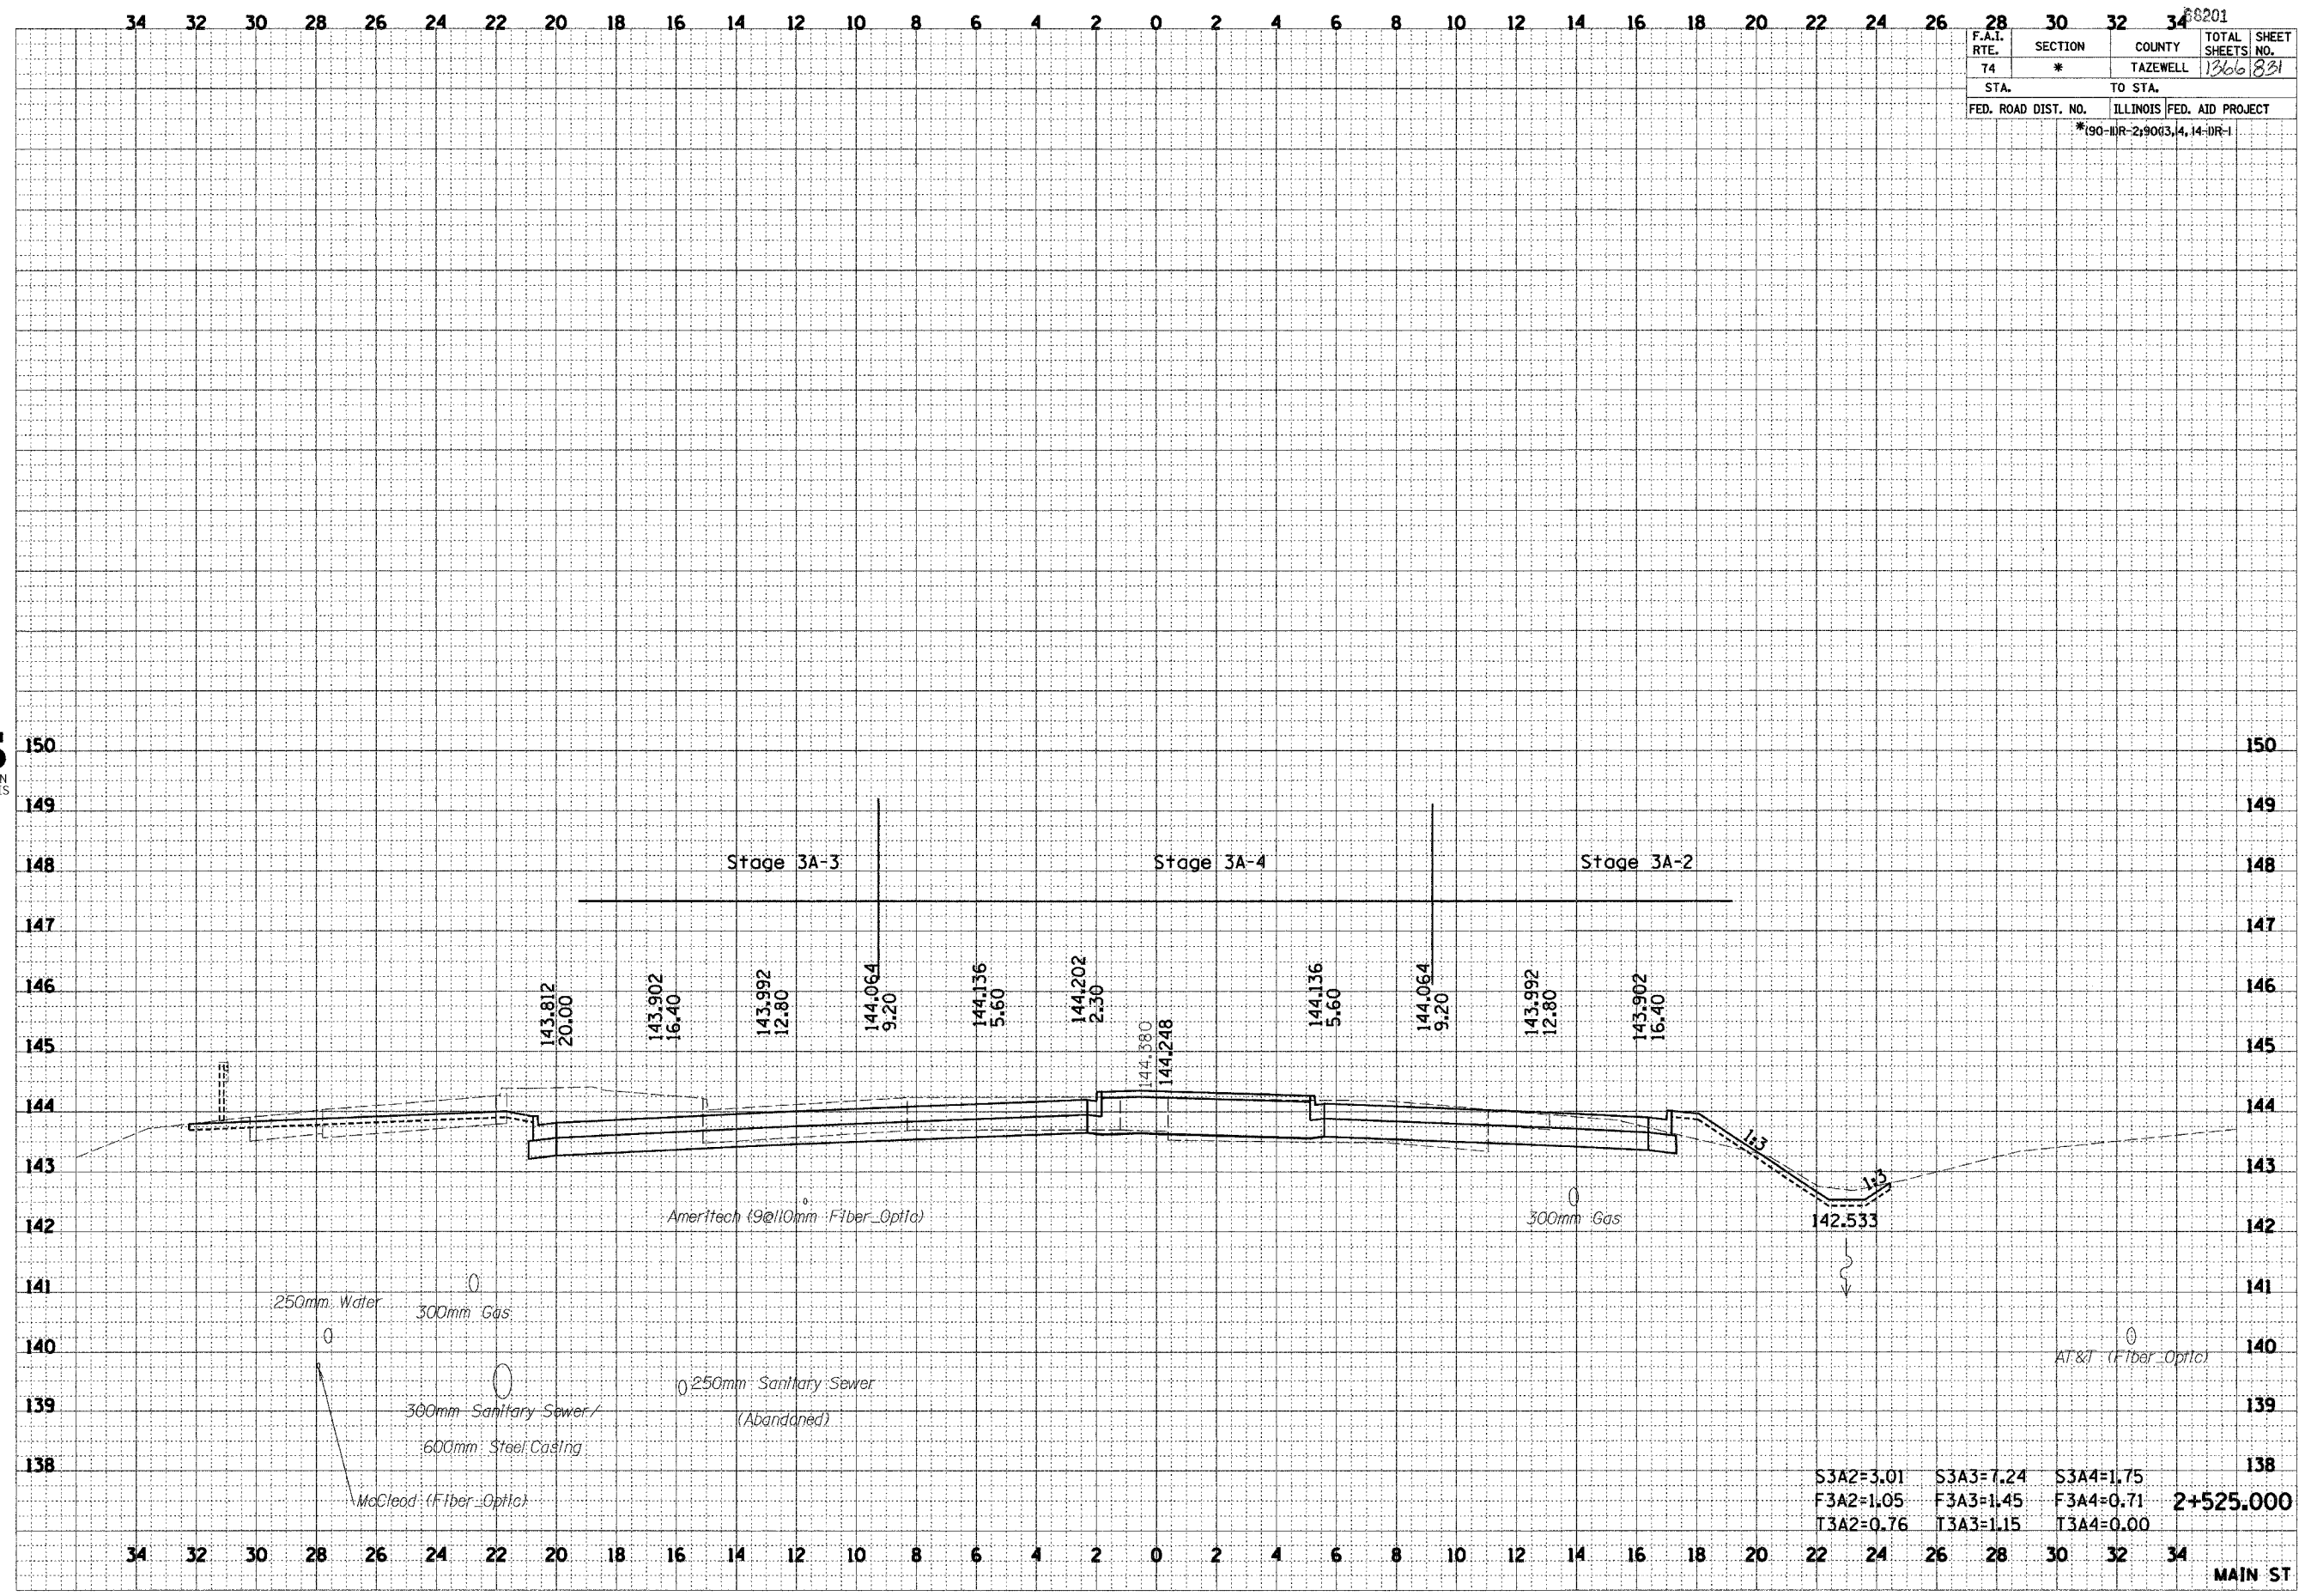

S3A2=3.01	S3A3=7.24	S3A4=1.75	
F3A2=1.05	F3A3=1.45	F3A4=0.71	2+525.000
T3A2=0.76	T3A3=1.15	T3A4=0.00	

MAIN ST