


K:\95-35-3-70\2007-5-35-35-35.dwg 12/16/2007 5:35:35 PM

F.A.I. RTE.	SECTION	COUNTY	TOTAL SHEETS	SHEET NO.
74	*	TAZEWELL	1366	833
STA.		TO STA.		
FED. ROAD DIST. NO.		ILLINOIS FED. AID PROJECT		
*190-11R-219003,4,14-1R-1				

FINAL SURVEY	BY	DATE
SURVEYED		
PLOTTED		
NOTE BOOK		
AREAS		
CHECKED		



ORIGINAL SURVEY	BY	DATE
SURVEYED		
PLOTTED		
NOTE BOOK		
AREAS		
CHECKED		

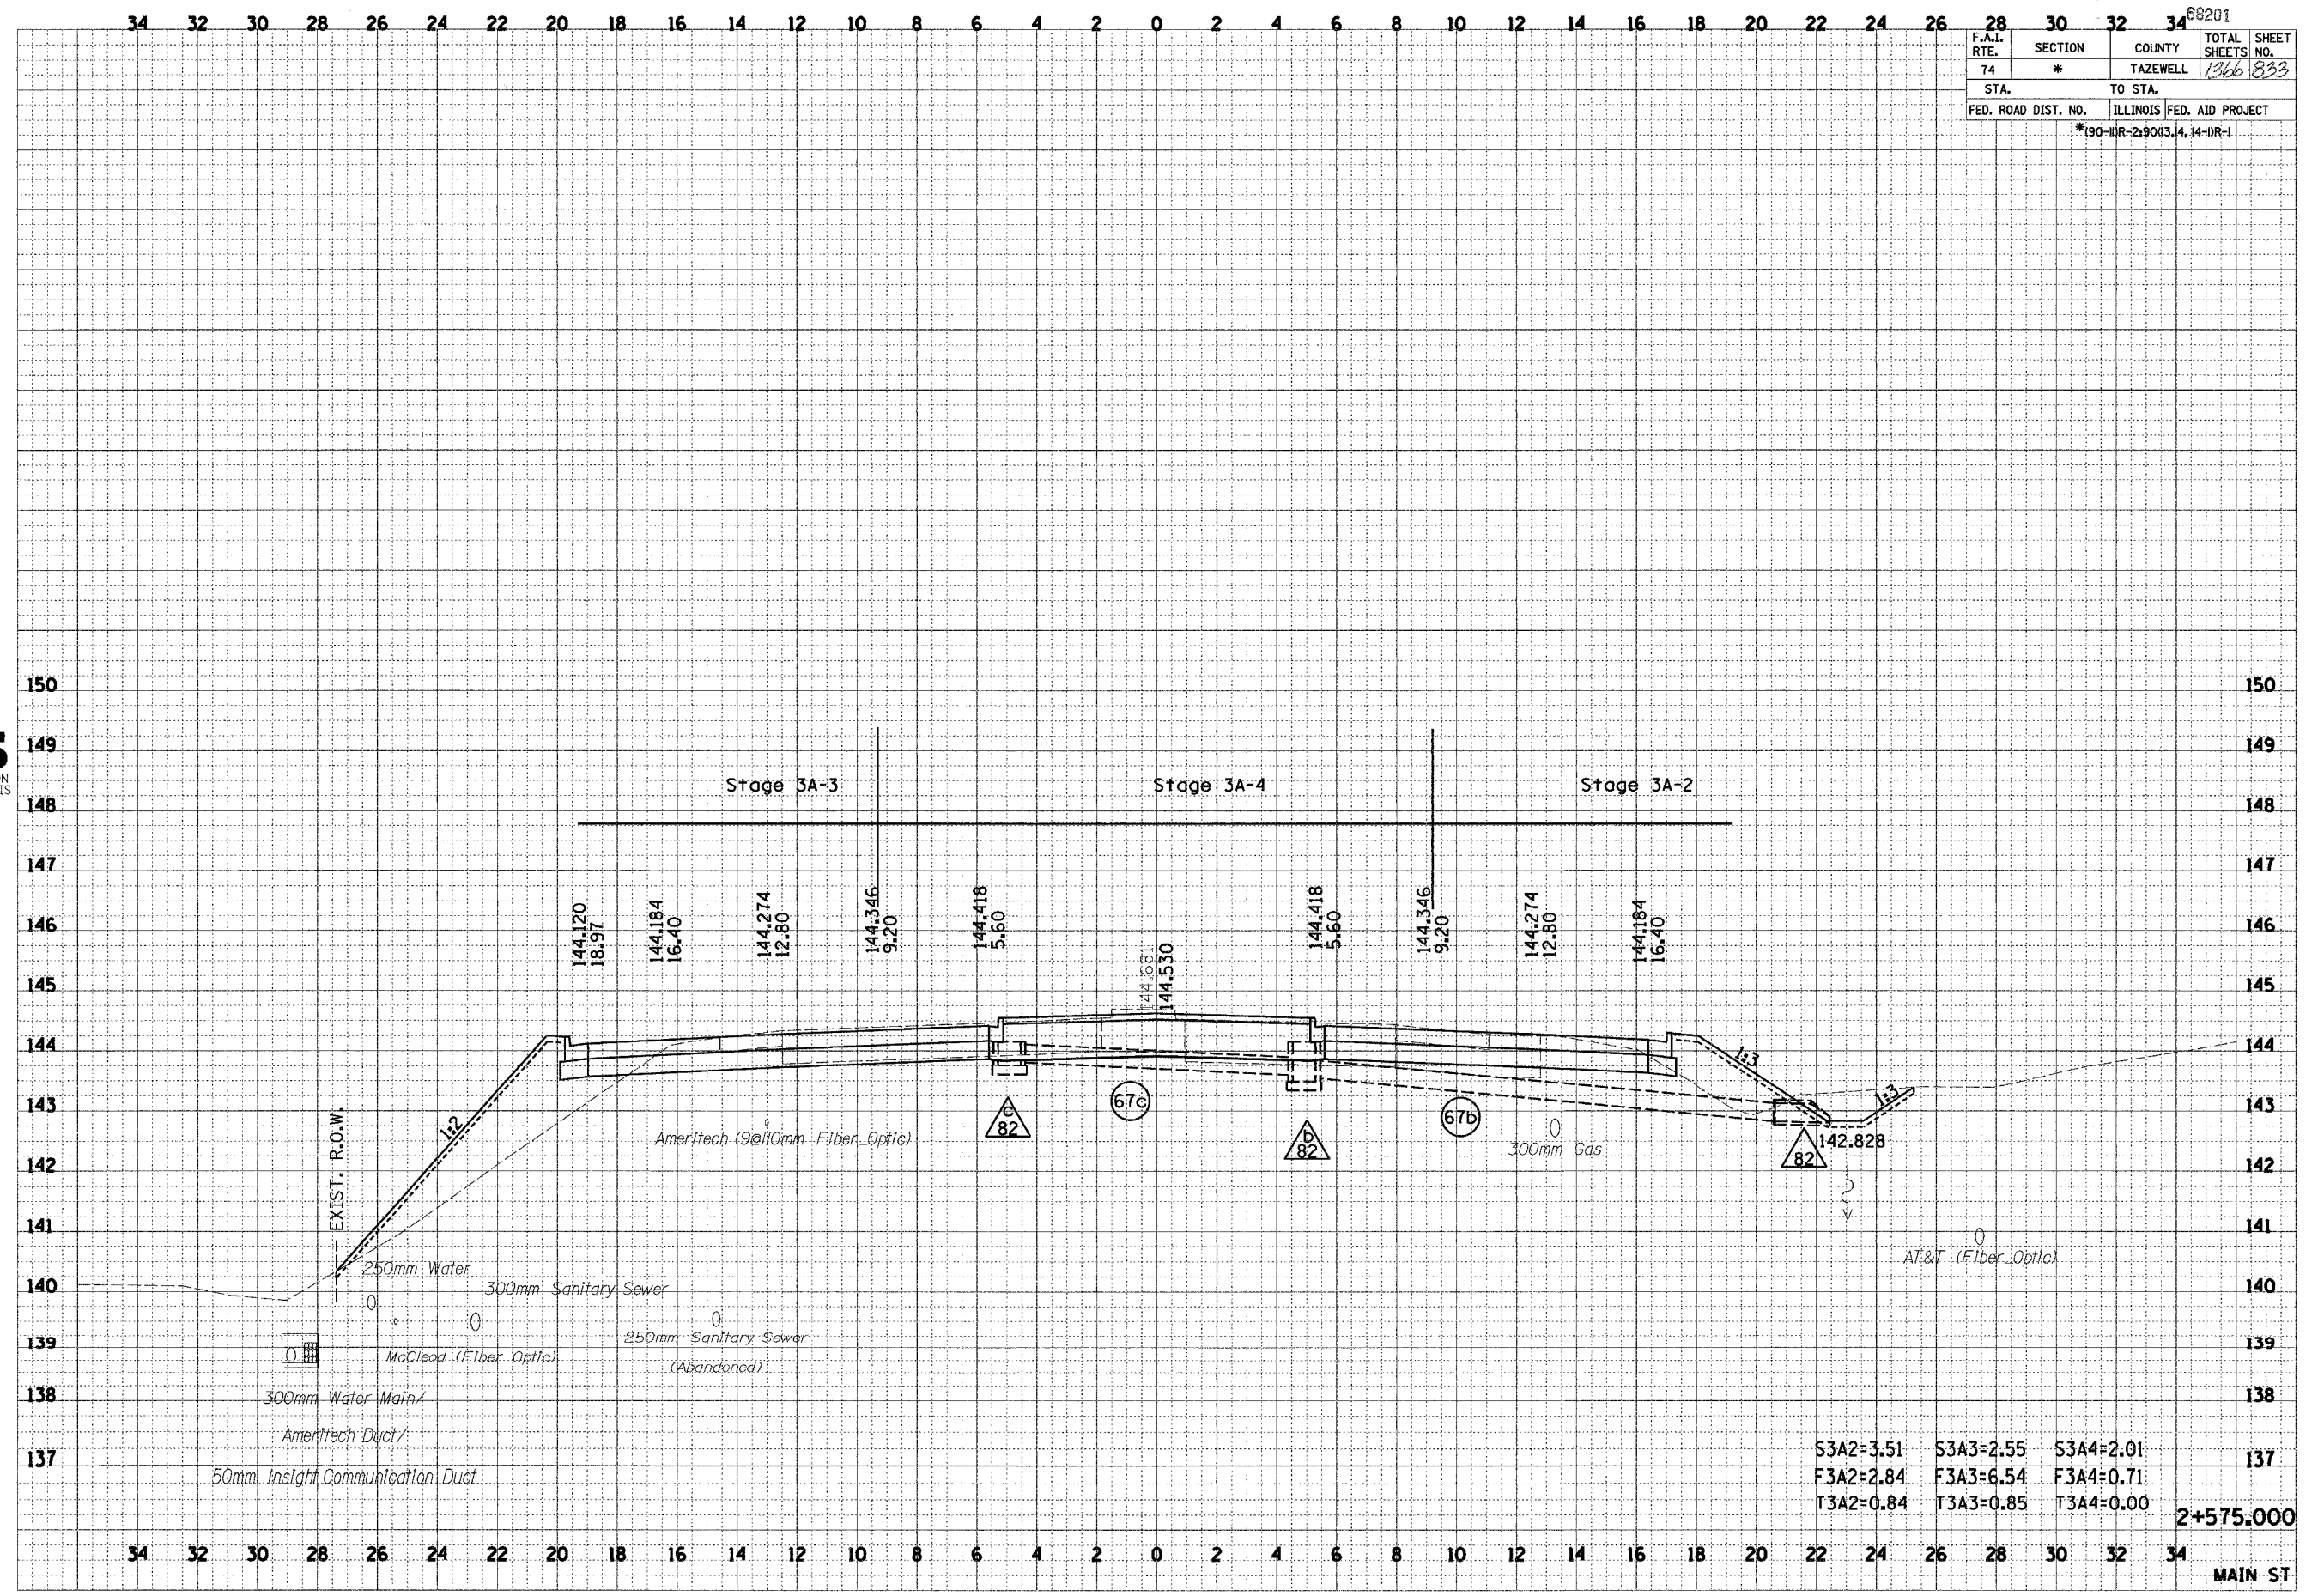

S3A2=3.51	S3A3=2.55	S3A4=2.01
F3A2=2.84	F3A3=6.54	F3A4=0.71
T3A2=0.84	T3A3=0.85	T3A4=0.00

2+575.000

MAIN ST