

\p0562\p0562\131101-5mm.dgn 12/16/2004 3:53:56 PM


60201

F.A.I. RTE.	SECTION	COUNTY	TOTAL SHEETS	SHEET NO.
74	*	TAZEWELL	1360	835
STA.		TO STA.		
FED. ROAD DIST. NO.		ILLINOIS FED. AID PROJECT		
*(90-III-2-90(3,4,14-III-1				

FINAL SURVEY	DATE
SURVEYED	
NOTE BOOK	
AREAS CHECKED	
BY	

ORIGINAL SURVEY	DATE
SURVEYED	
NOTE BOOK	
AREAS CHECKED	
BY	

**URS**  
URS CORPORATION  
DECATUR, ILLINOIS

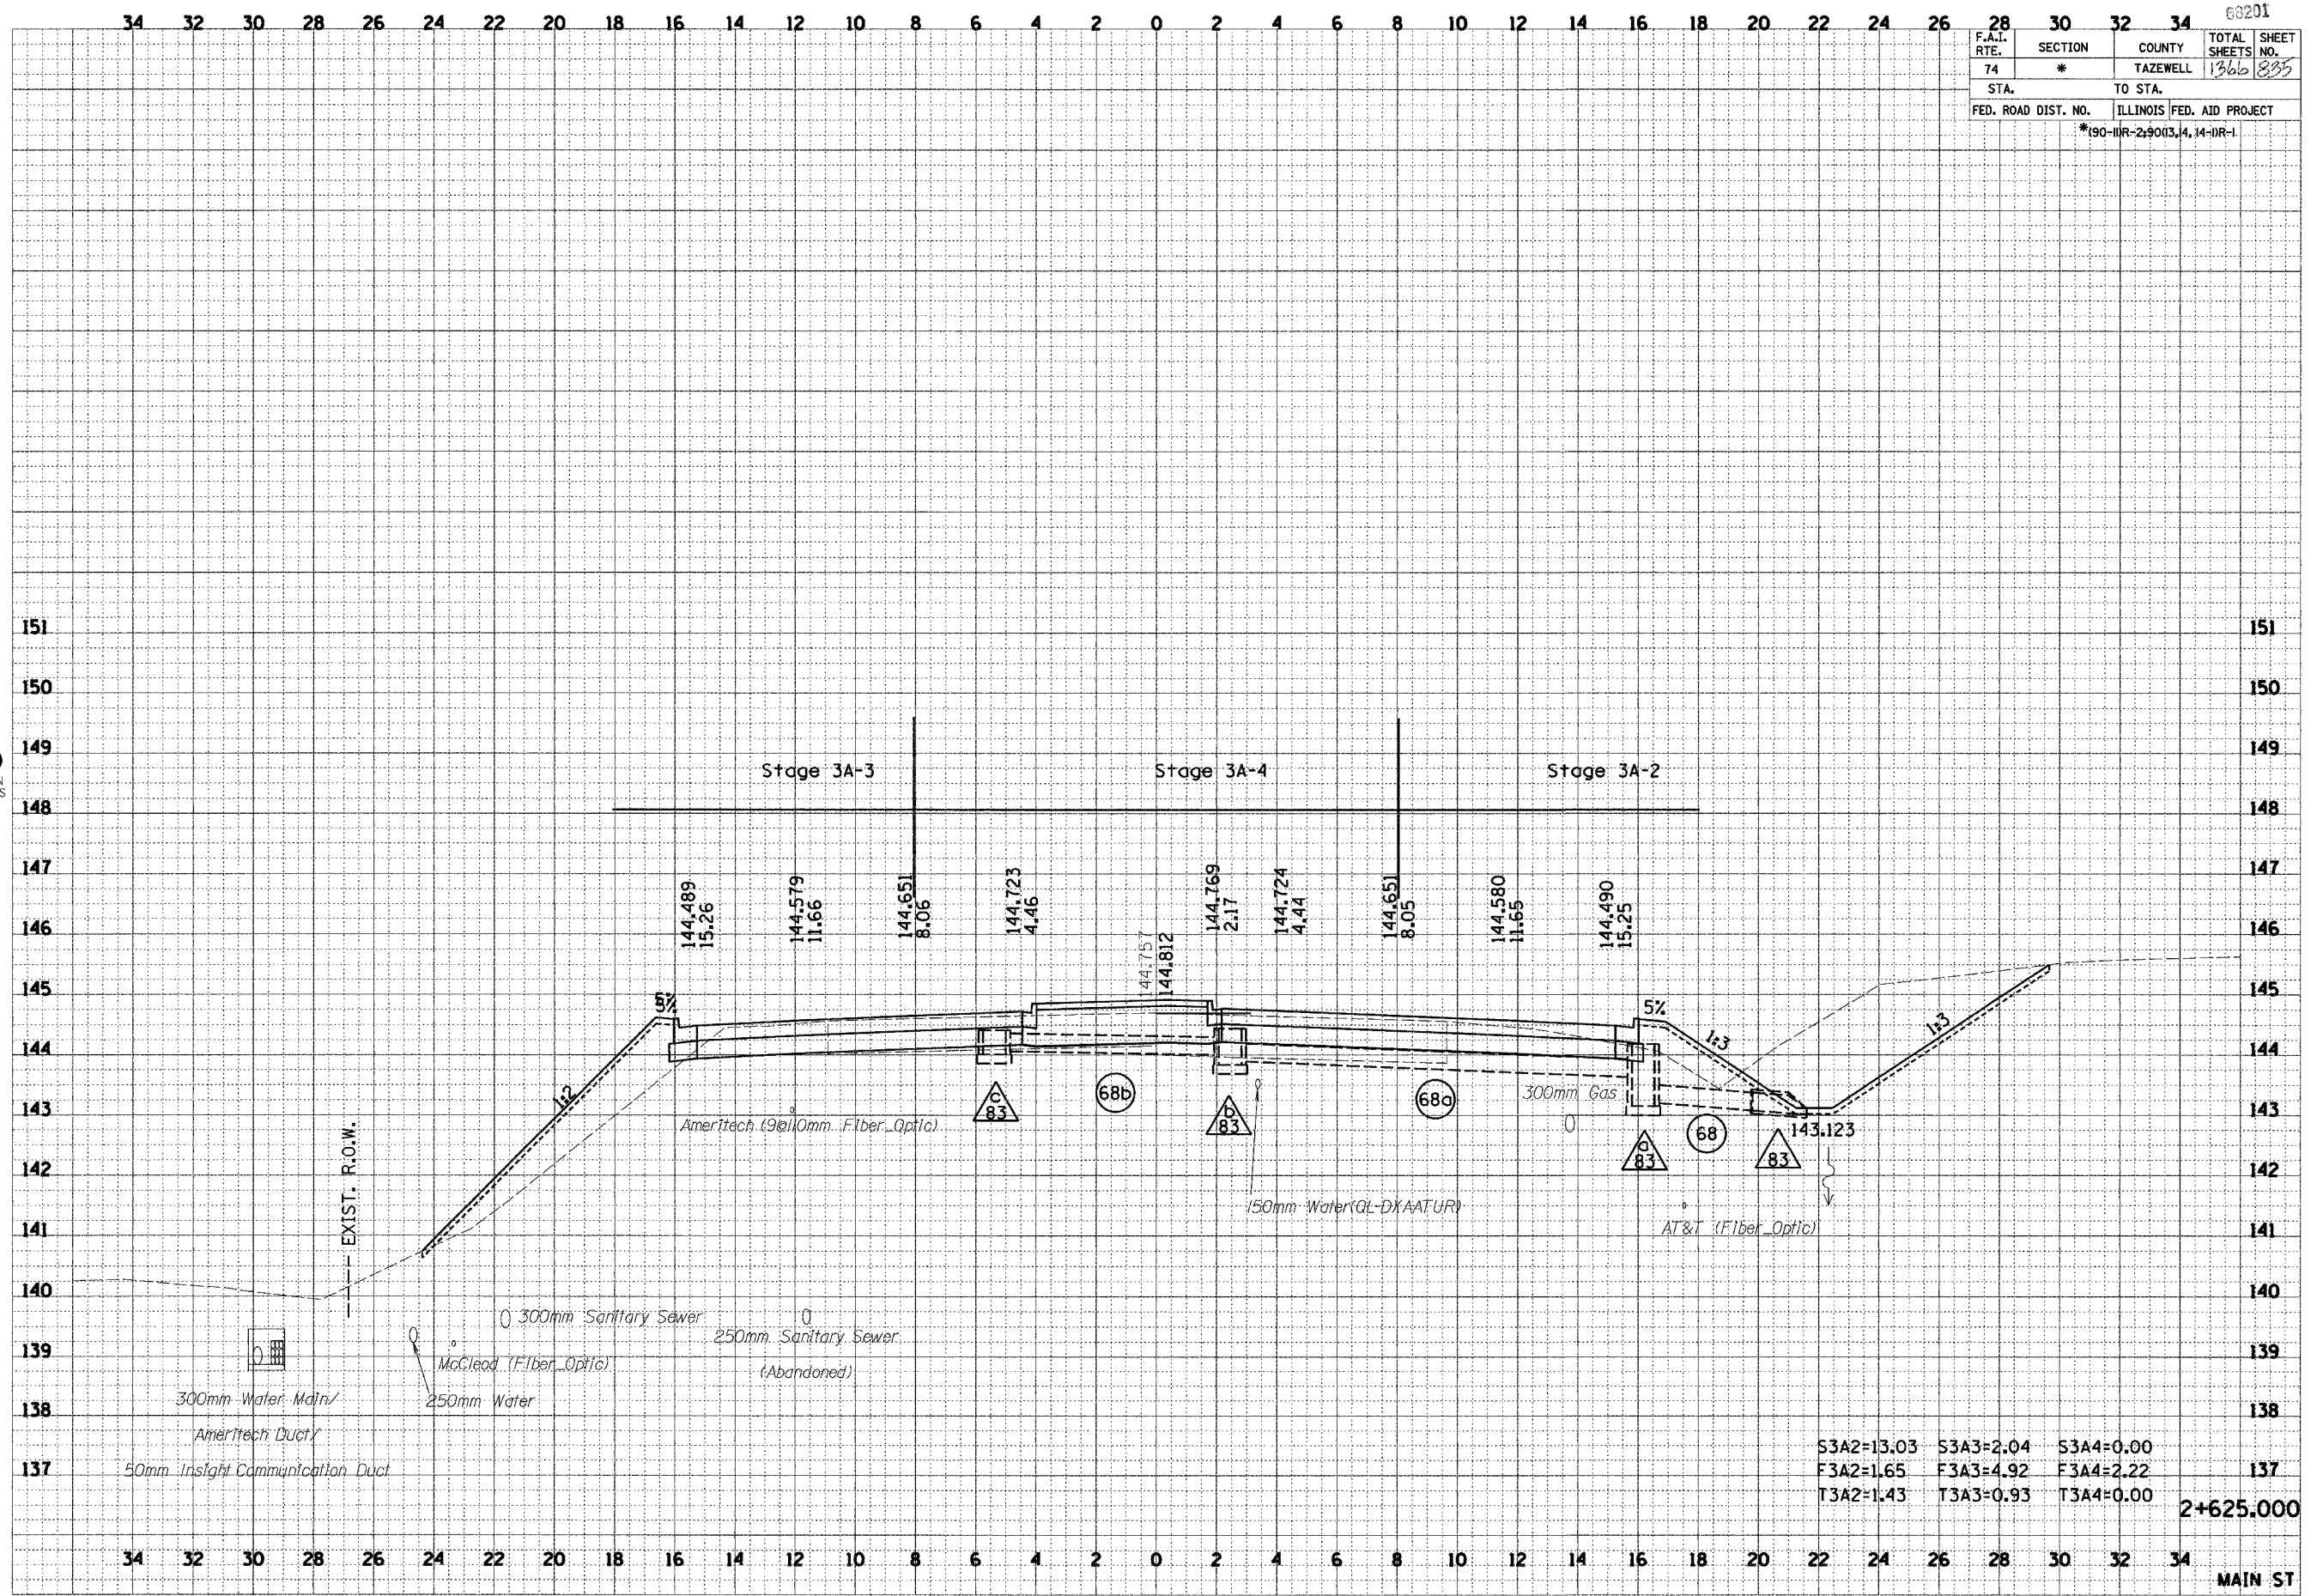

S3A2=13.03	S3A3=2.04	S3A4=0.00
F3A2=1.65	F3A3=4.92	F3A4=2.22
T3A2=1.43	T3A3=0.93	T3A4=0.00

2+625.000

MAIN ST