


2 0 2 4 6 8 10 12 14 16 18 20 22 24 26 28 30 32 34


F.A.I. RTE.	SECTION	COUNTY	TOTAL SHEETS	SHEET NO.
74	*	TAZEWELL	1300	837
STA. TO STA.				
FED. ROAD DIST. NO.		ILLINOIS	FED. AID PROJECT	
		*190-11R-2:90(3,4,14)-DR-1		



34 32 30 28 26 24 22 20 18 16 14 12 10 8 6 4

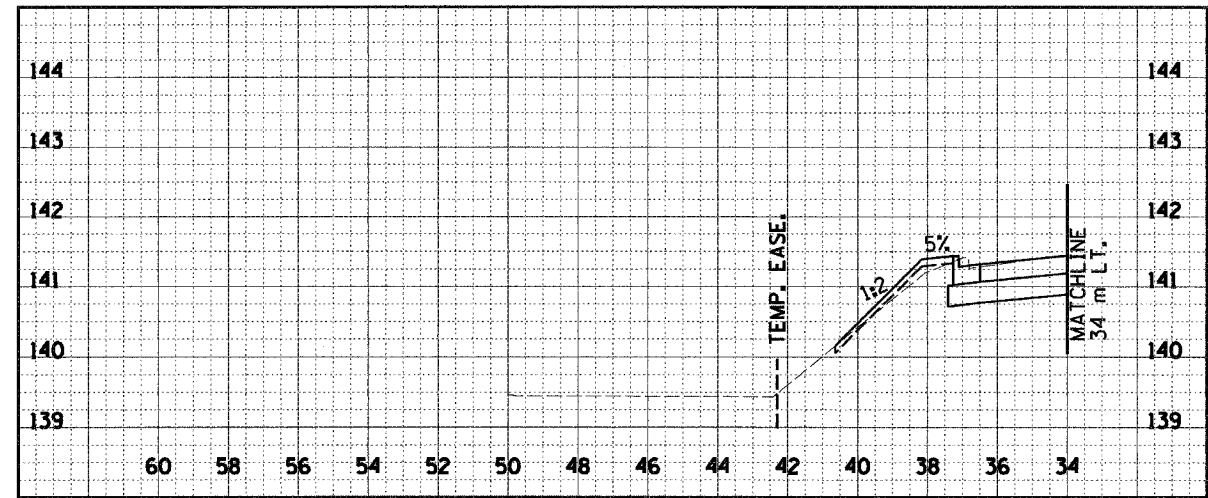

DATE	BY	REVISION

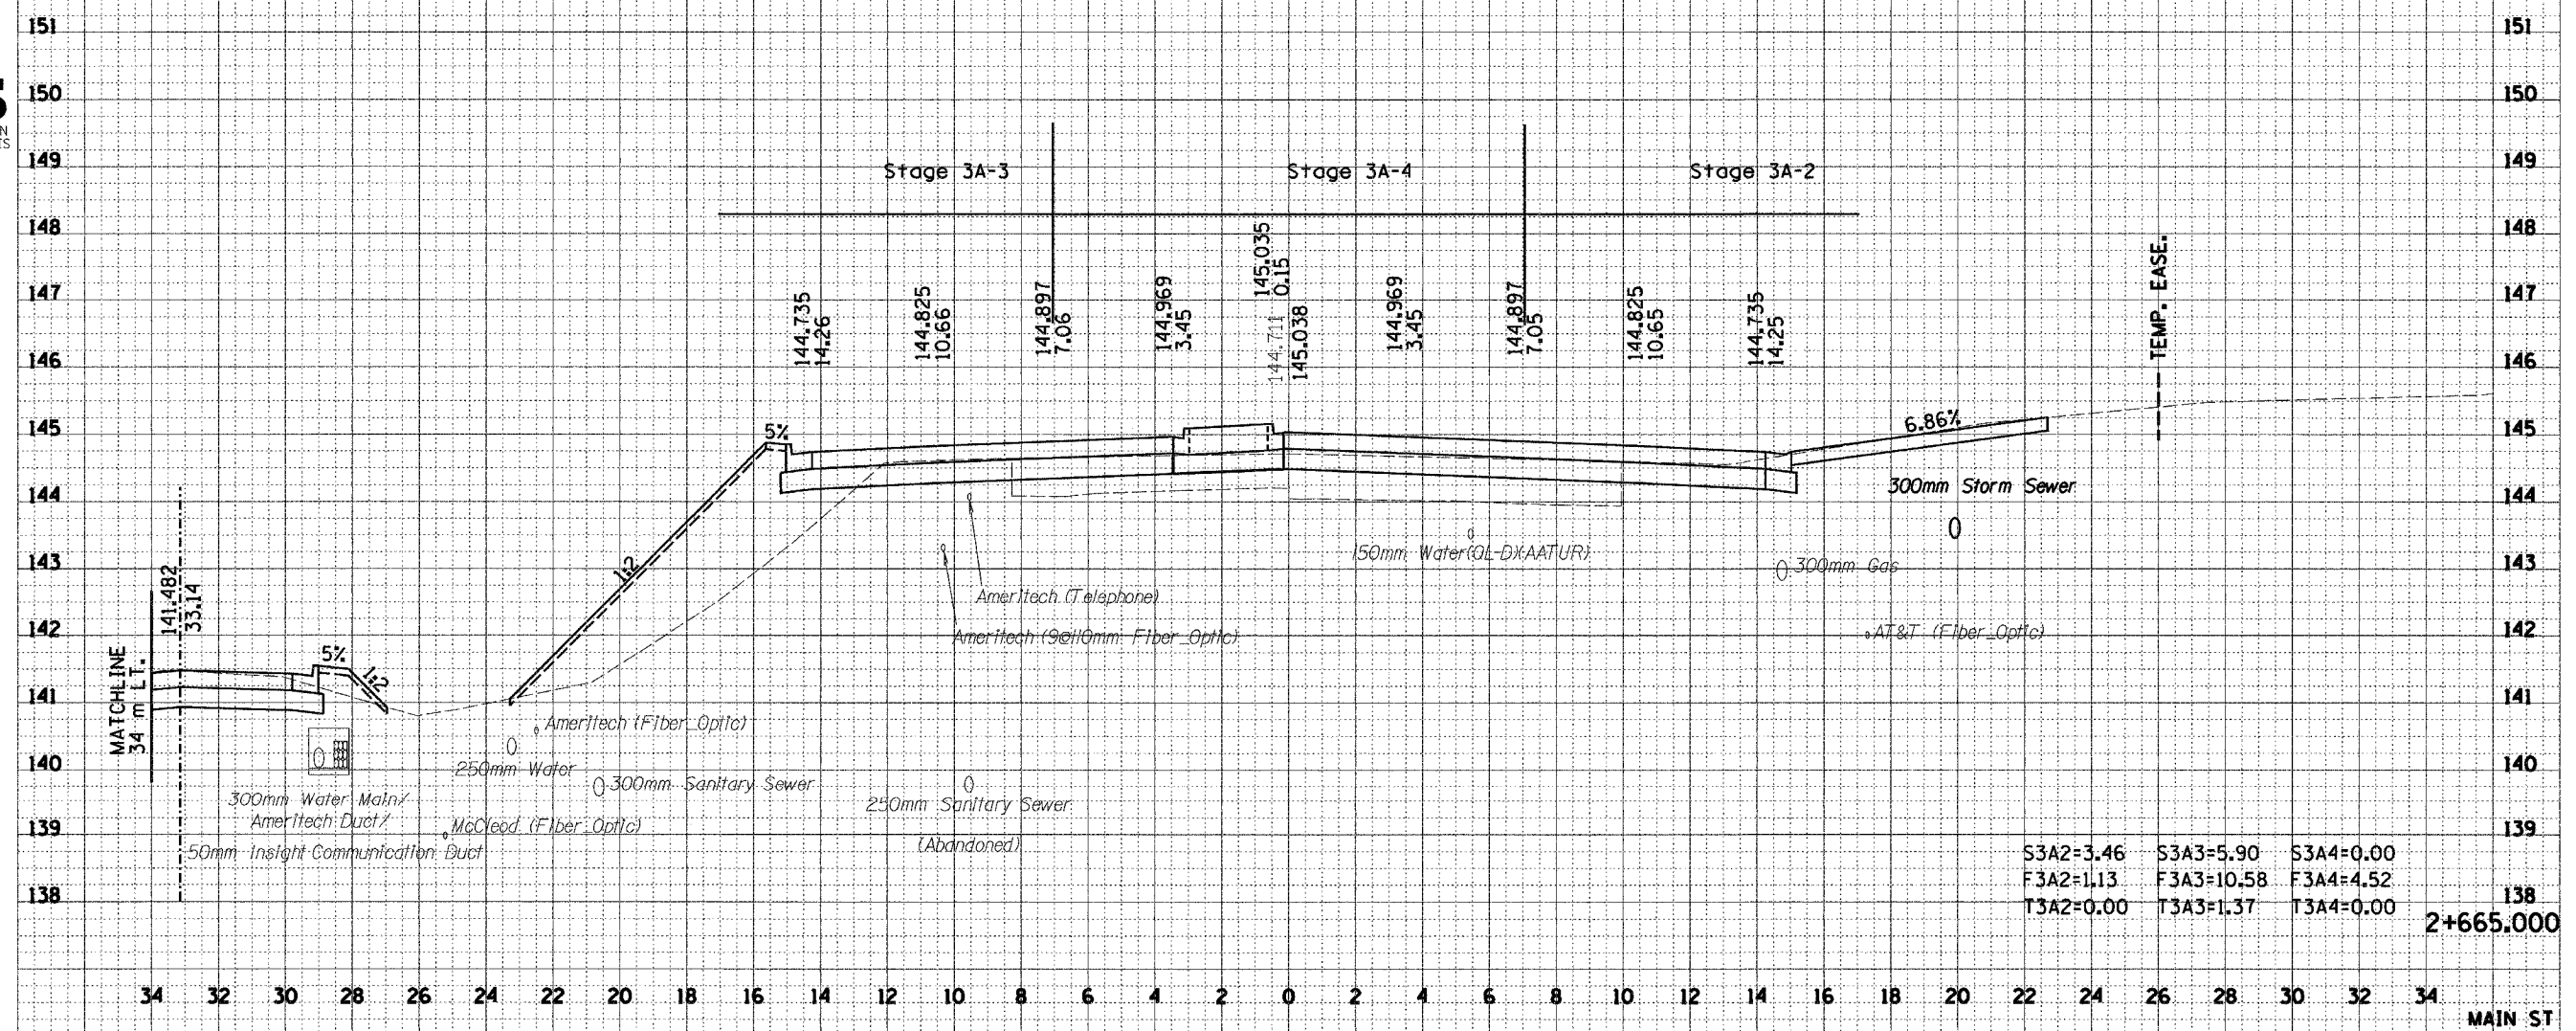

S3A2=3.46	S3A3=5.90	S3A4=0.00
F3A2=1.13	F3A3=10.58	F3A4=4.52
T3A2=0.00	T3A3=1.37	T3A4=0.00

2+665.000

MAIN ST