


D:\msb2\ref\101101-5mm.dgn 12/16/2014 3:55:09 PM

F.A.I. RTE.	SECTION	COUNTY	TOTAL SHEETS	SHEET NO.
74	*	TAZEWELL	1966	846
STA. TO STA.		ILLINOIS FED. AID PROJECT		
		*190-11R-2190(3,4,14)-1R-1		

FINAL SURVEY	DATE
SURVEYED	
PLOTTED	
NOTE BOOK	
AREAS	
CHECKED	

ORIGINAL SURVEY	DATE
SURVEYED	
PLOTTED	
NOTE BOOK	
AREAS	
CHECKED	

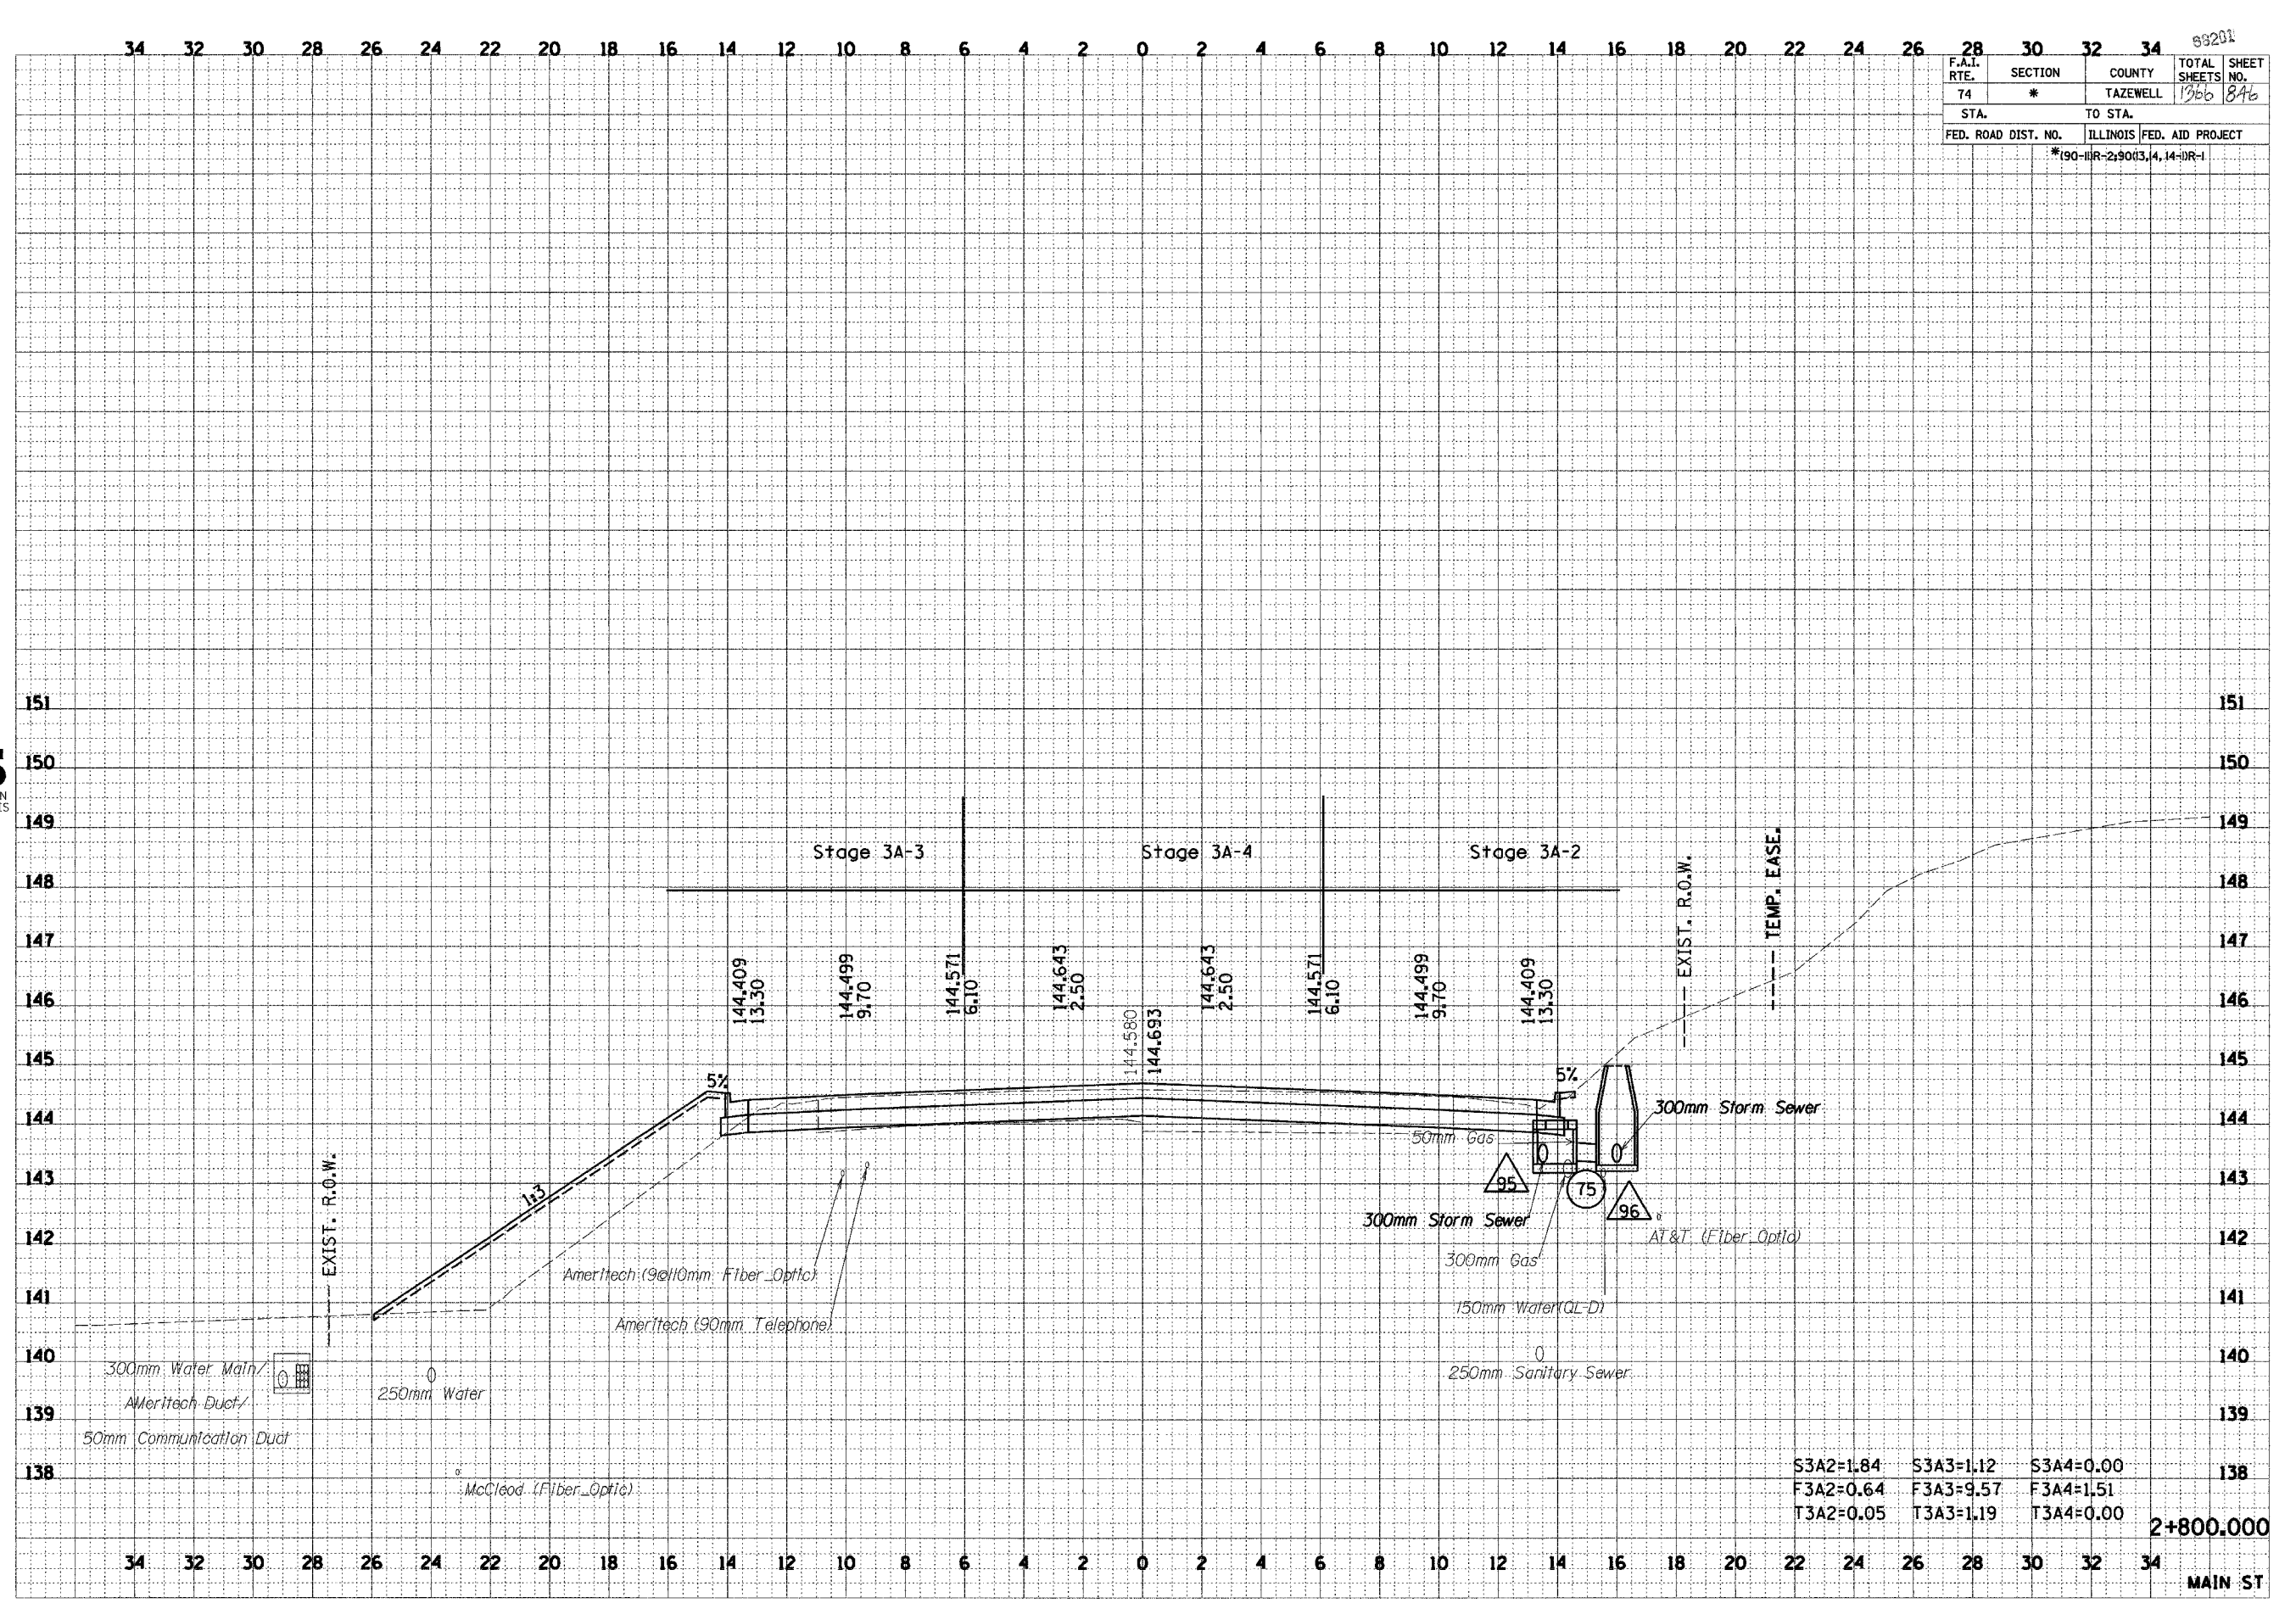

2+800,000

MAIN ST