


34 32 30 28 26 24 22 20 18 16 14 12 10 8 6 4 2 0 2 4 6 8 10 12 14 16 18 20 22 24 26 28 30 32 34

|                           |         |                           |              |           |
|---------------------------|---------|---------------------------|--------------|-----------|
| F.A.I. RTE.               | SECTION | COUNTY                    | TOTAL SHEETS | SHEET NO. |
| 74                        | *       | TAZEWELL                  | 1506         | 853       |
| STA.                      |         | TO STA.                   |              |           |
| FED. ROAD DIST. NO.       |         | ILLINOIS FED. AID PROJECT |              |           |
| *190-IIR-290(3,4,14-DR-1) |         |                           |              |           |

|               |    |      |
|---------------|----|------|
| FINAL SURVEY  | BY | DATE |
| SURVEYED      |    |      |
| PLOTTED       |    |      |
| AREAS         |    |      |
| AREAS CHECKED |    |      |
| NO.           |    |      |



|                 |    |      |
|-----------------|----|------|
| ORIGINAL SURVEY | BY | DATE |
| SURVEYED        |    |      |
| PLOTTED         |    |      |
| AREAS           |    |      |
| AREAS CHECKED   |    |      |
| NO.             |    |      |

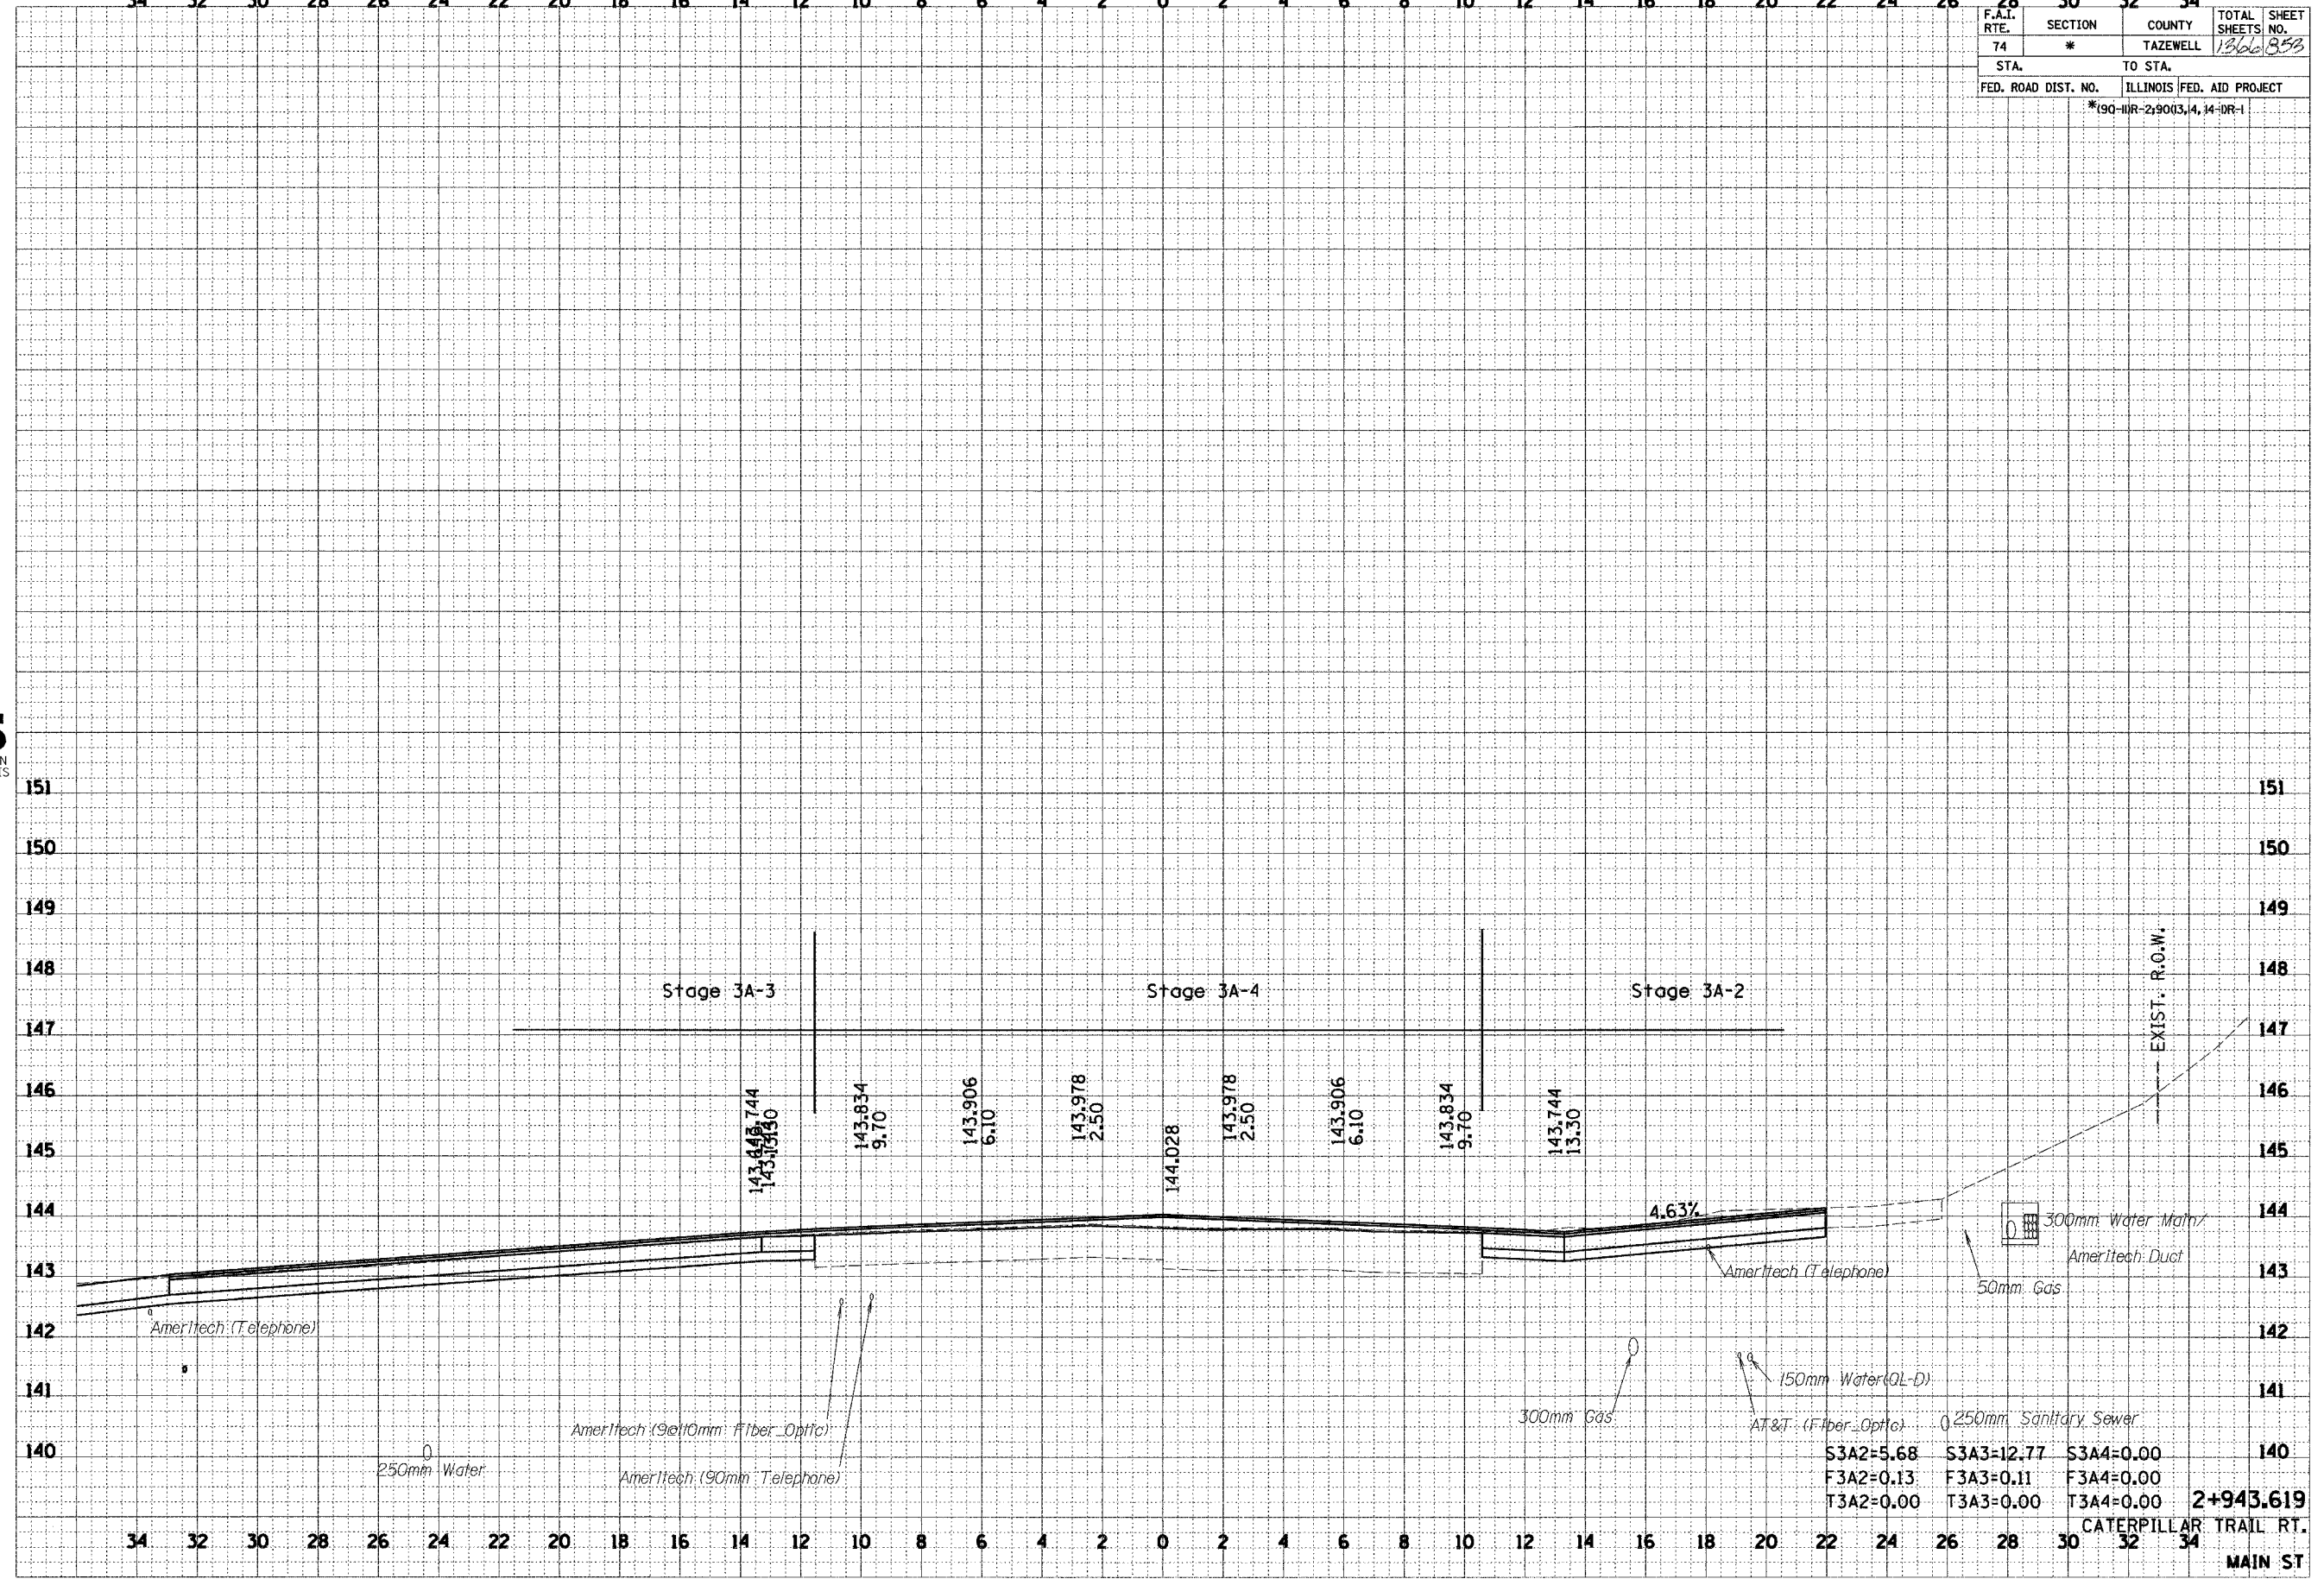

34 32 30 28 26 24 22 20 18 16 14 12 10 8 6 4 2 0 2 4 6 8 10 12 14 16 18 20 22 24 26 28 30 32 34

CATERPILLAR TRAIL RT.  
MAIN ST