

...:\p00002\er\k\101-5a.dwg 12/16/2006 3:56:50 PM

68201


34 32 30 28 26 24 22 20 18 16 14 12 10 8 6 4 2 0 2 4 6 8 10 12 14 16 18 20 22 24 26 28 30 32 34

F.A.I. RTE.	SECTION	COUNTY	TOTAL SHEETS	SHEET NO.
74	*	TAZEWELL	1366	860
STA.		TO STA.		
FED. ROAD DIST. NO.		ILLINOIS FED. AID PROJECT		
*(90-IR-2)9003,4,14-IR-1				

FINAL SURVEY	BY	DATE
NOTE BOOK		
AREAS CHECKED		
NO.		

URS
URS CORPORATION
DECATUR, ILLINOIS

ORIGINAL SURVEY	BY	DATE
NOTE BOOK		
AREAS CHECKED		
NO.		

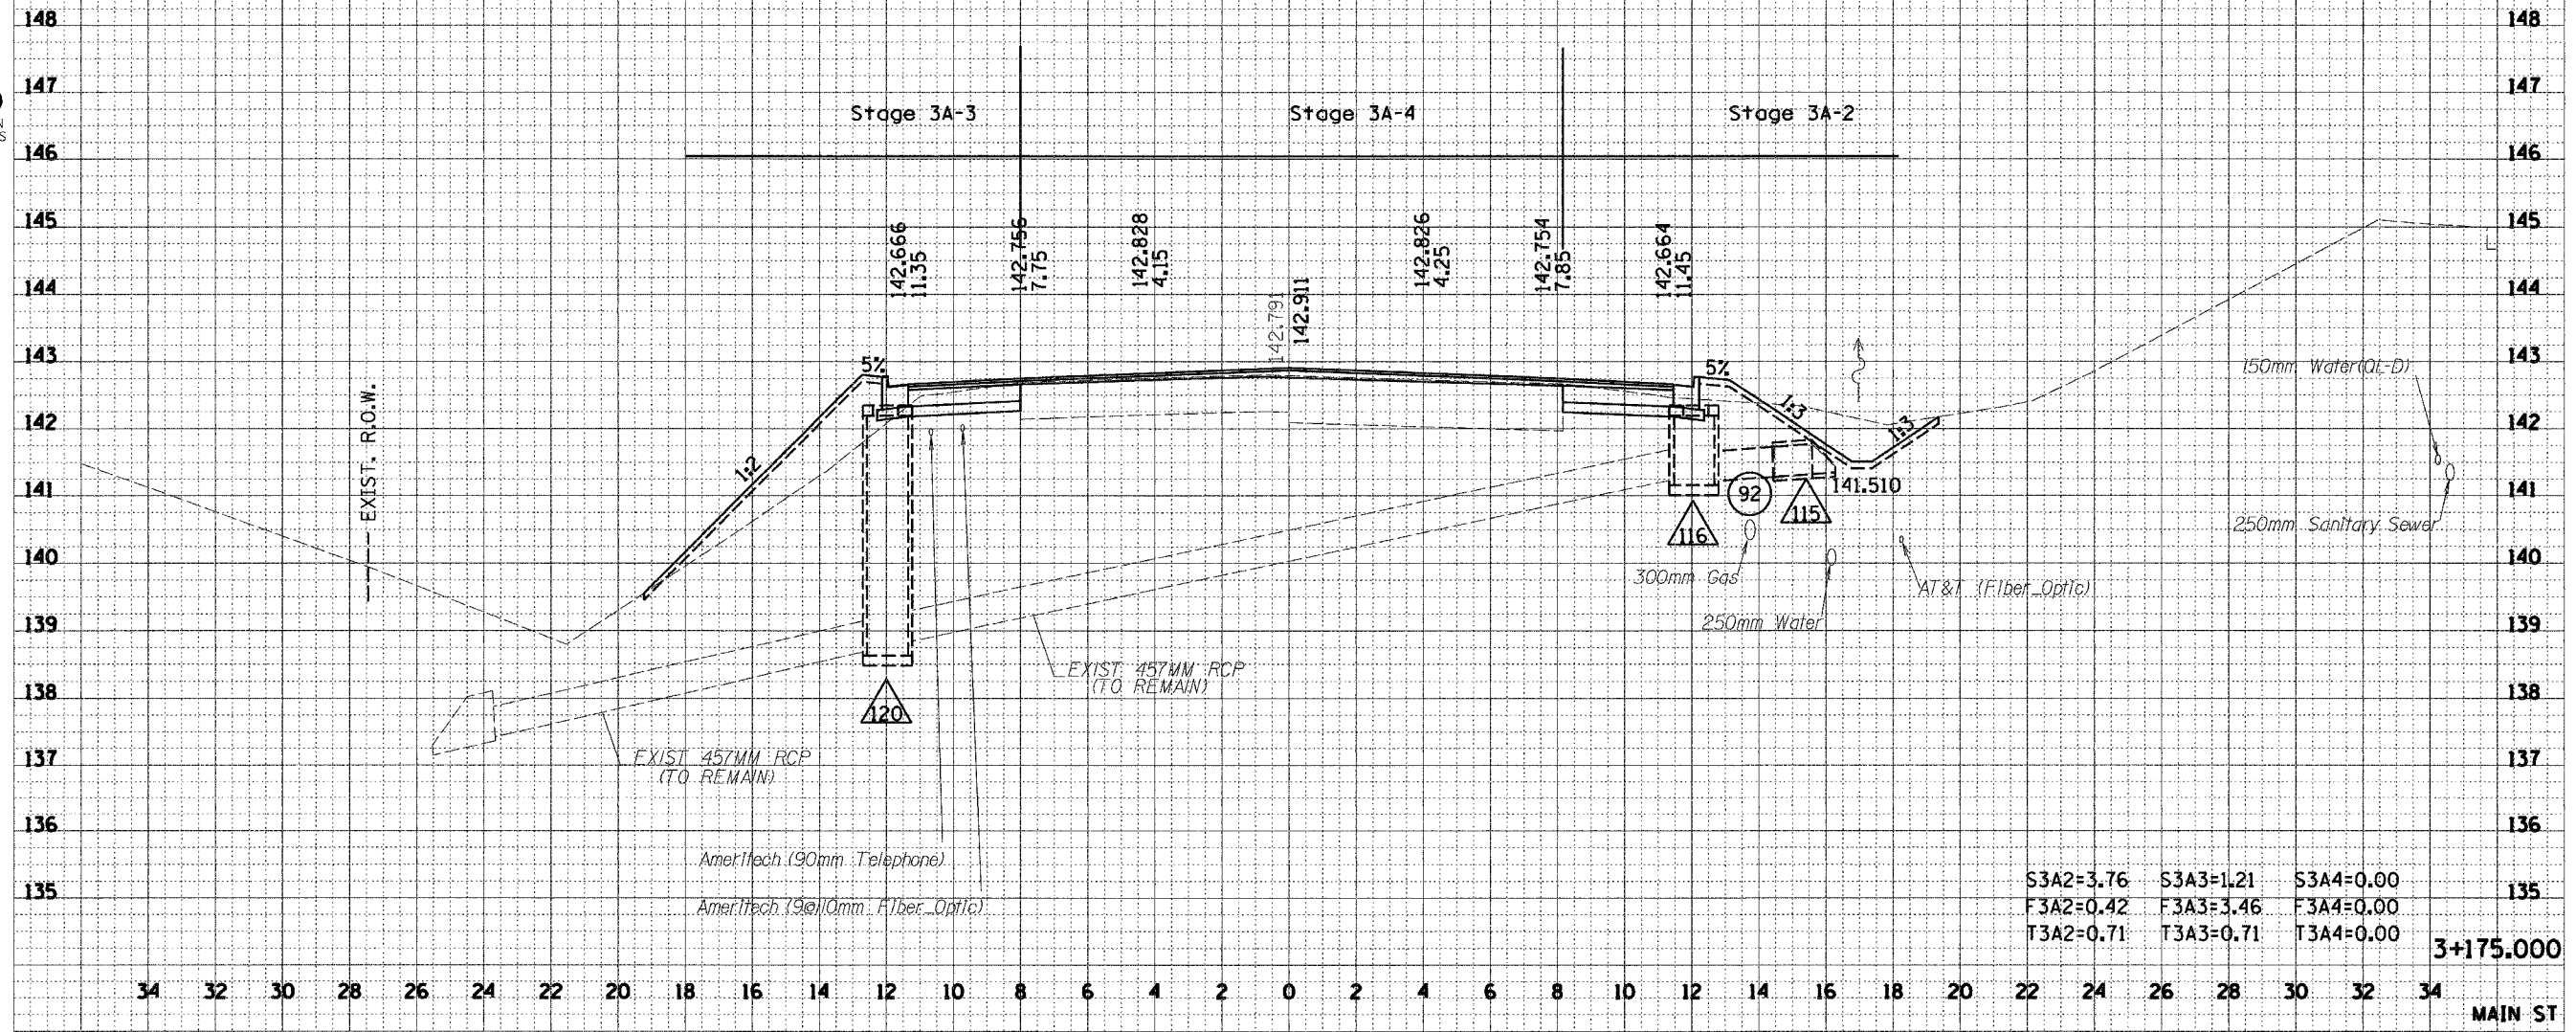

S3A2=3.76	S3A3=1.21	S3A4=0.00
F3A2=0.42	F3A3=3.46	F3A4=0.00
T3A2=0.71	T3A3=0.71	T3A4=0.00

3+175.000

34 32 30 28 26 24 22 20 18 16 14 12 10 8 6 4 2 0 2 4 6 8 10 12 14 16 18 20 22 24 26 28 30 32 34

MAIN ST