


34 32 30 28 26 24 22 20 18 16 14 12 10 8 6 4 2 0 2 4 6 8 10 12 14 16 18 20 22 24 26 28 30 32 34

F.A.I. RTE.	SECTION	COUNTY	TOTAL SHEETS	SHEET NO.
74	*	TAZEWELL	1360	869
STA.		TO STA.		
FED. ROAD DIST. NO.		ILLINOIS FED. AID PROJECT		
*190-11R-2:9003,4,14-DR-1				

FINAL SURVEY	DATE
SURVEYED	
PLOTTED	
NOTE BOOK	
AREAS	
CHECKED	



ORIGINAL SURVEY	DATE
SURVEYED	
PLOTTED	
NOTE BOOK	
AREAS	
CHECKED	

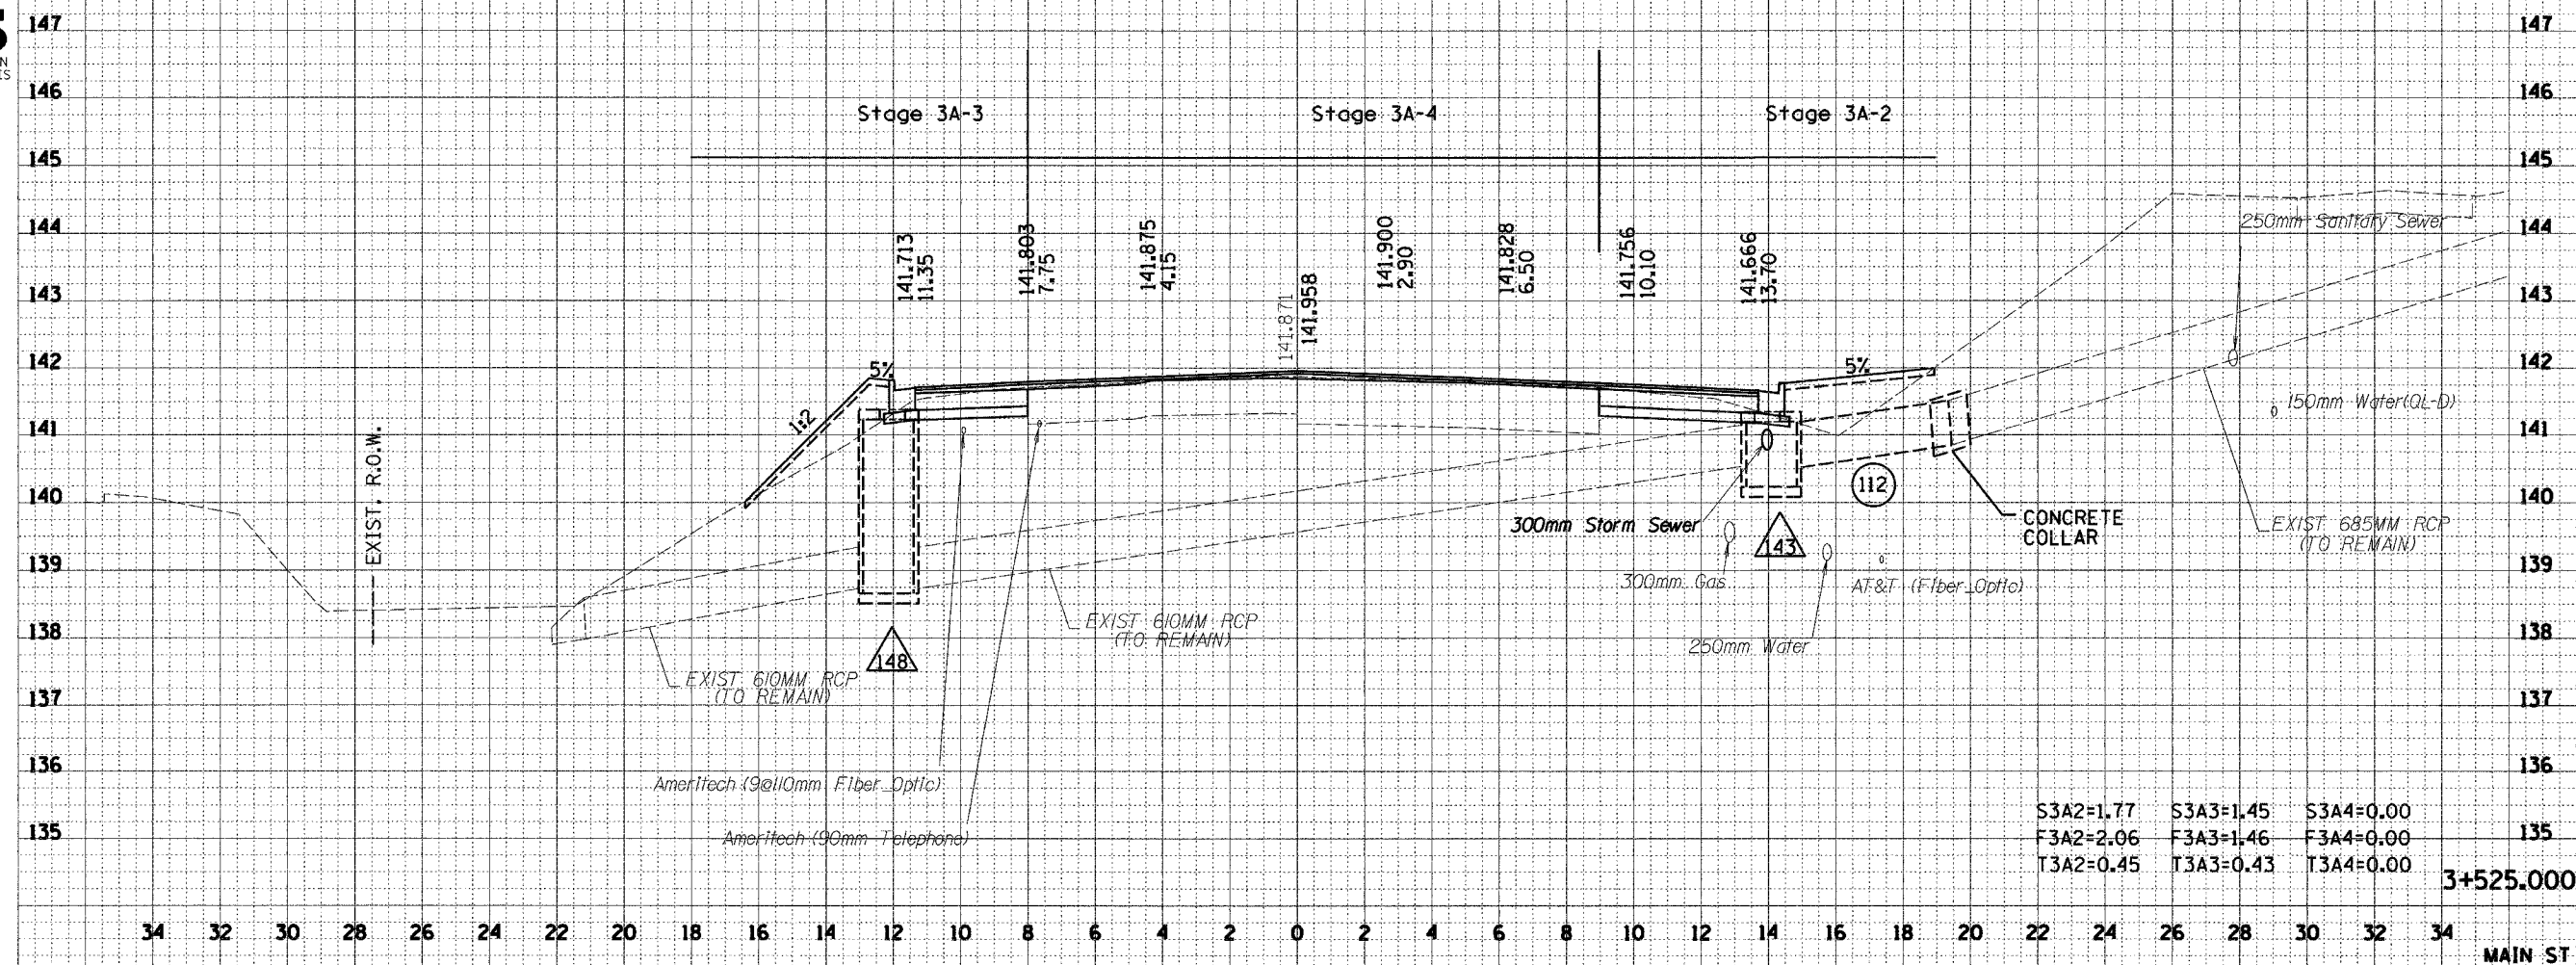

S3A2=1.77	S3A3=1.45	S3A4=0.00
F3A2=2.06	F3A3=1.46	F3A4=0.00
T3A2=0.45	T3A3=0.43	T3A4=0.00

3+525.000

MAIN ST

C:\pbase2\ref\101-5000.dgn 12/16/2004 3:57:57 PM