

12/16/2004 3:38:03 PM

68201


34 32 30 28 26 24 22 20 18 16 14 12 10 8 6 4 2 0 2 4 6 8 10 12 14 16 18 20 22 24 26 28 30 32 34

F.A.I. RTE.	SECTION	COUNTY	TOTAL SHEETS	SHEET NO.
74	*	TAZEWELL	1366	870
STA.		TO STA.		
FED. ROAD DIST. NO.		ILLINOIS FED. AID PROJECT		
		*190-11R-2190(3,4,14-1R-1		

FINAL SURVEY	STARTED	DATE
NOTE BOOK NO.	PLOTTED	
AREAS CHECKED	BY	



ORIGINAL SURVEY	DATE
NOTE BOOK NO.	BY
AREAS CHECKED	

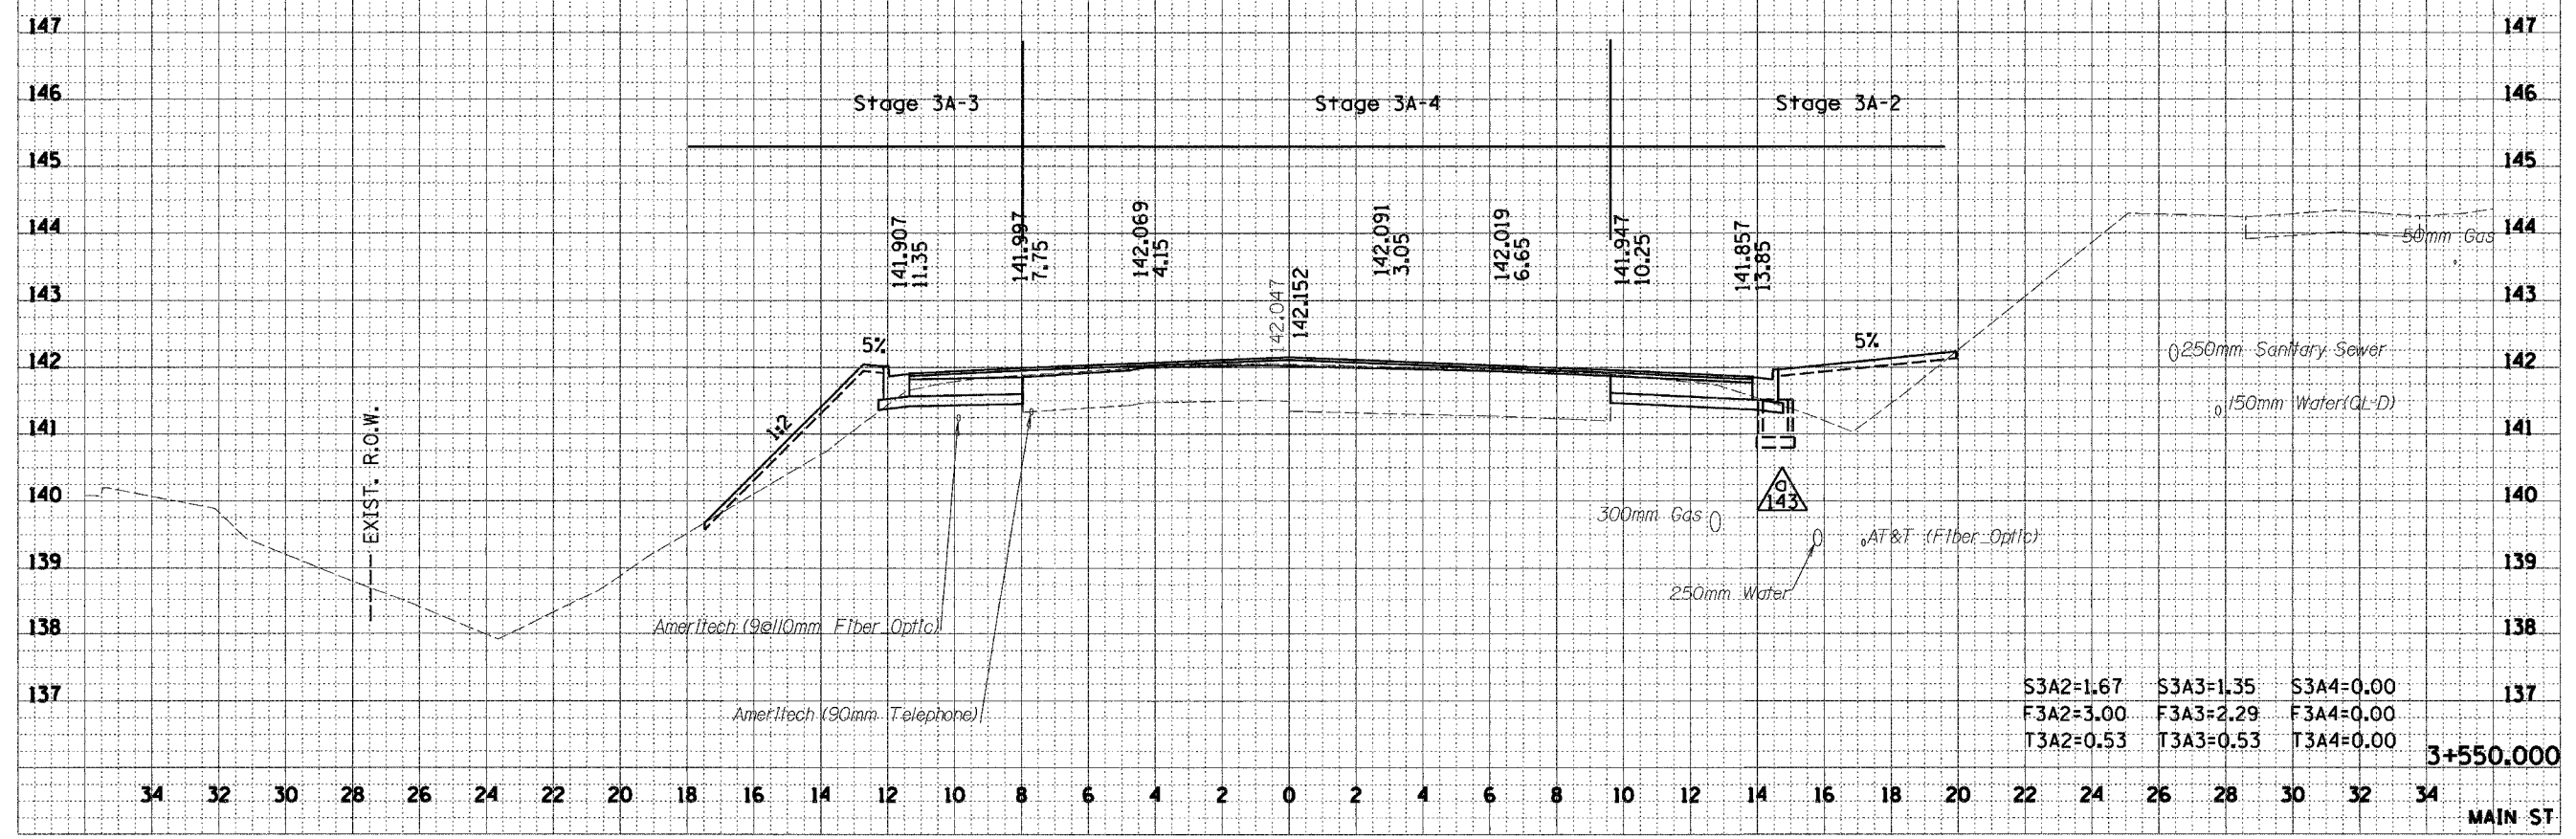

S3A2=1.67	S3A3=1.35	S3A4=0.00
F3A2=3.00	F3A3=2.29	F3A4=0.00
T3A2=0.53	T3A3=0.53	T3A4=0.00

3+550.000

MAIN ST