

12/15/2004 3:58:36 PM \\p0101101\1\101-5888.dwg


68201

| F.A.I. RTE. | SECTION | COUNTY | TOTAL SHEETS | SHEET NO. |
|---------------------|---------|---------------------------|--------------|-----------|
| 74 | * | TAZEWELL | 1966 | 874 |
| STA. TO STA. | | | | |
| FED. ROAD DIST. NO. | | ILLINOIS FED. AID PROJECT | | |
| | | *190-11R-219003,4,14-DR-1 | | |

| DATE | BY |
|------|----|
| | |
| | |
| | |
| | |

| DATE | BY |
|------|----|
| | |
| | |
| | |
| | |

URS
URS CORPORATION
DECATUR, ILLINOIS

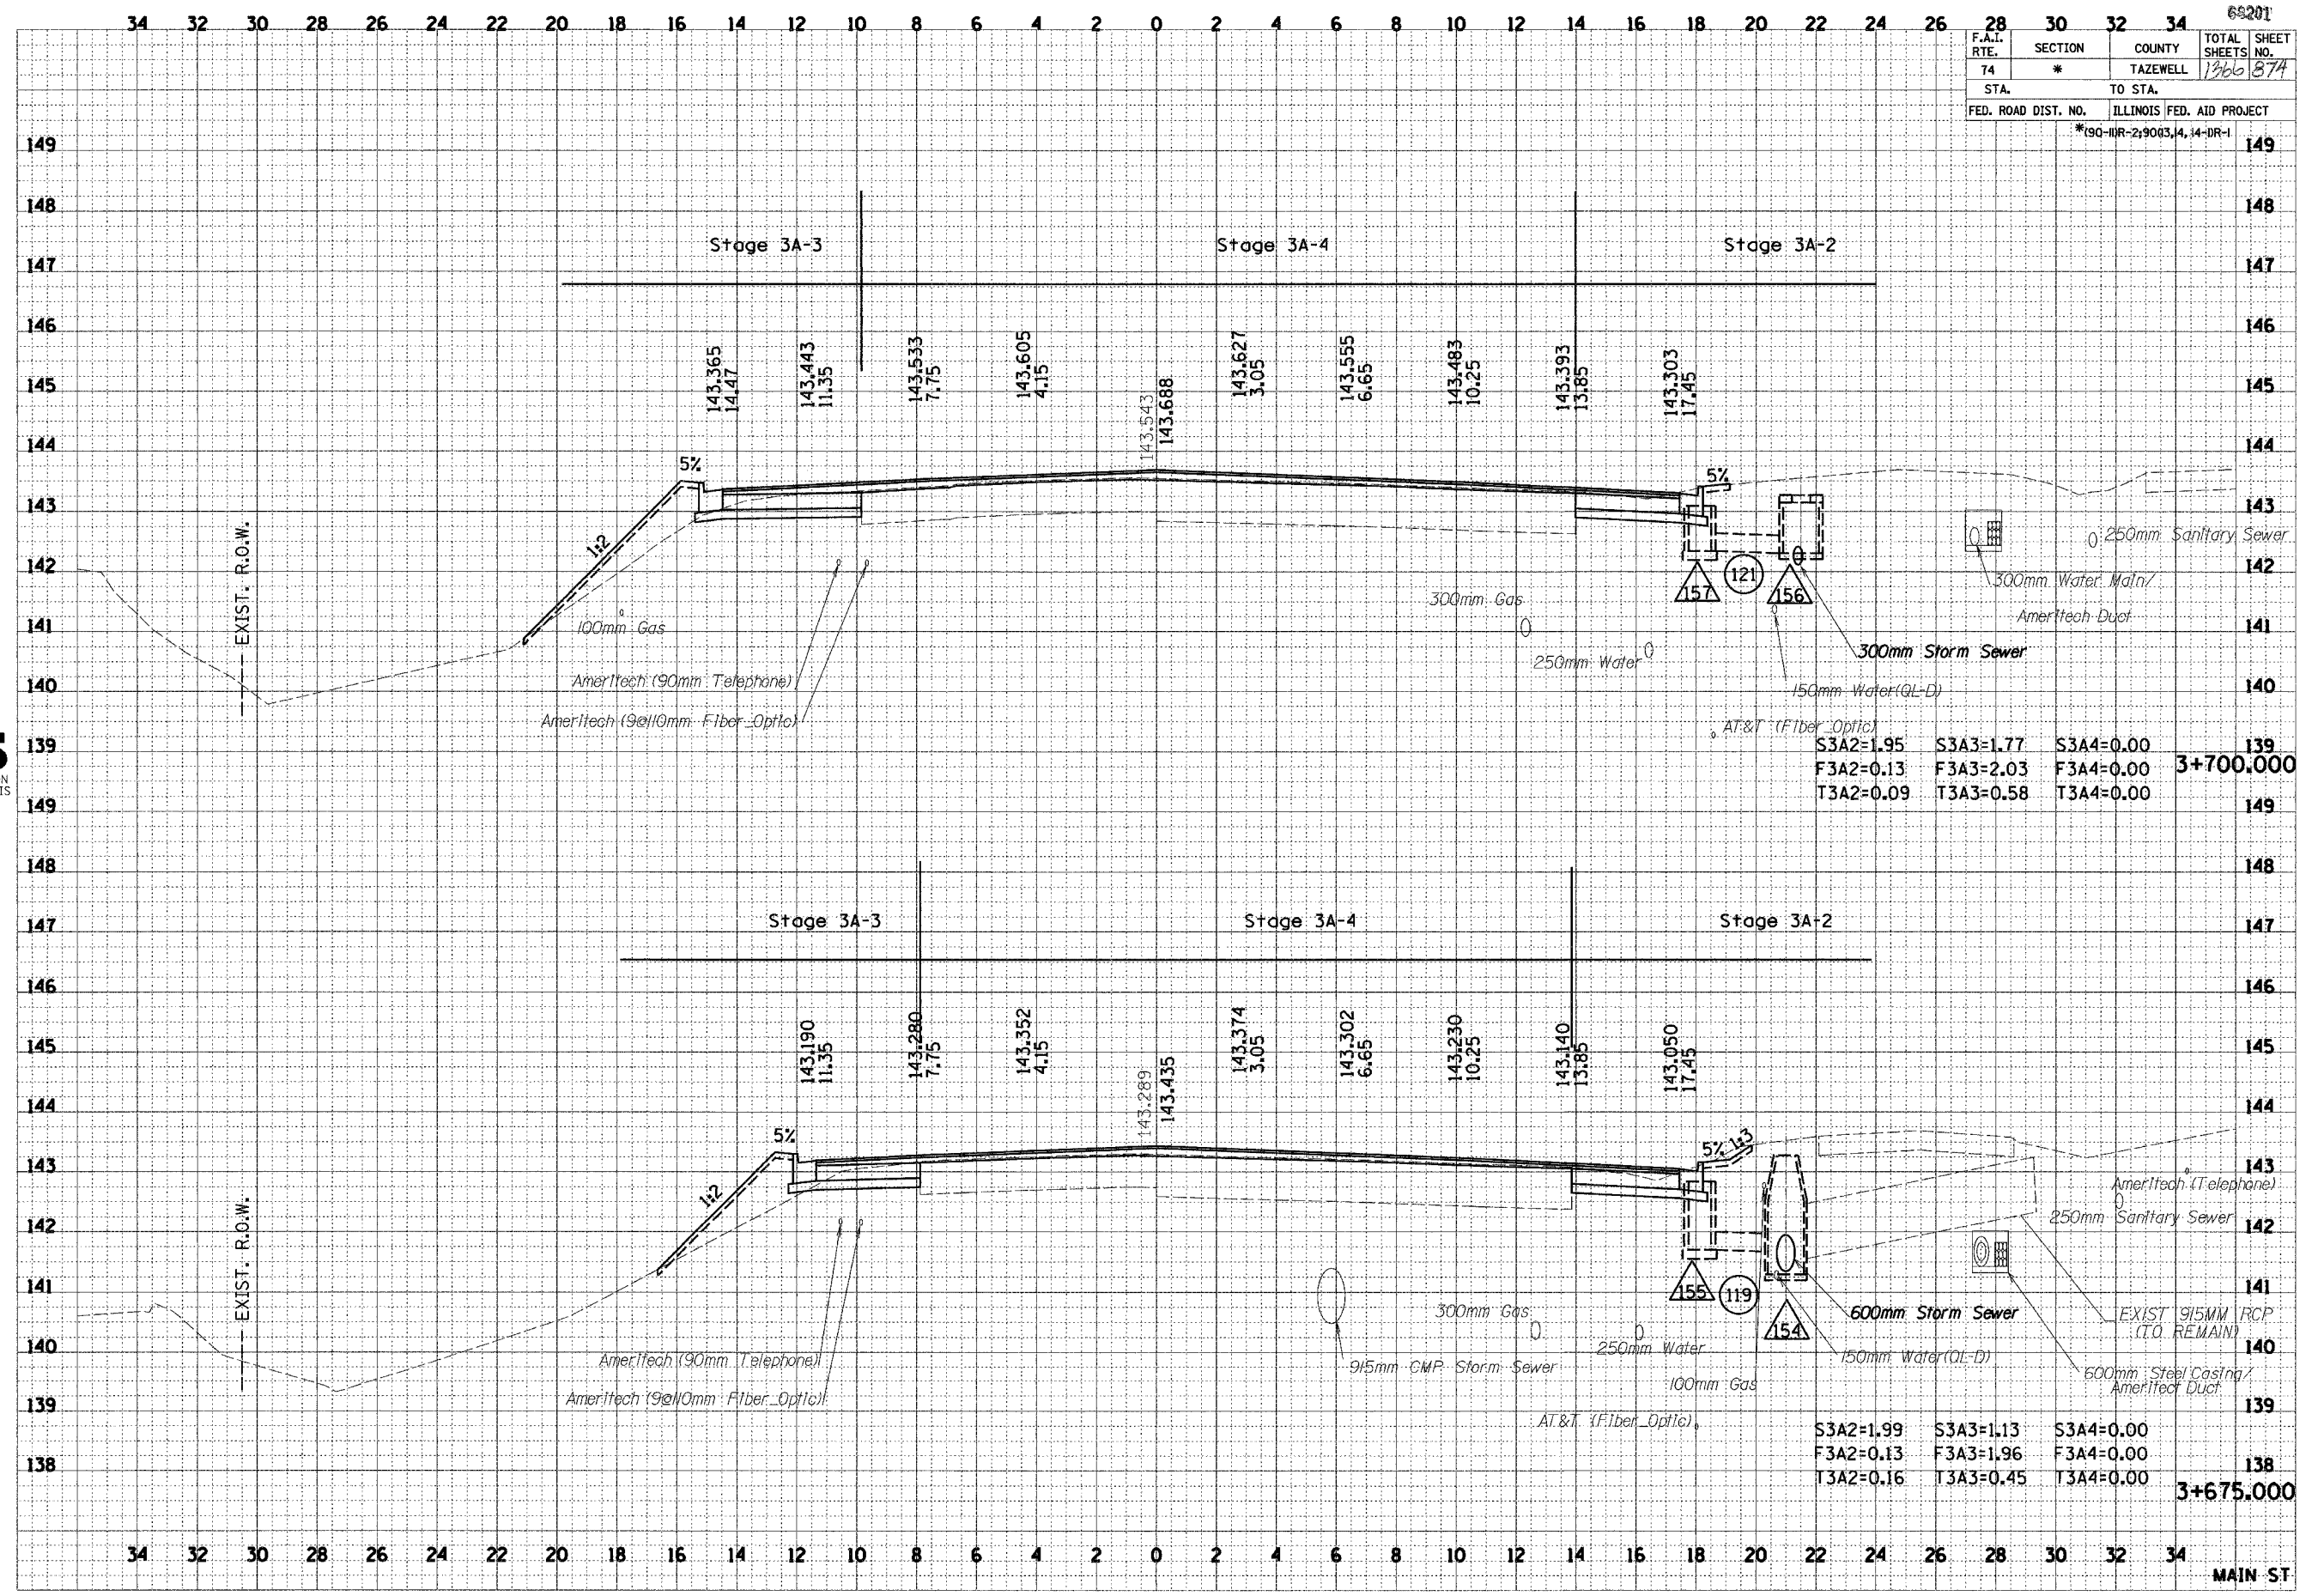

MAIN ST