


\\pds02\proj\101\101-5\mch.dgn 12/16/2004 3:58:52 PM

66201

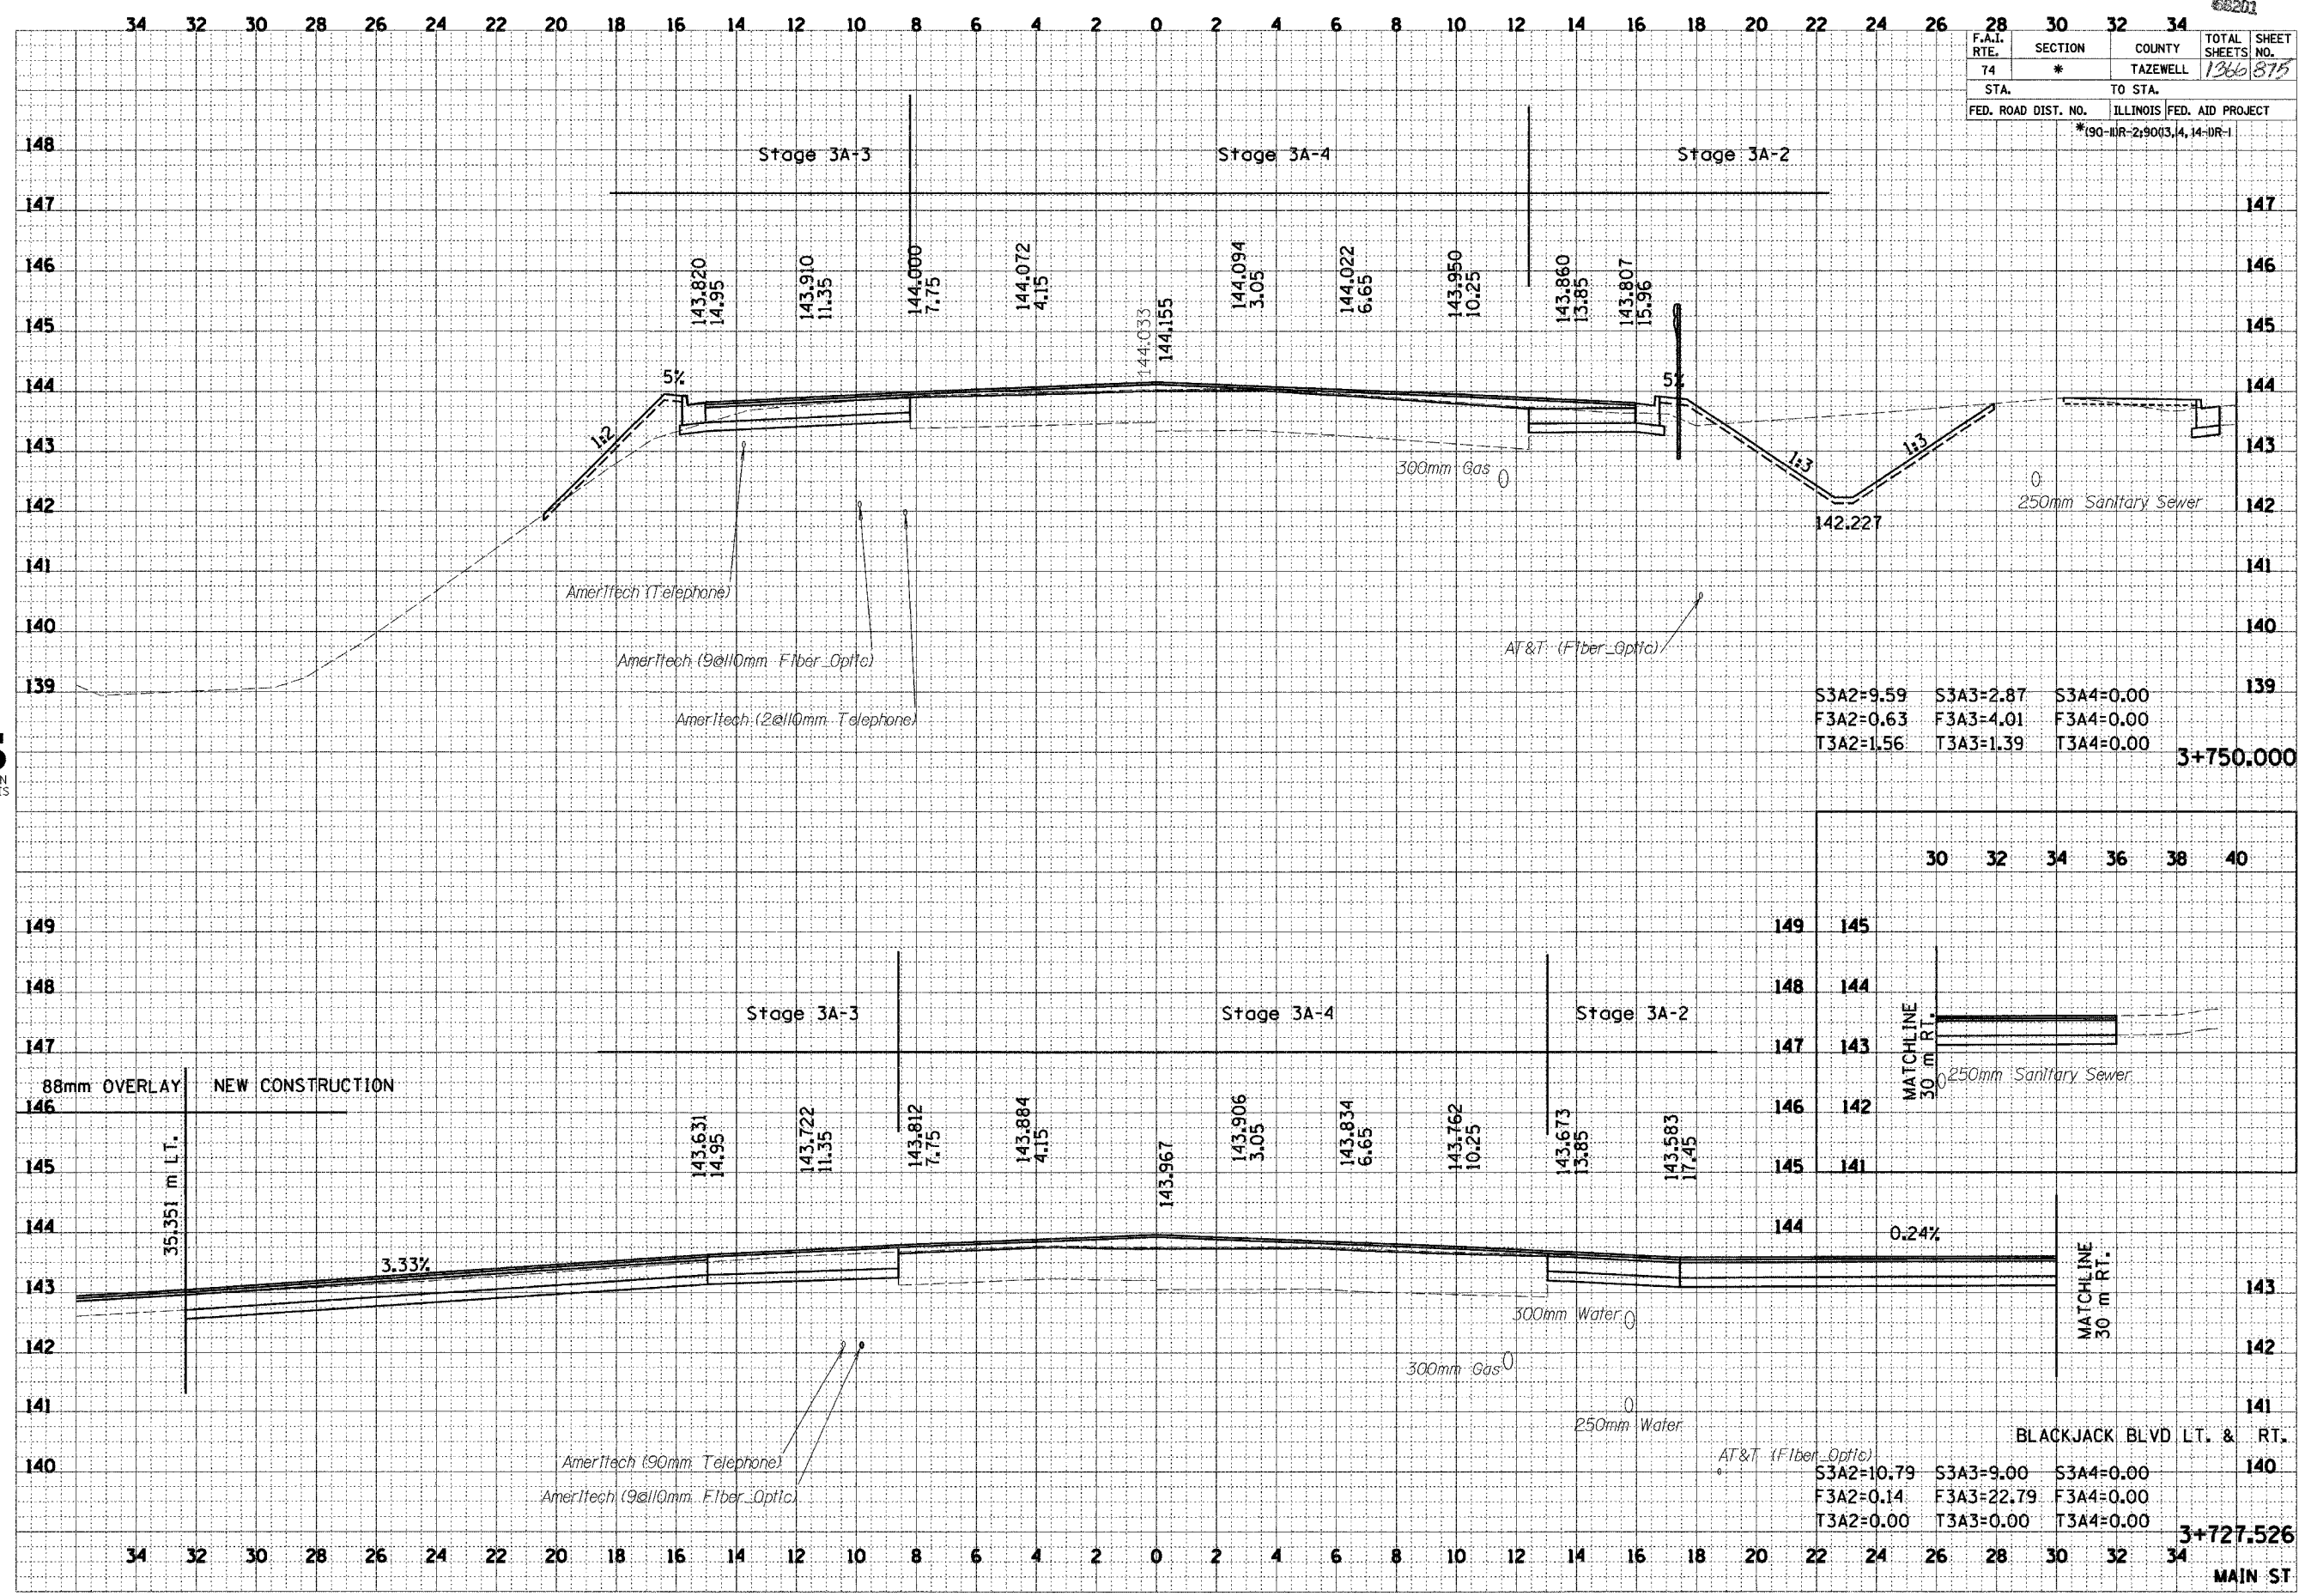

F.A.I. RTE.	SECTION	COUNTY	TOTAL SHEETS	SHEET NO.
74	*	TAZEWELL	1366	875
STA. TO STA.		FED. ROAD DIST. NO. ILLINOIS FED. AID PROJECT		
		*190-11R-2190(3,4,14-DR-1)		

DATE	BY

SURVEYED  
 PLOTTED  
 NOTE BOOK  
 AREAS CHECKED

DATE	BY

ORIGINAL SURVEY  
 PLOTTED  
 NOTE BOOK  
 AREAS CHECKED



S3A2=9.59	S3A3=2.87	S3A4=0.00
F3A2=0.63	F3A3=4.01	F3A4=0.00
T3A2=1.56	T3A3=1.39	T3A4=0.00

3+750.000

S3A2=10.79	S3A3=9.00	S3A4=0.00
F3A2=0.14	F3A3=22.79	F3A4=0.00
T3A2=0.00	T3A3=0.00	T3A4=0.00

3+727.526

30 32 34 36 38 40

MATCHLINE 30 m RT.

MATCHLINE 30 m RT.

BLACKJACK BLVD LT. & RT.

MAIN ST