


V:\0862\Ver\101\101-5am.dgn 12/16/2004 3:53:16 PM

BY	DATE



BY	DATE

F.A.I. RTE.	SECTION	COUNTY	TOTAL SHEETS	SHEET NO.
74	*	TAZEWELL	1366	878
STA.	TO STA.			
FED. ROAD DIST. NO.	ILLINOIS	FED. AID PROJECT		
	*190-11R-2,90(3,4,14)-11R-1			

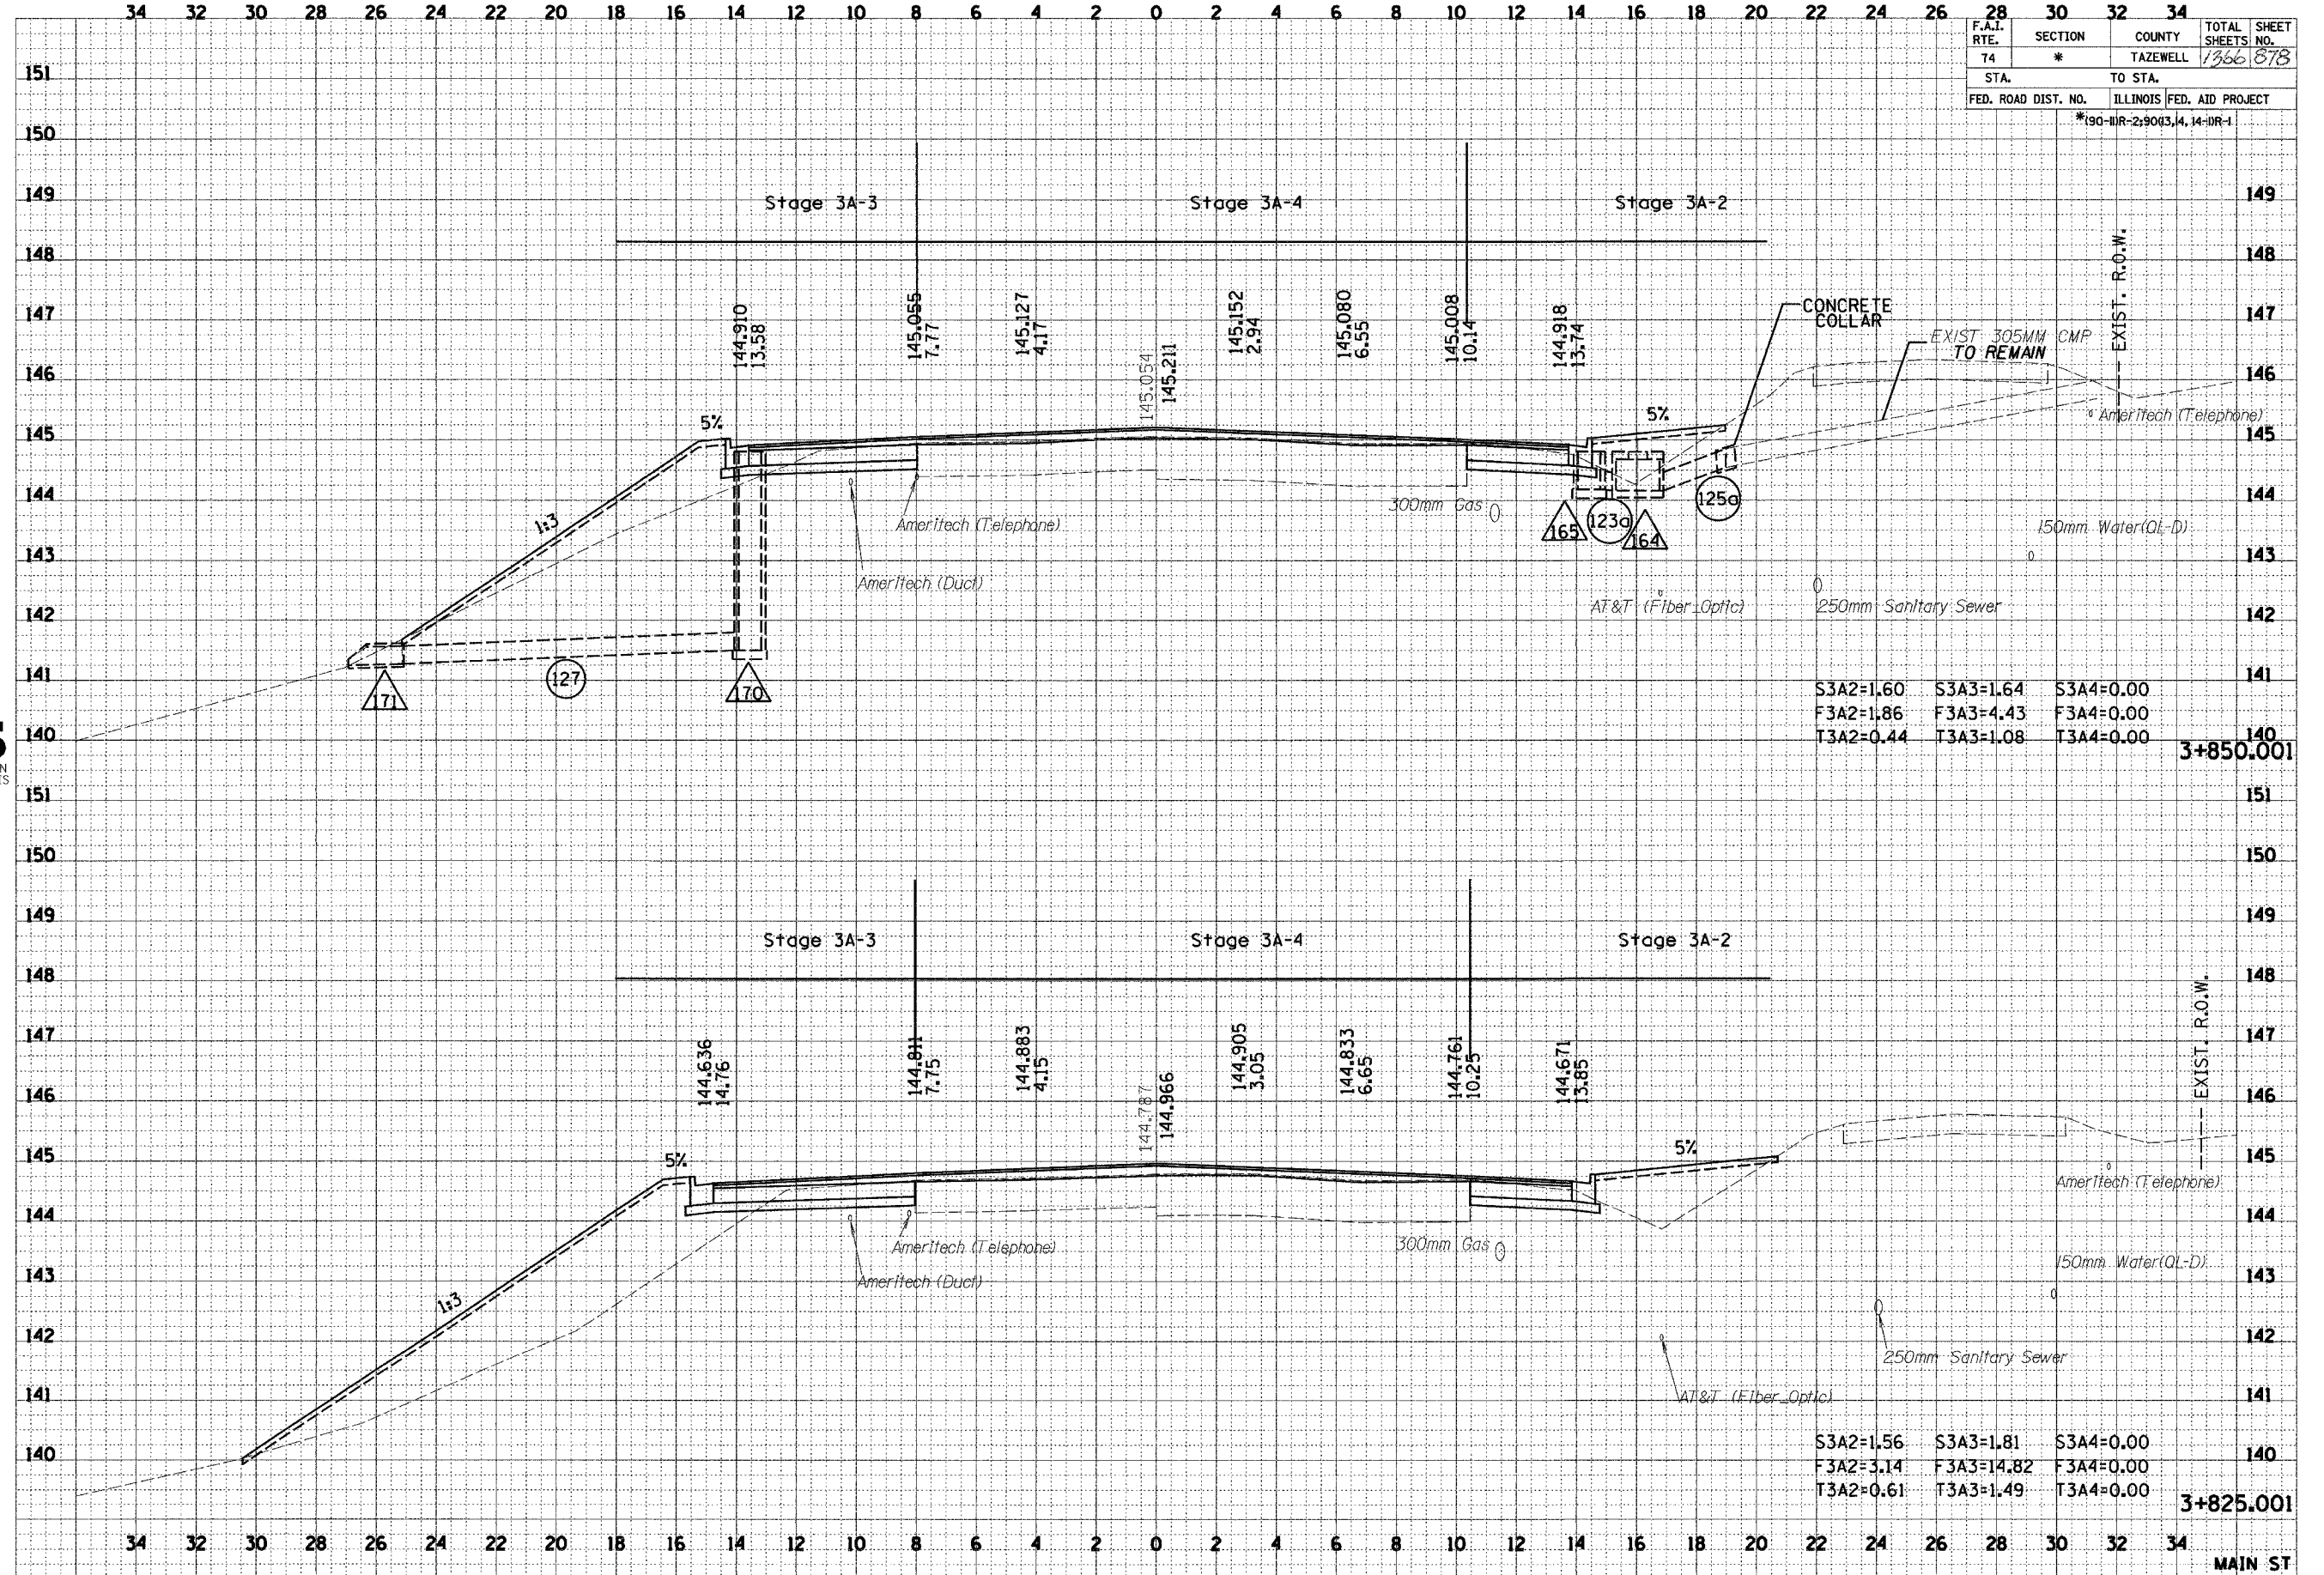

S3A2=1.60	S3A3=1.64	S3A4=0.00
F3A2=1.86	F3A3=4.43	F3A4=0.00
T3A2=0.44	T3A3=1.08	T3A4=0.00
3+850.001		

S3A2=1.56	S3A3=1.81	S3A4=0.00
F3A2=3.14	F3A3=14.82	F3A4=0.00
T3A2=0.61	T3A3=1.49	T3A4=0.00
3+825.001		

MAIN ST