

I:\Projects\2014\1401101-5m-00n_12/16/2014_3-55-39.dwg

56201


34 32 30 28 26 24 22 20 18 16 14 12 10 8 6 4 2 0 2 4 6 8 10 12 14 16 18 20 22 24 26 28 30 32 34

F.A.I. RTE.	SECTION	COUNTY	TOTAL SHEETS	SHEET NO.
74	*	TAZEWELL	1366	880
STA.		TO STA.		
FED. ROAD DIST. NO.		ILLINOIS FED. AID PROJECT		
*190-10R-290(3,4,14-DR-1				

FINAL SURVEY	BY	DATE
SURVEYED		
PLOTTED		
NOTE BOOK		
AREAS		
CHECKED		
NO.		



ORIGINAL SURVEY	BY	DATE
SURVEYED		
PLOTTED		
NOTE BOOK		
AREAS		
CHECKED		
NO.		

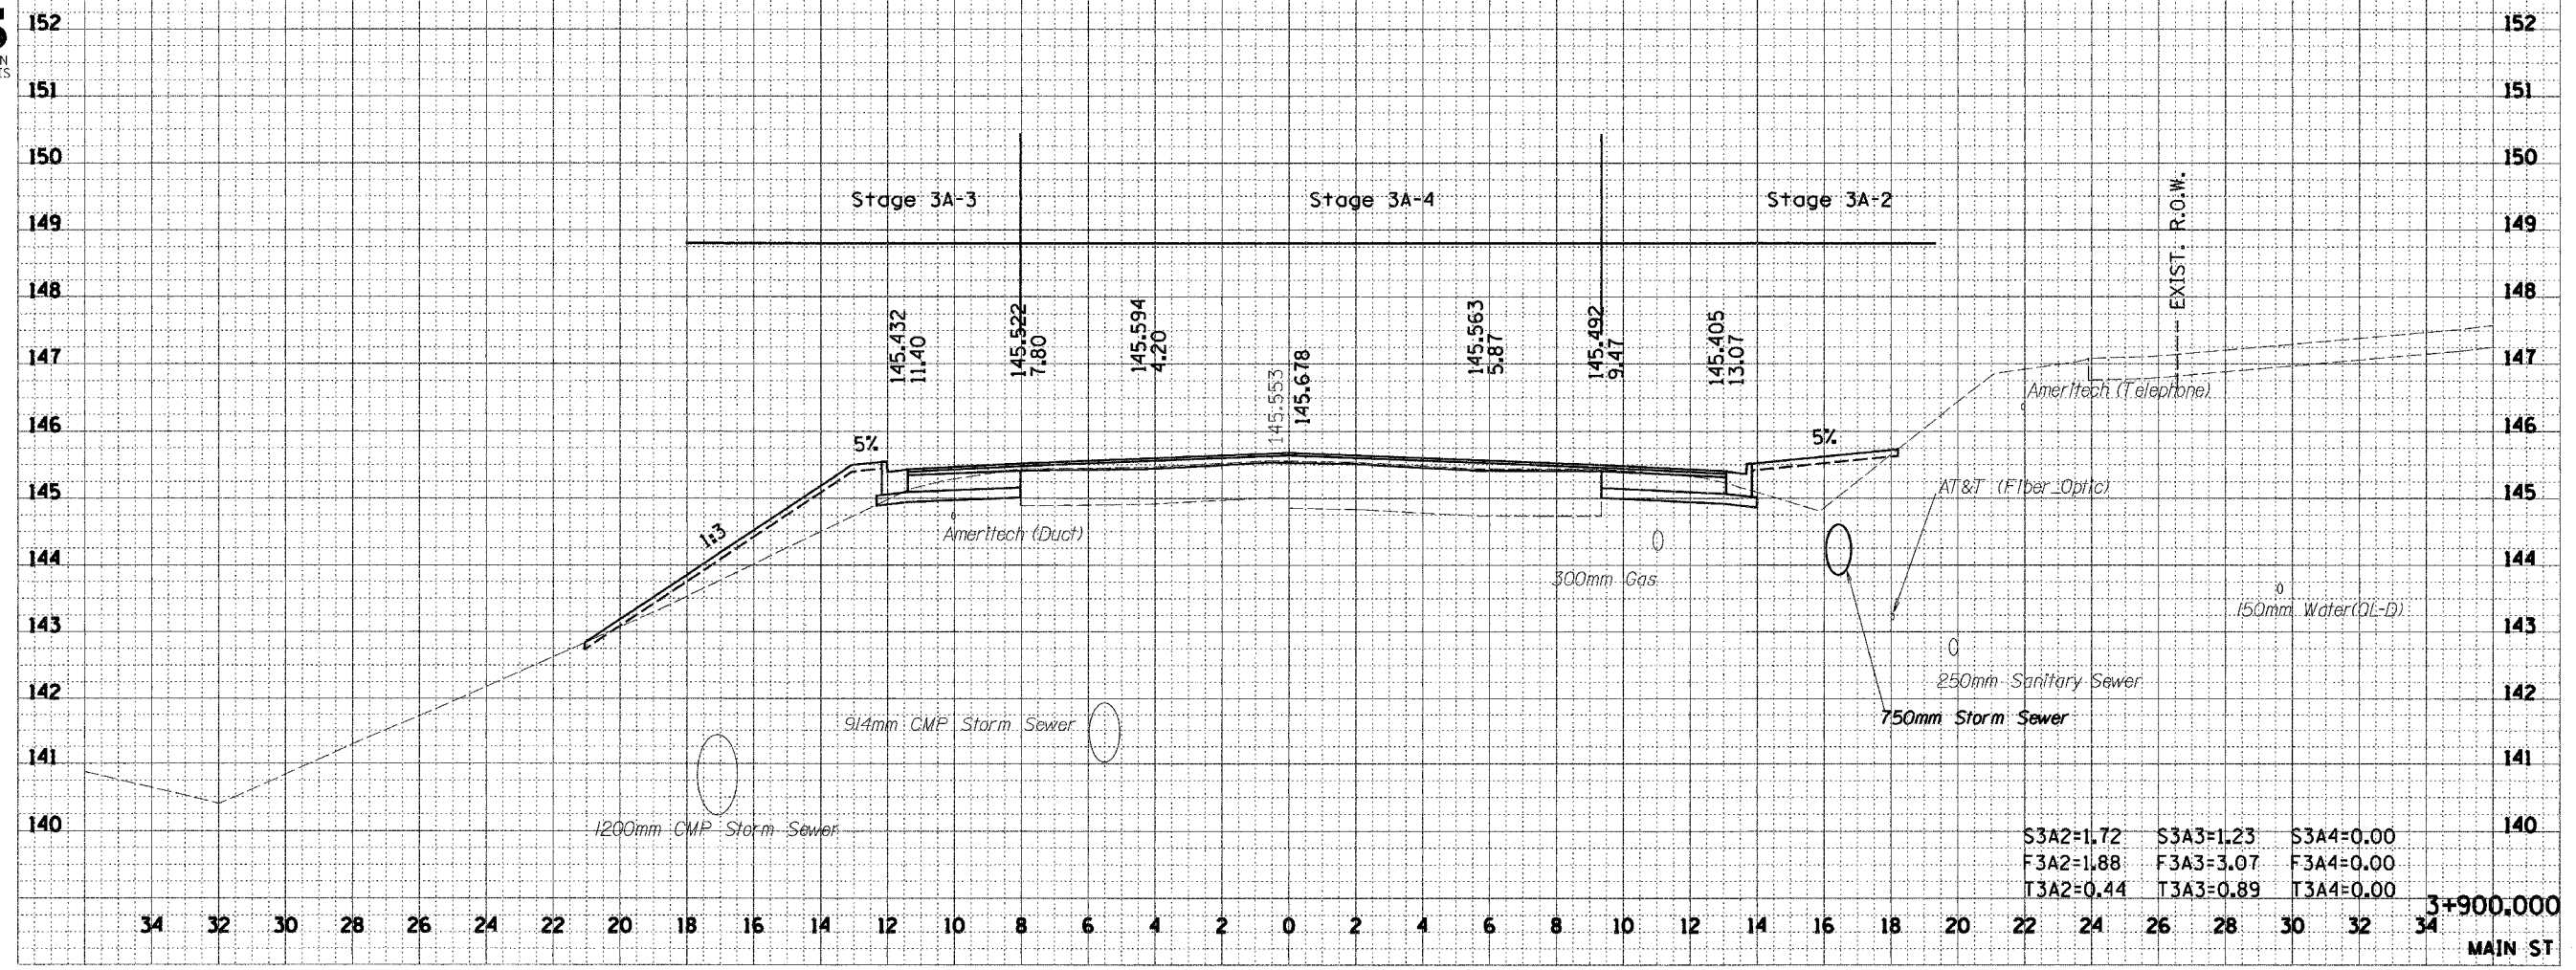

S3A2=1.72	S3A3=1.23	S3A4=0.00
F3A2=1.88	F3A3=3.07	F3A4=0.00
T3A2=0.44	T3A3=0.89	T3A4=0.00