

\\pase2\er\k\101-5am.dwg 12/16/2004 3:55:39 PM


68201

F.A.I. RTE.	SECTION	COUNTY	TOTAL SHEETS	SHEET NO.
74	*	TAZEWELL	1366	887
STA.	TO STA.			
FED. ROAD DIST. NO.	ILLINOIS	FED. AID PROJECT		
*(90-III-2+9013,4,14-DR-1				

FINAL SURVEY	BY	DATE
NOTE BOOK		
AREAS		
IMPROV. CHECKED		

URS
URS CORPORATION
DECATUR, ILLINOIS

ORIGINAL SURVEY	BY	DATE
NOTE BOOK		
AREAS		
IMPROV. CHECKED		

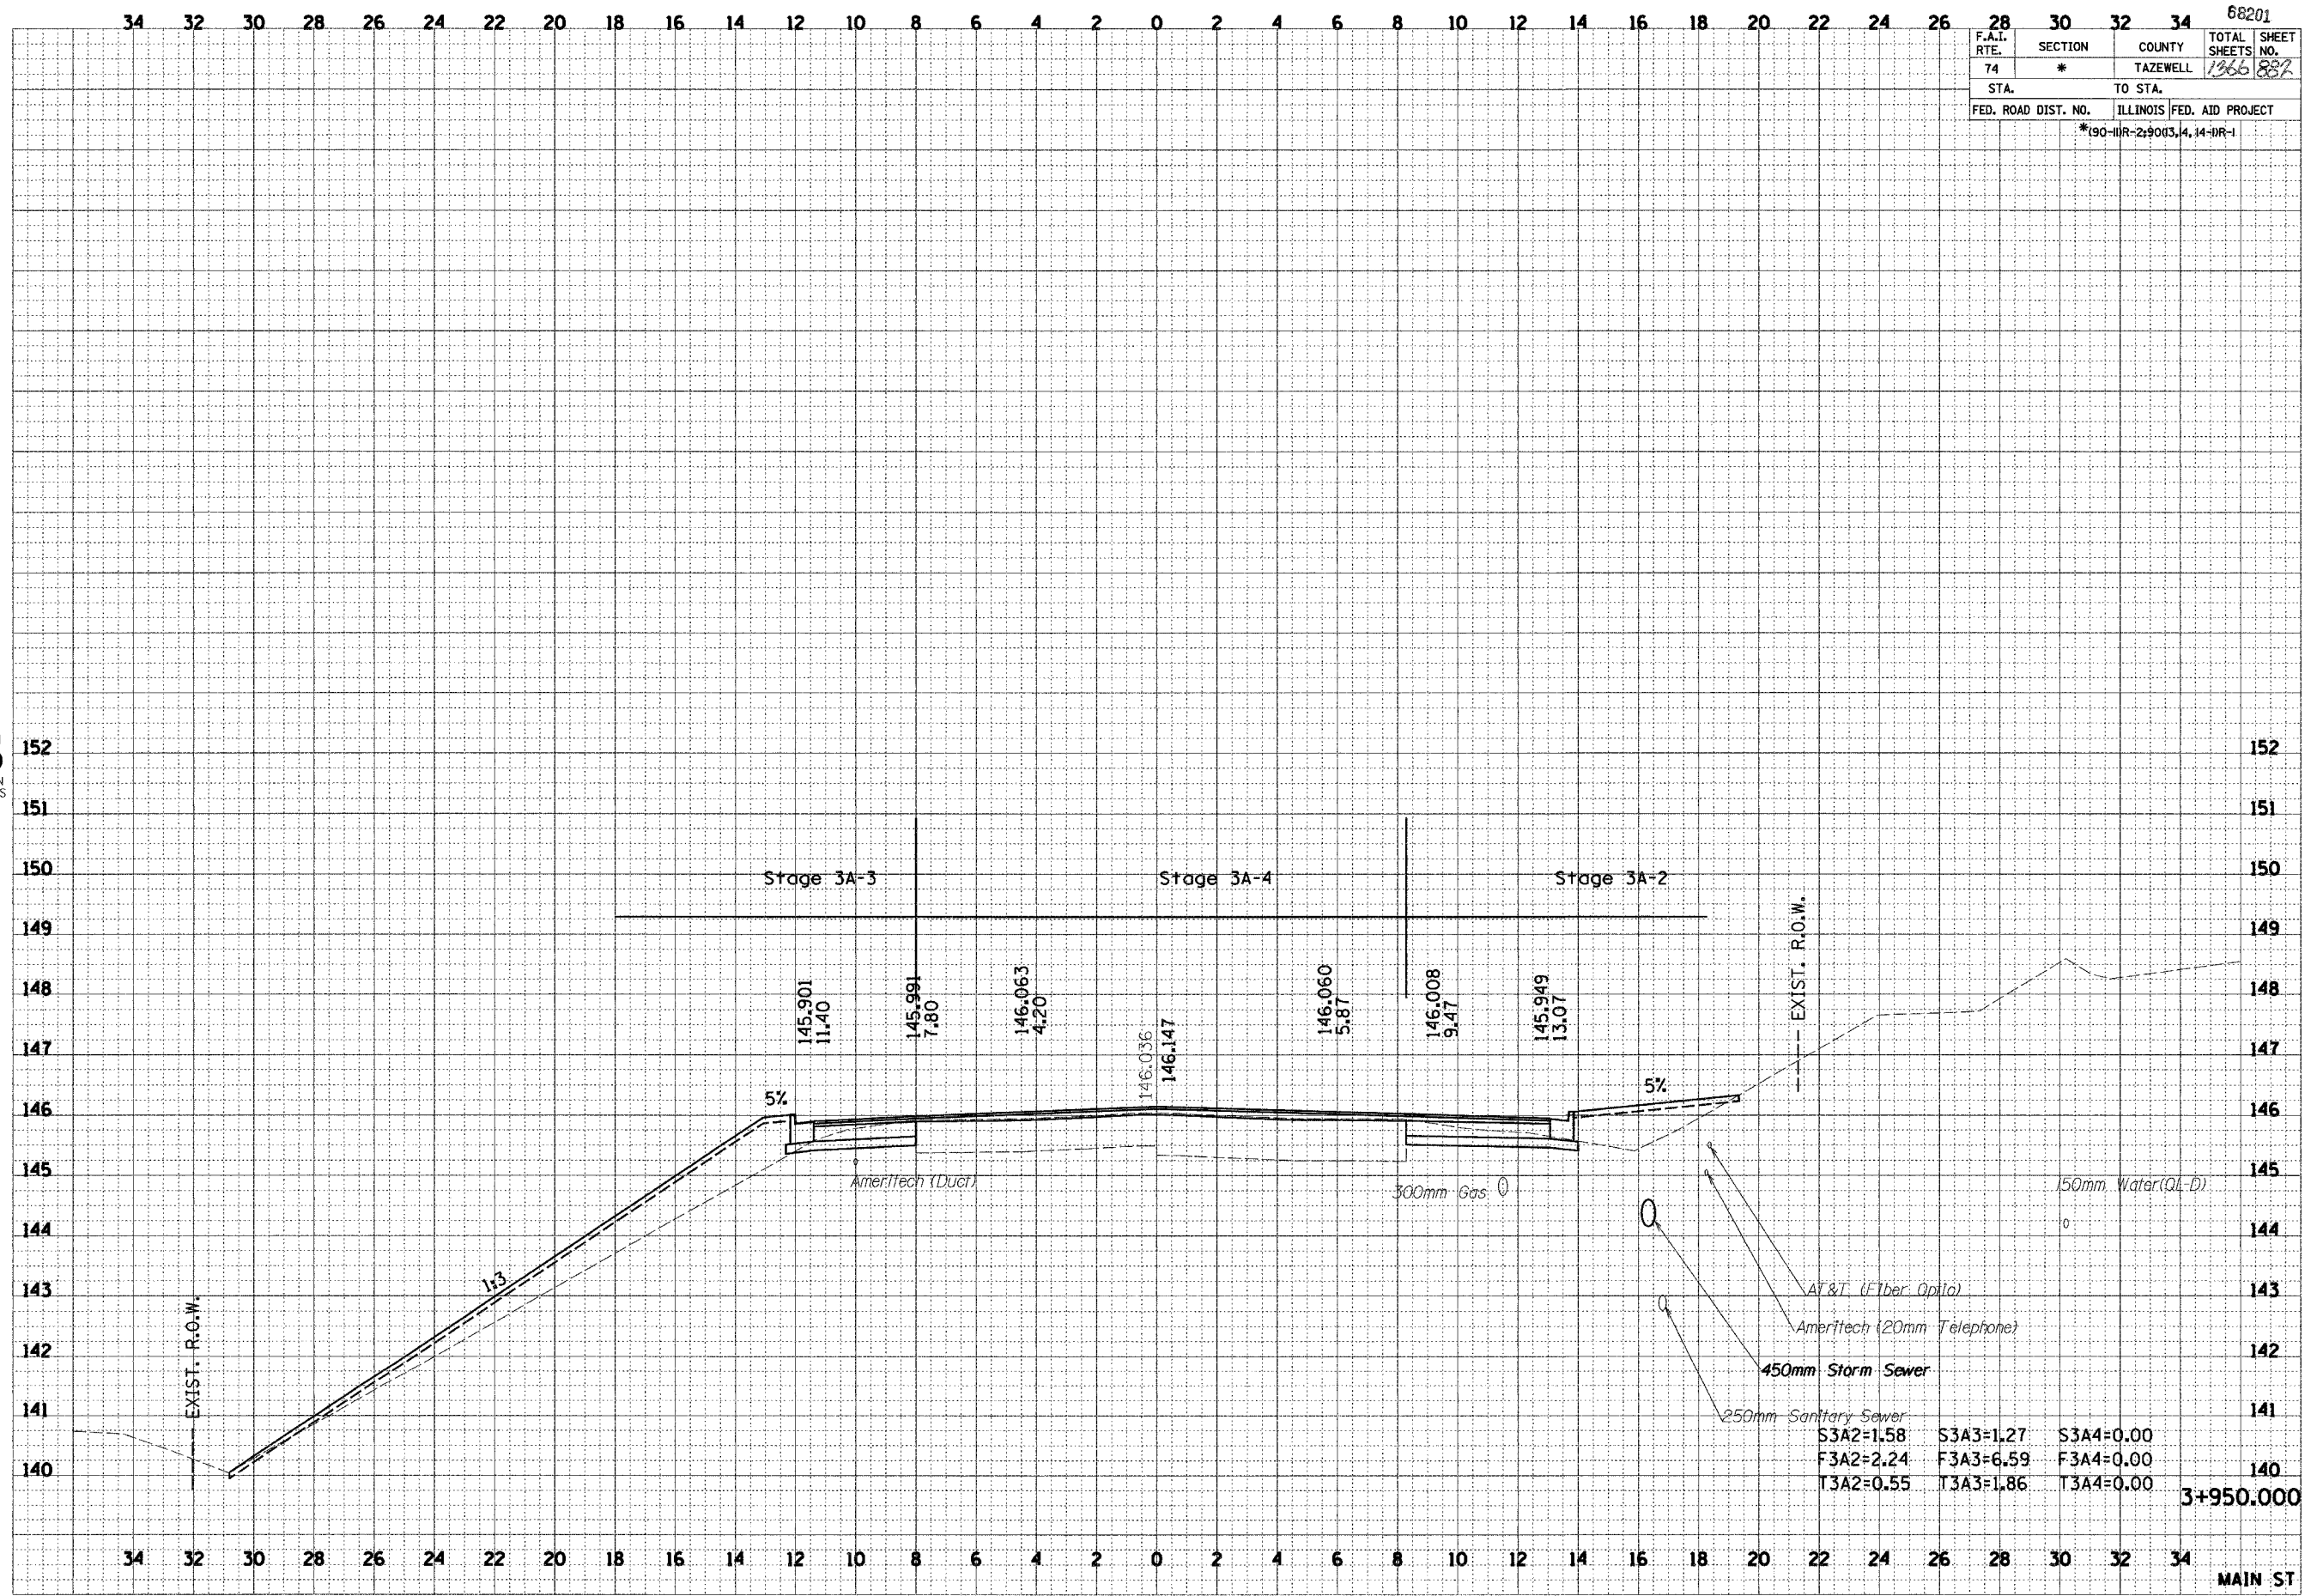

S3A2=1.58	S3A3=1.27	S3A4=0.00
F3A2=2.24	F3A3=6.59	F3A4=0.00
T3A2=0.55	T3A3=1.86	T3A4=0.00

3+950.000

MAIN ST