


| | | | | |
|-----------------------------|---------|---------------------------|--------------|-----------|
| F.A.I. RTE. | SECTION | COUNTY | TOTAL SHEETS | SHEET NO. |
| 74 | * | TAZEWELL | 1366 | 884 |
| STA. | | TO STA. | | |
| FED. ROAD DIST. NO. | | ILLINOIS FED. AID PROJECT | | |
| *190-IIR-219013, 4, 14-DR-1 | | | | |

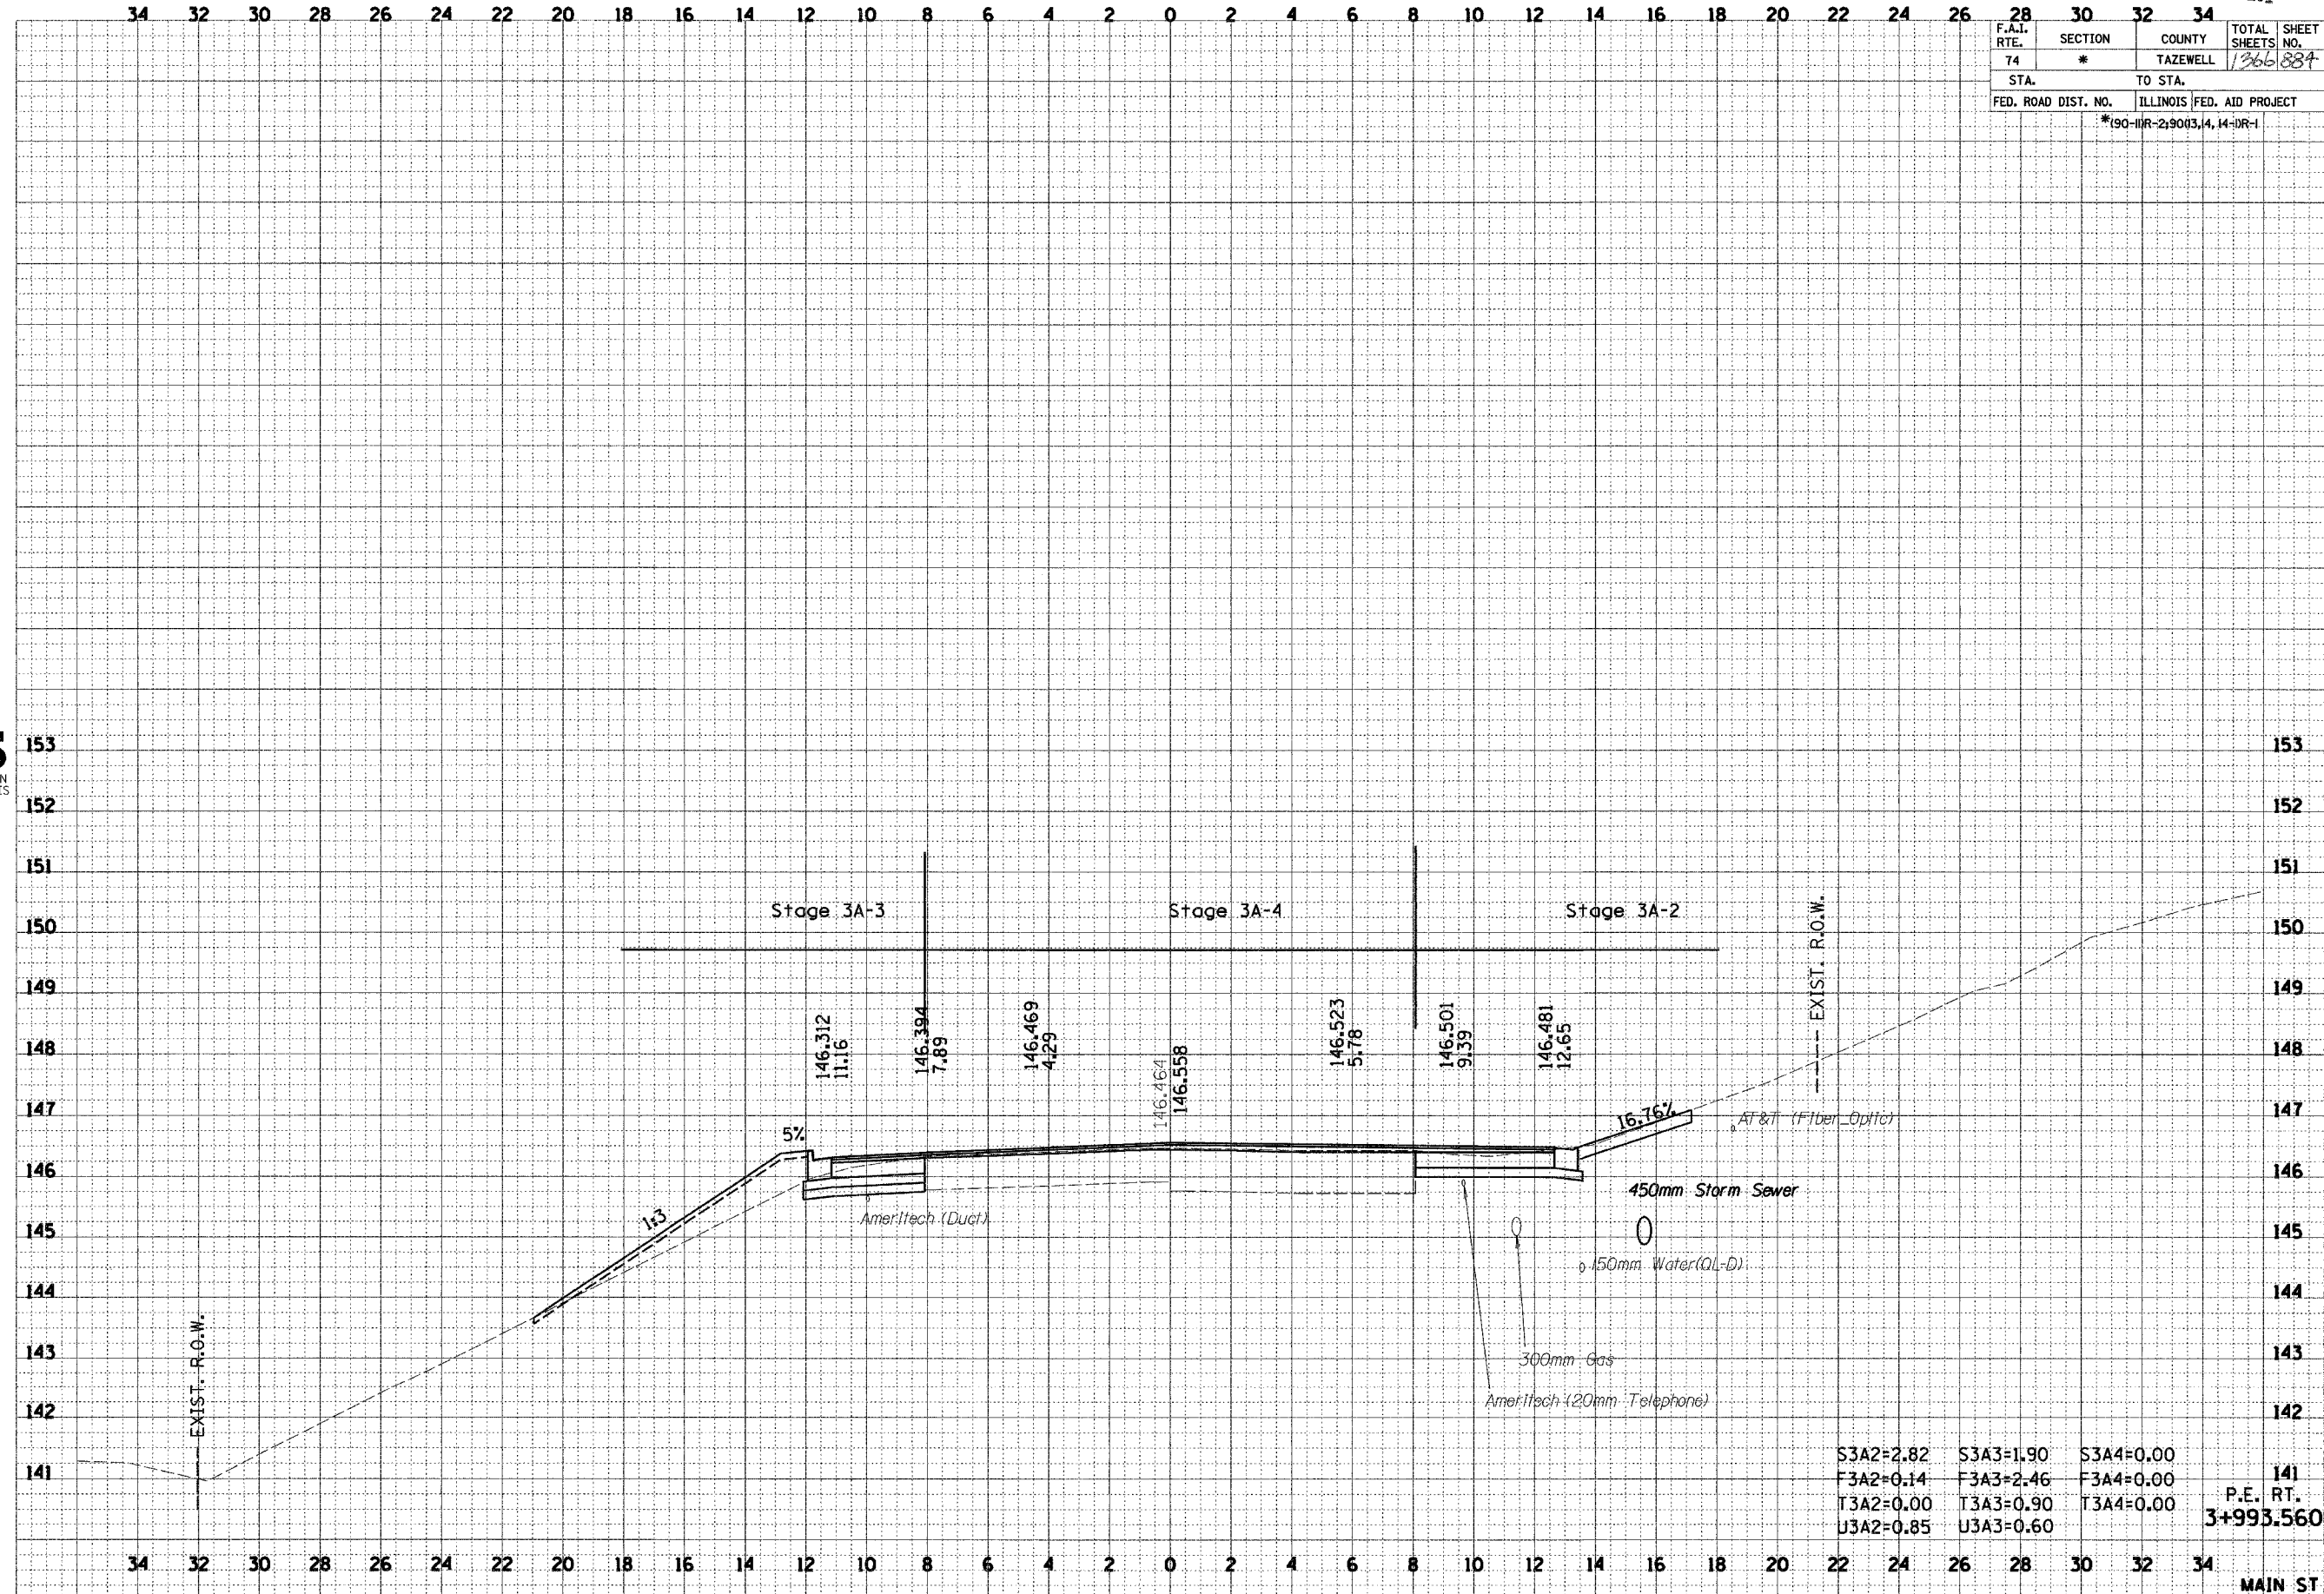

| | | | |
|-----------|-----------|-----------|------------------------------|
| S3A2=2.82 | S3A3=1.90 | S3A4=0.00 | 141 P.E. RT. 3+993.560 |
| F3A2=0.14 | F3A3=2.46 | F3A4=0.00 | |
| T3A2=0.00 | T3A3=0.90 | T3A4=0.00 | |
| U3A2=0.85 | U3A3=0.60 | | |



| | | |
|---------------|----|------|
| FINAL SURVEY | BY | DATE |
| PLOTTED | | |
| NOTE BOOK | | |
| AREAS CHECKED | | |

| | | |
|-----------------|----|------|
| ORIGINAL SURVEY | BY | DATE |
| PLOTTED | | |
| NOTE BOOK | | |
| AREAS CHECKED | | |

I:\Projects\2004\101101-5848.dwg 12/16/2004 3:55:55 PM