


F.A.I. RTE.	SECTION	COUNTY	TOTAL SHEETS	SHEET NO.
74	*	TAZEWELL	1266	886
STA.		TO STA.		
FED. ROAD DIST. NO.		ILLINOIS FED. AID PROJECT		
*190-IIR-29013, 4, 14-DR-1				

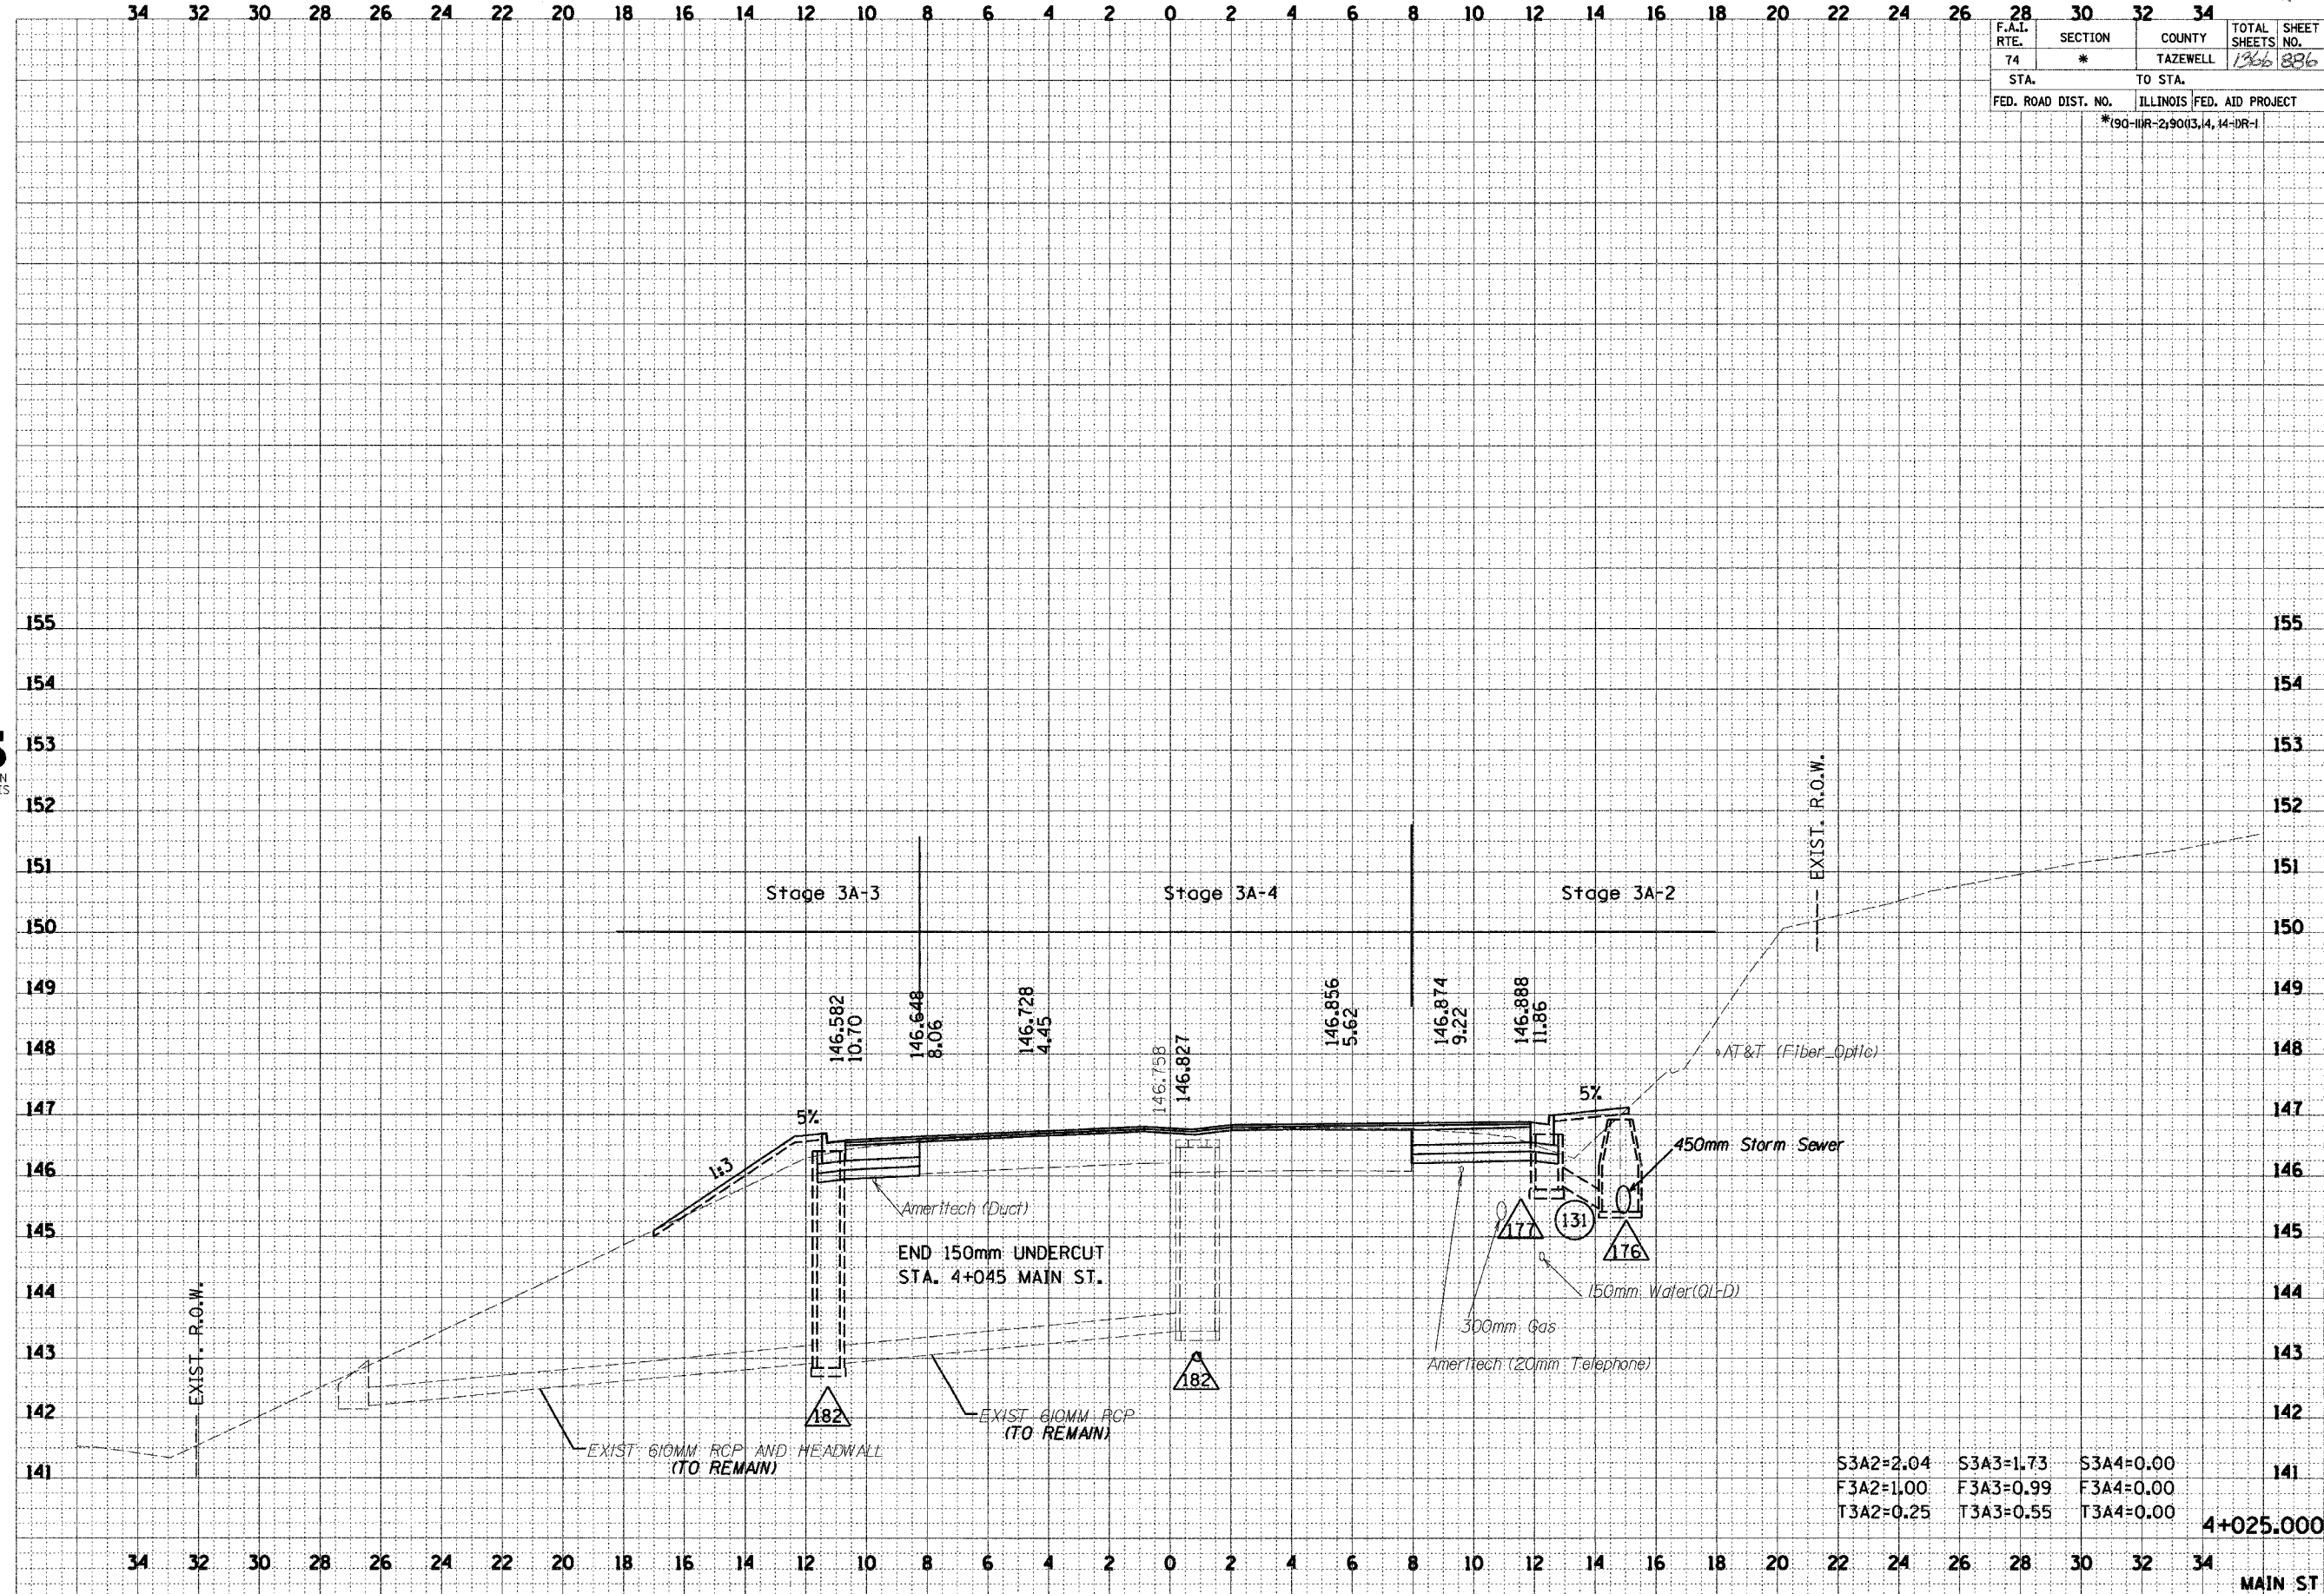

S3A2=2.04	S3A3=1.73	S3A4=0.00
F3A2=1.00	F3A3=0.99	F3A4=0.00
T3A2=0.25	T3A3=0.55	T3A4=0.00

4+025.000

MAIN ST



FINAL SURVEY	SURVEYED	BY	DATE
NOTE BOOK	PLOTTED		
AREAS	CHECKED		
NO.			

ORIGINAL SURVEY	SURVEYED	BY	DATE
NOTE BOOK	PLOTTED		
AREAS	CHECKED		
NO.			

D:\hs2\ref\181101-5888.dgn 12/16/2004 4:00:09 PM