

\\p01bse2\p01\101-5000.dgn 12/16/2004 4:00:44 PM

68201


34 32 30 28 26 24 22 20 18 16 14 12 10 8 6 4 2 0 2 4 6 8 10 12 14 16 18 20 22 24 26 28 30 32 34

F.A.I. RTE.	SECTION	COUNTY	TOTAL SHEETS	SHEET NO.
74	*	TAZEWELL	1362	871
STA.		TO STA.		
FED. ROAD DIST. NO.		ILLINOIS FED. AID PROJECT		
*190-III-29003, 4, 14-DR-1				

FINAL SURVEY	BY	DATE
NOTED		
AREAS CHECKED		



ORIGINAL SURVEY	BY	DATE
NOTED		
AREAS CHECKED		

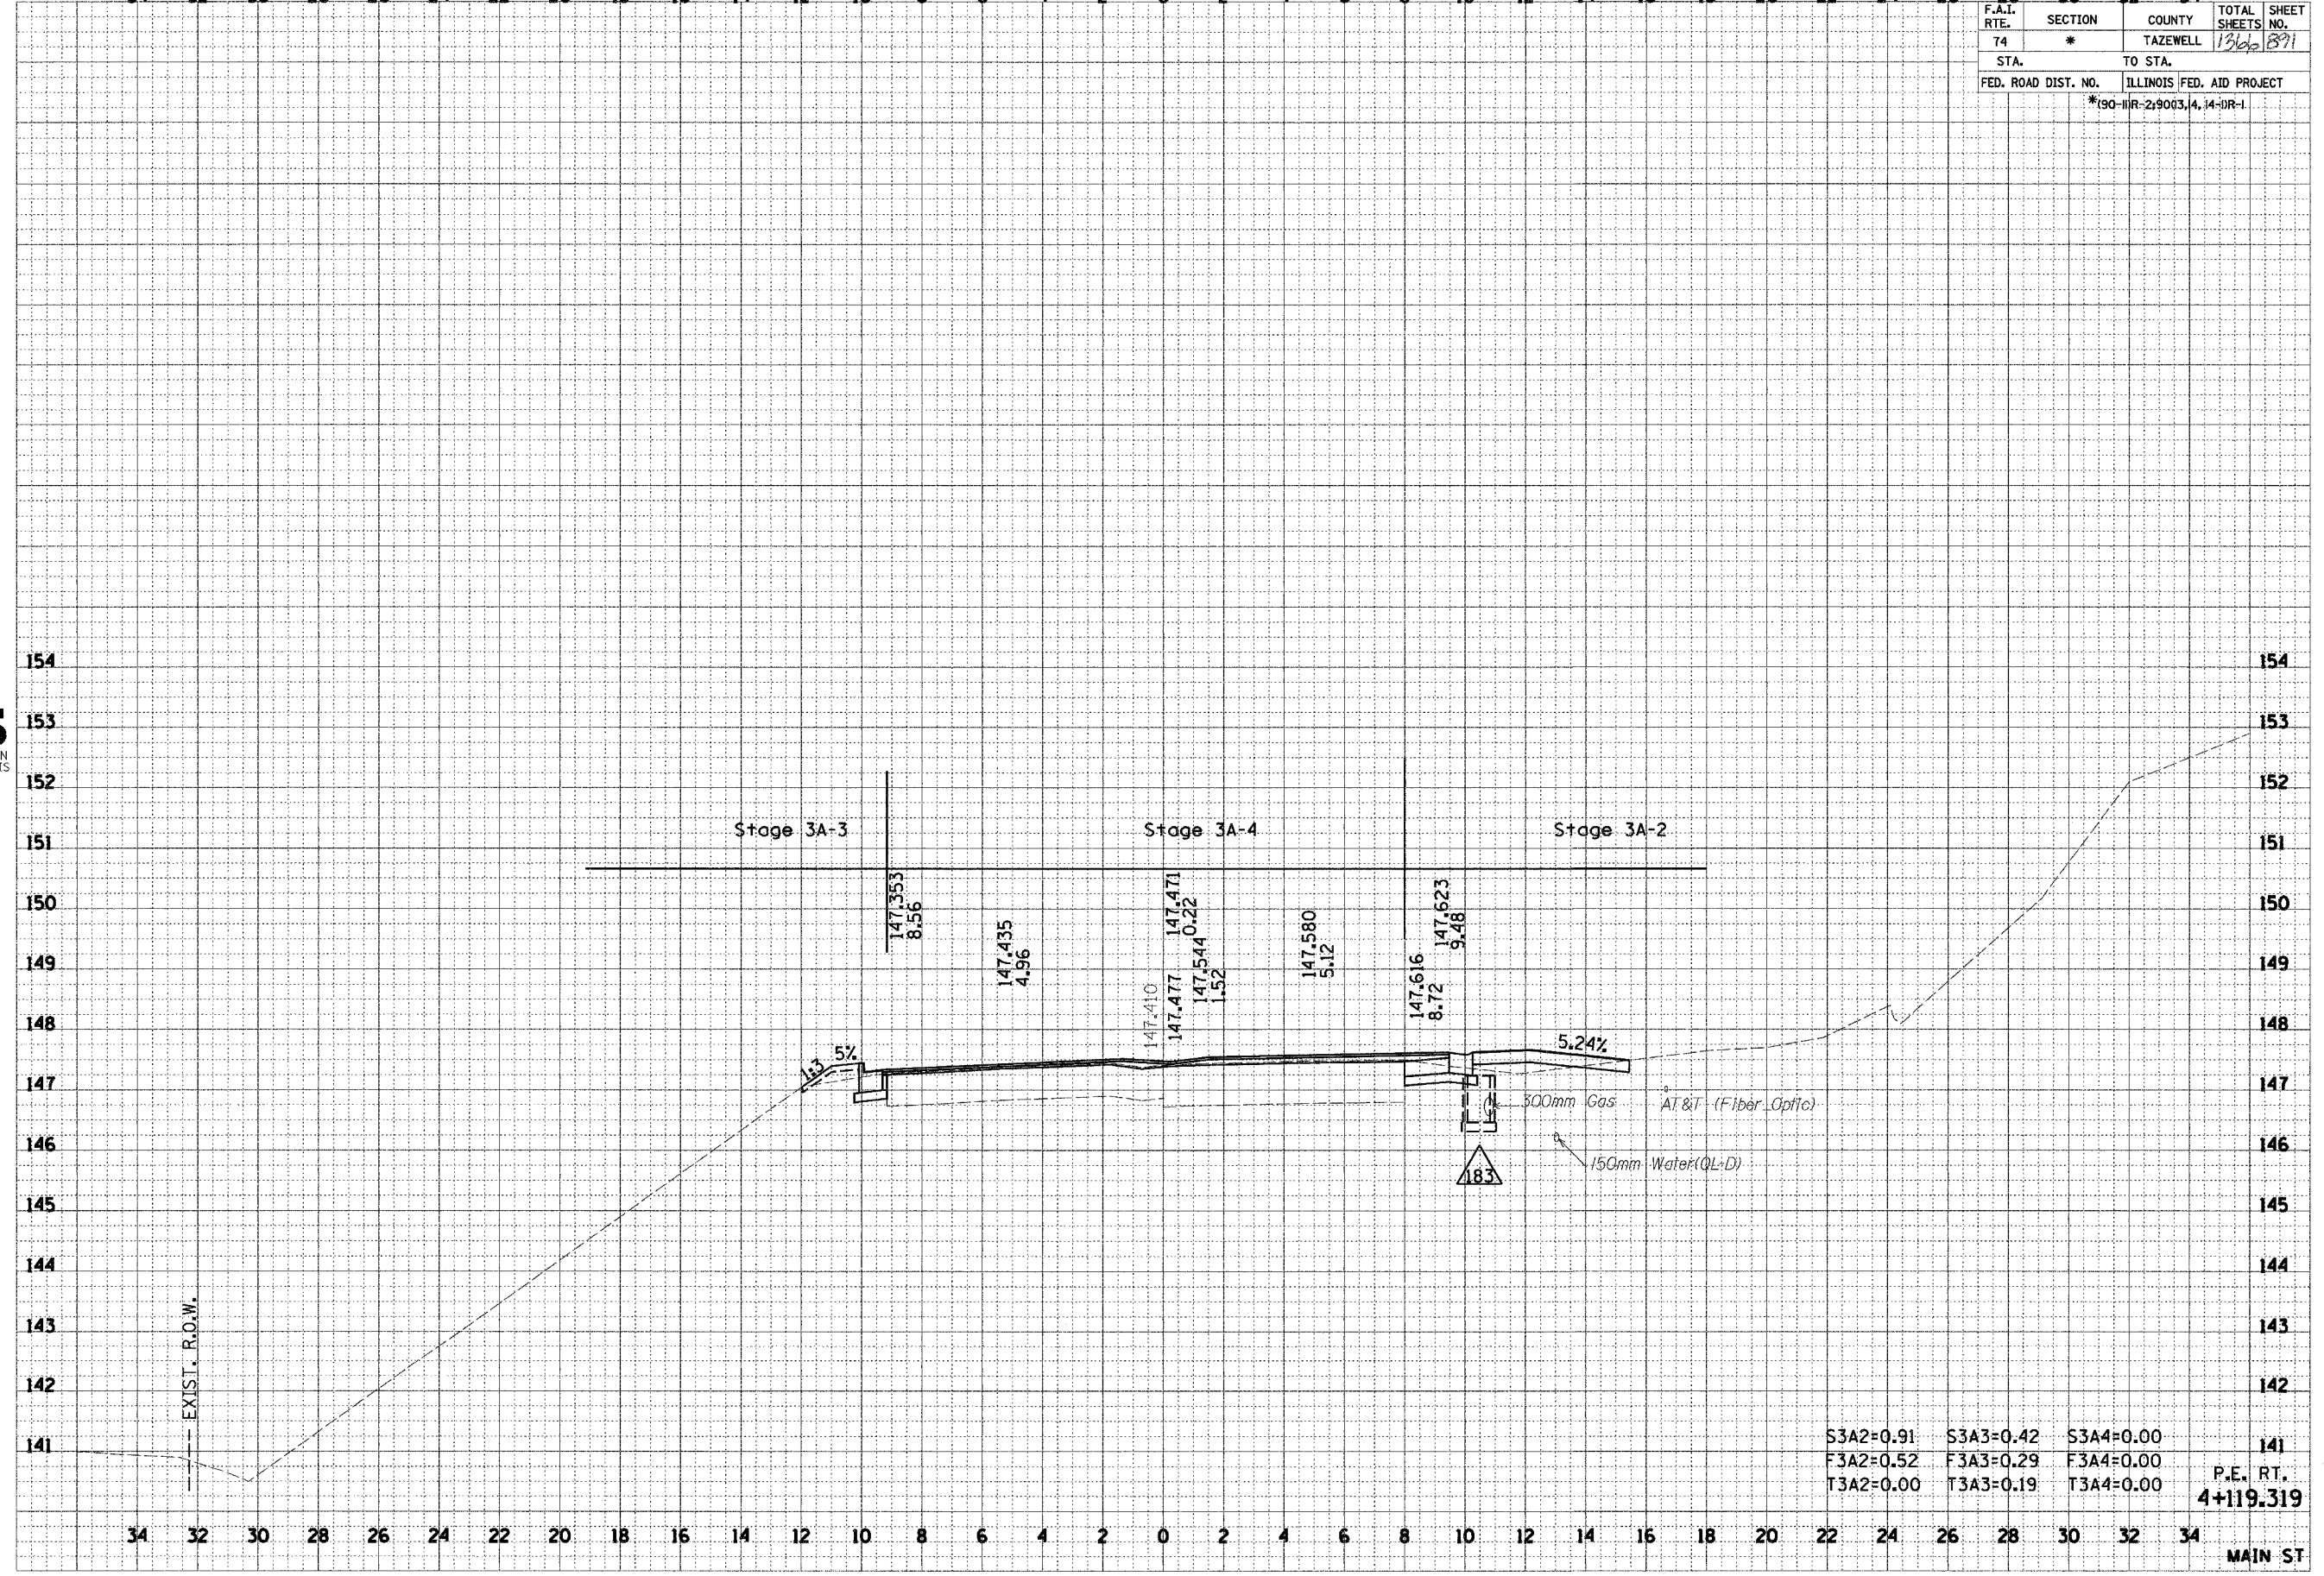

S3A2=0.91	S3A3=0.42	S3A4=0.00
F3A2=0.52	F3A3=0.29	F3A4=0.00
T3A2=0.00	T3A3=0.19	T3A4=0.00

P.E., RT.
4+119.319

MAIN ST