



F.A.I. RTE.	SECTION	COUNTY	TOTAL SHEETS	SHEET NO.
74	*	TAZEWELL	1366	906
STA. 154+254.141 TO STA. 154+895.000		FED. ROAD DIST. NO. 4 ILLINOIS FED. AID PROJECT		

• (90-11)R-290(13,14,14-1)R-1

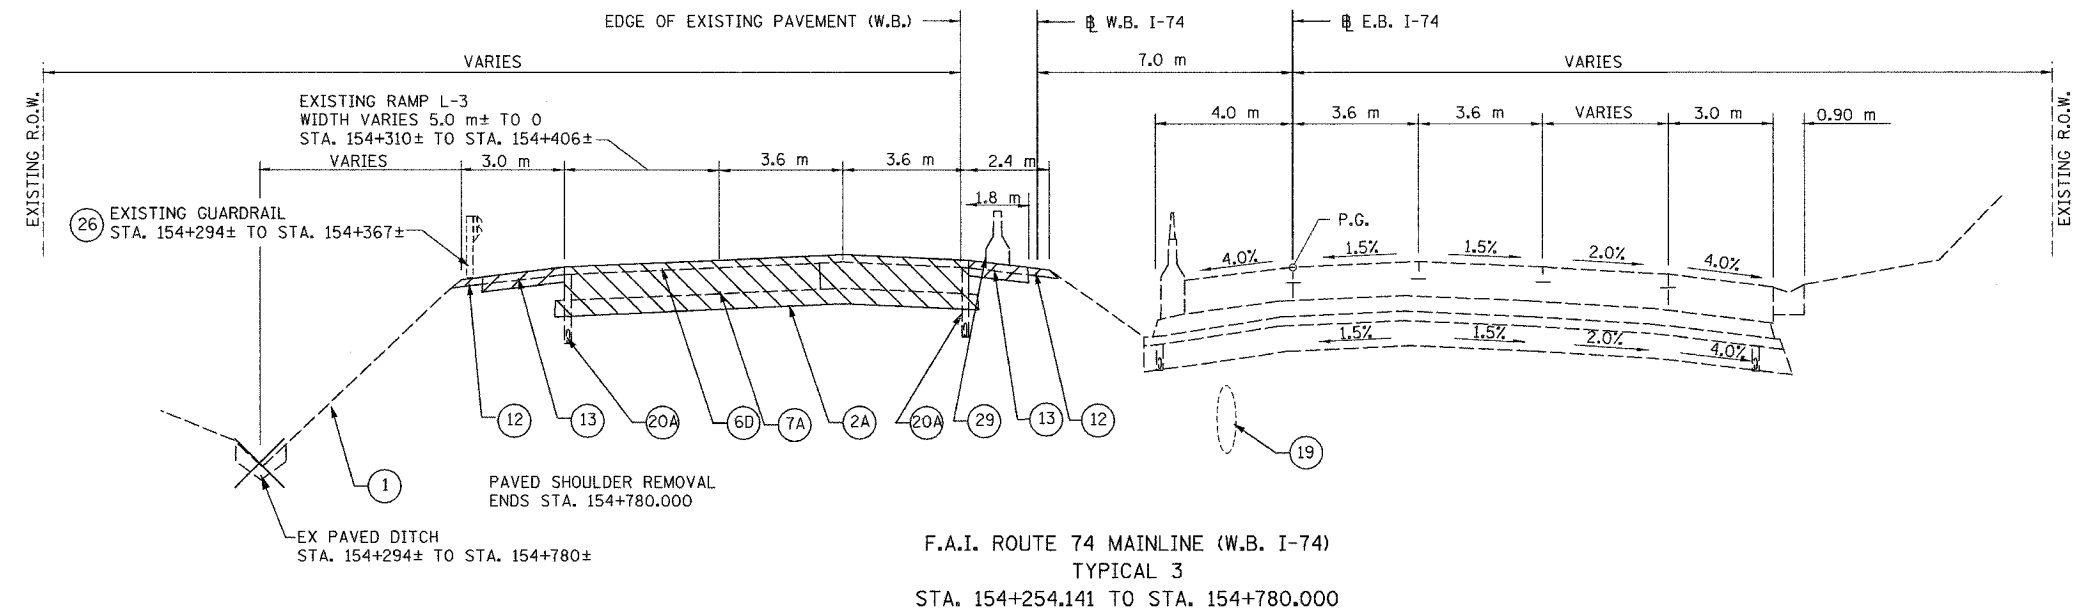

F.A.I. ROUTE 74 MAINLINE (W.B. I-74)  
TYPICAL 3  
STA. 154+254.141 TO STA. 154+780.000

- LEGEND**
- (1) EXISTING GROUND LINE
  - (2A) EX SUB-BASE GRANULAR MATERIAL 150MM
  - (6D) EX BITUMINOUS RESURFACING 115 MM
  - (7A) EX PCC PAVEMENT 250MM
  - (12) EX AGGREGATE SHOULDERS
  - (13) EX BITUMINOUS SHOULDERS
  - (19) EX STORM SEWER
  - (20A) EX PIPE UNDERDRAINS 100MM
  - (26) EX GUARDRAIL
  - (29) EX TEMPORARY CONCRETE BARRIER

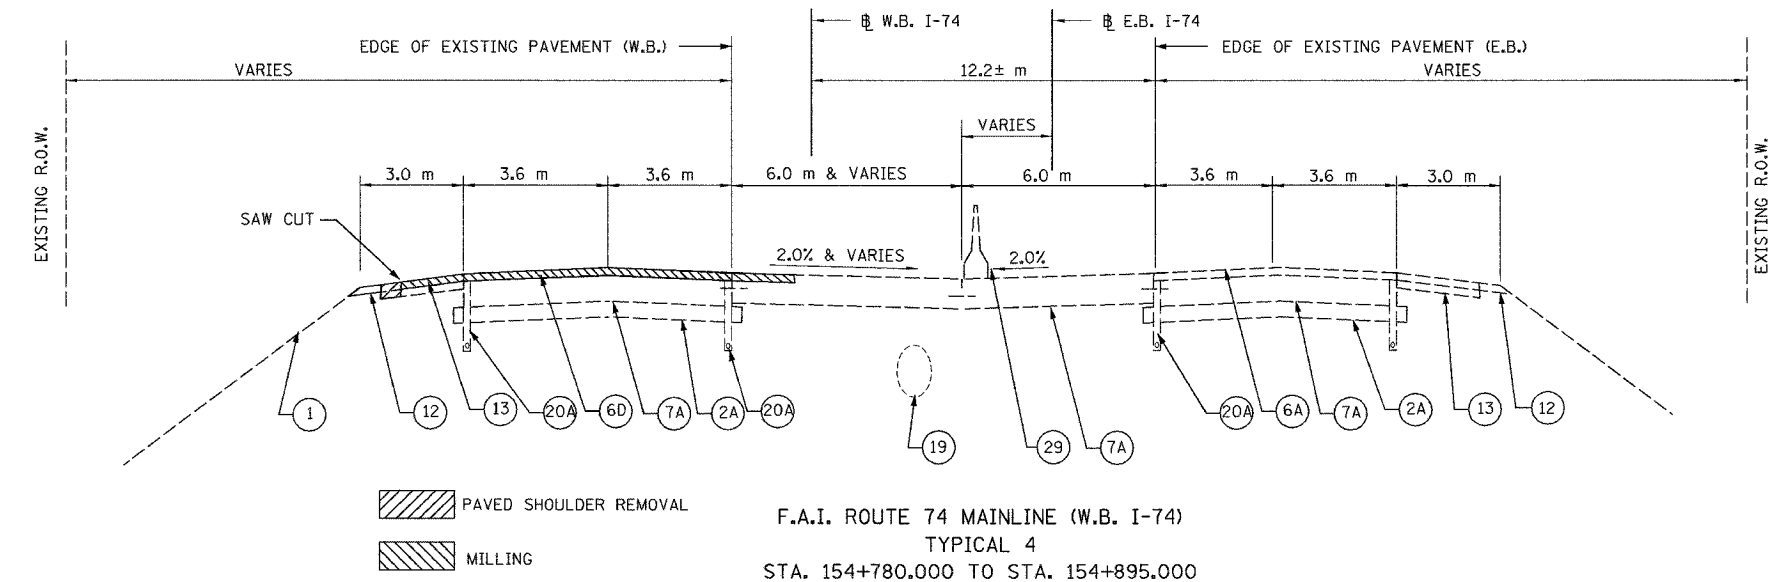

F.A.I. ROUTE 74 MAINLINE (W.B. I-74)  
TYPICAL 4  
STA. 154+780.000 TO STA. 154+895.000

- PAVED SHOULDER REMOVAL
- MILLING

SHEET 2 OF 14

ALL STATIONS INDICATED ARE WESTBOUND STATIONING UNLESS OTHERWISE NOTED.



REVISIONS	
NAME	DATE

ILLINOIS DEPARTMENT OF TRANSPORTATION  
F.A.I. ROUTE 74 (I-74)  
EXISTING TYPICAL SECTION  
STA. 154+254.141 TO STA. 154+895.000  
DATE 01/07/2005  
DRAWN BY  
CHECKED BY

01/07/2005 05:46:07 PM  
G:\adotg\5889-74\dwg\contractor\11\03-6a.dgn

CONTRACT 11: PLAN SET 2 OF 4 FINAL PLANS 01/05