


F.A.I. RTE.	SECTION	COUNTY	TOTAL SHEETS	SHEET NO.
74	*	TAZEWELL	1366	940
STA. 154+150		TO STA. 154+500		
FED. ROAD DIST. NO. 4		ILLINOIS FED. AID PROJECT		

\* (90-11)R-2;90(13,14,14-1)R-1


**SYMBOLS**

- WORK AREA
- DRUM WITH MONODIRECTIONAL STEADY BURNING LIGHT
- TYPE III BARRICADE WITH MONODIRECTIONAL FLASHING LIGHTS

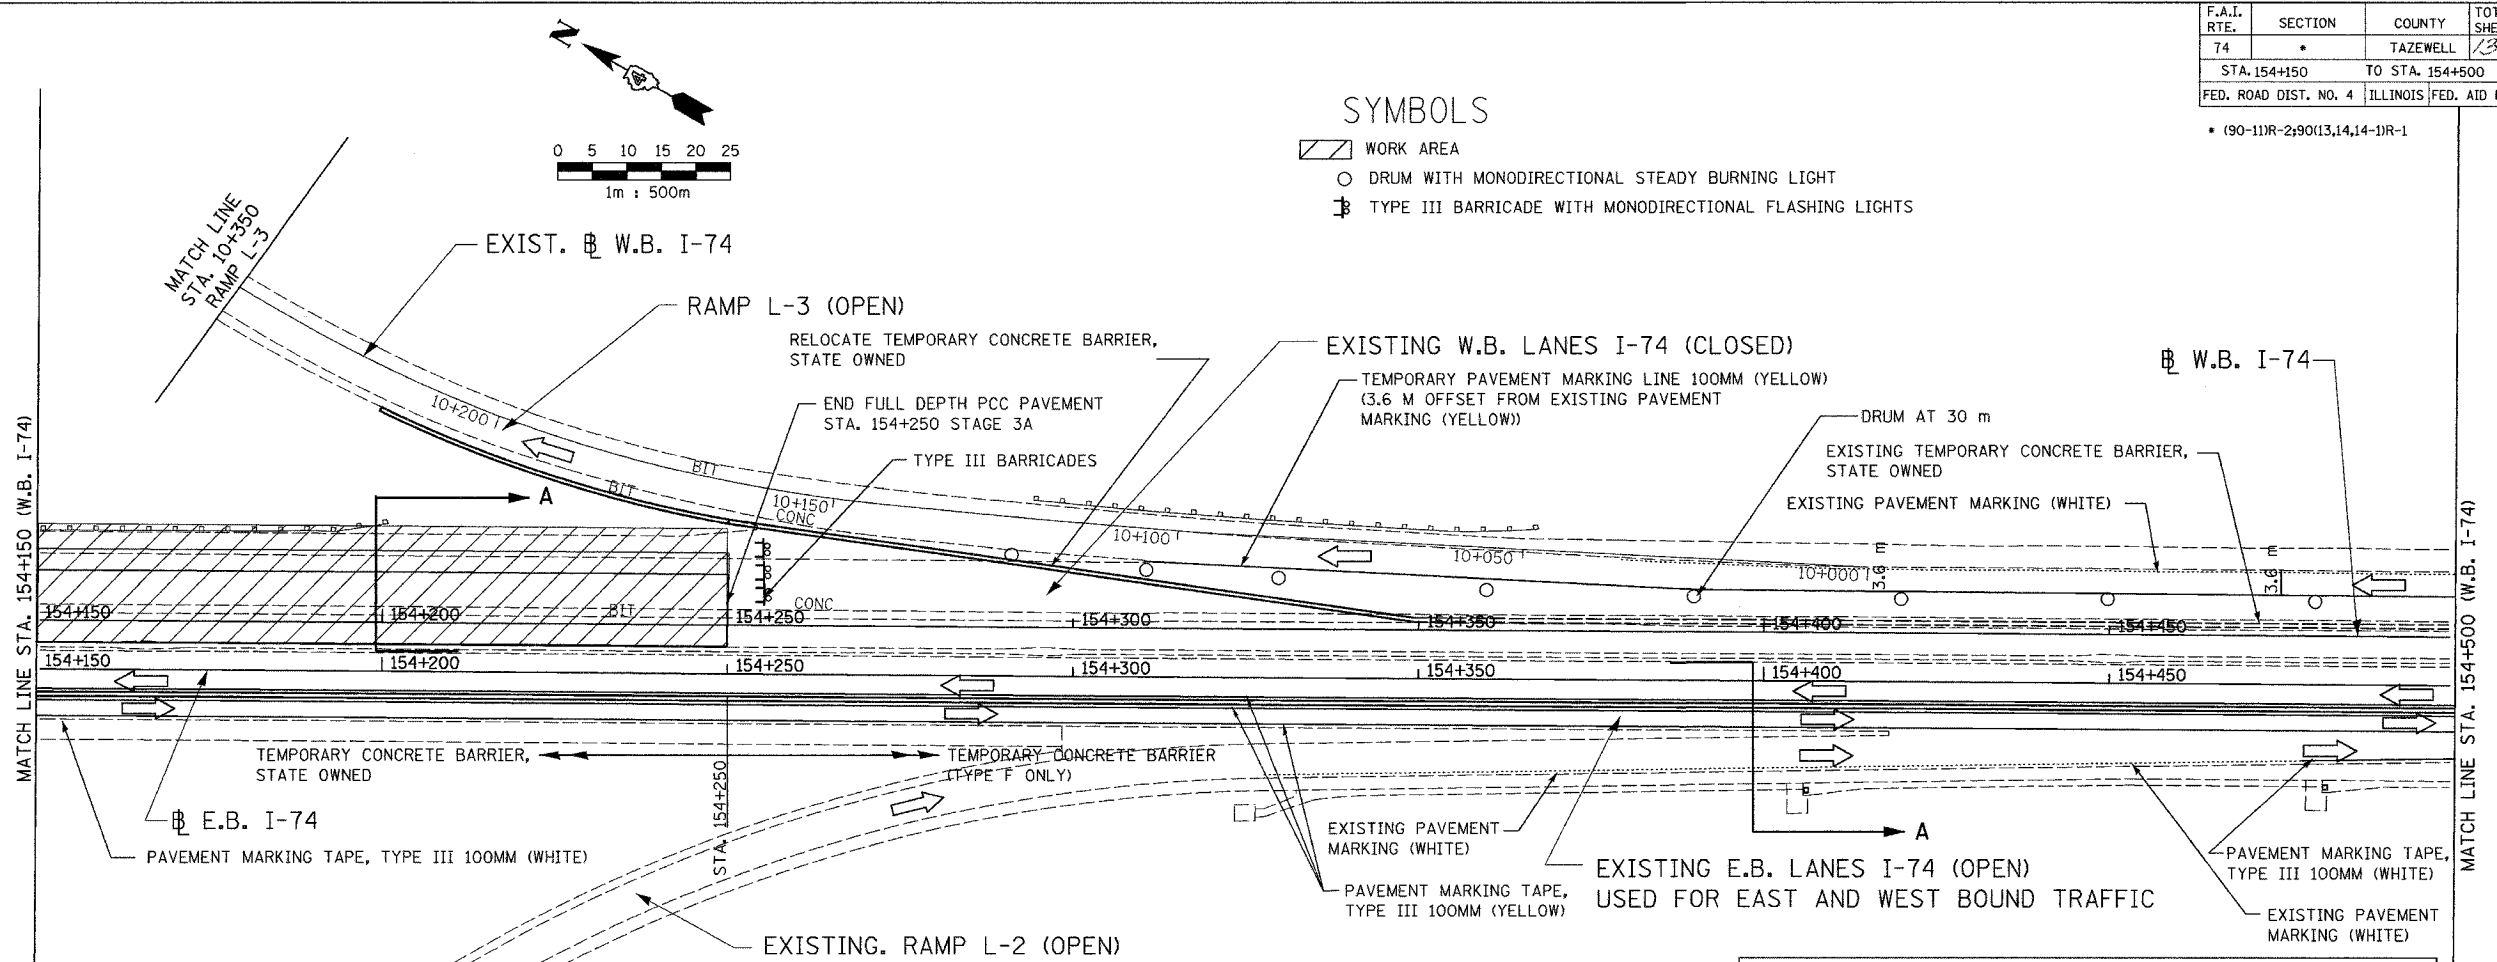

POINTS OF INTERSECTION (PI) TABLE

LOCATION	OFFSET IN METERS FROM EASTBOUND BASE LINE						
	WESTBOUND			EASTBOUND			
	DOTTED WHITE	SOLID WHITE	SOLID YELLOW	SOLID YELLOW	CENTER WHITE	OUTER WHITE	TCB LANE DIVIDER
STA. 154+150.00		0.6 LT	2.7 RT.	4.5 RT	7.8 RT		3.6 RT.
STA. 154+400.00							
STA. 154+478.00						11.1 RT	
STA. 154+500.00		0.6 LT	2.7 RT.	4.5 RT	7.8 RT	11.1 RT	3.6 RT.

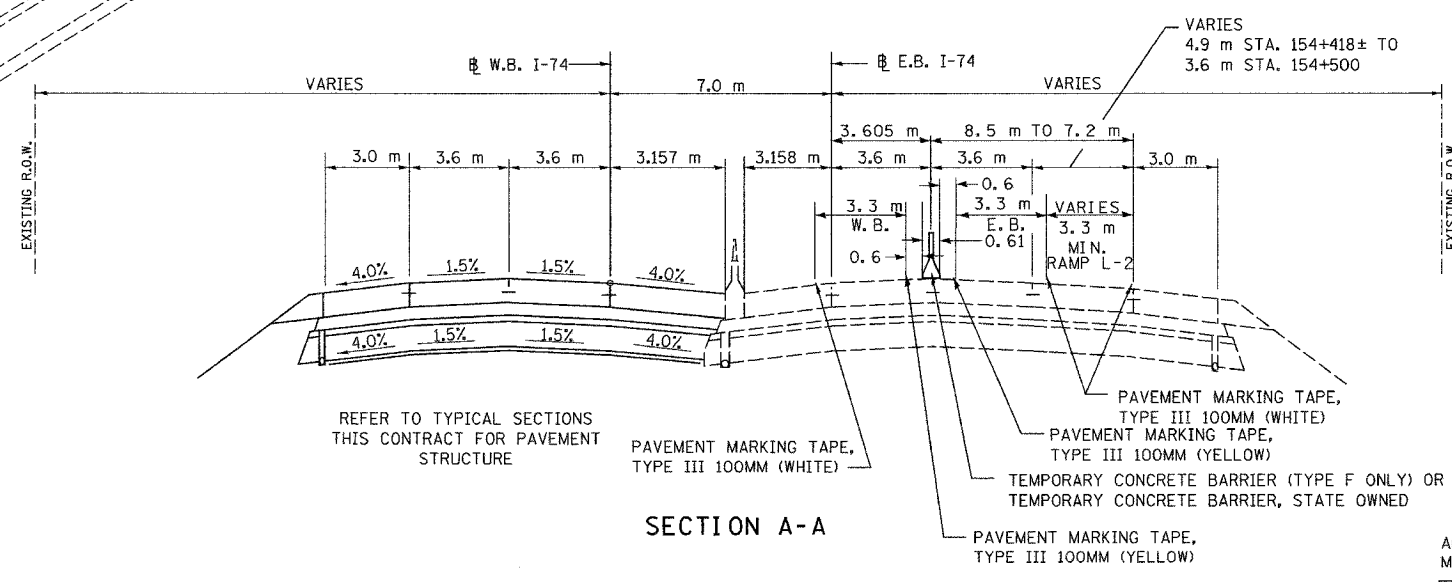

NOTE: ALL CONTRACTOR FURNISHED TEMPORARY CONCRETE BARRIER WITHIN THIS SECTION SHALL BE TYPE F CONCRETE BARRIER.

SHEET 5 OF 18

ALL DIMENSIONS ARE IN METERS (m) EXCEPT AS NOTED

ALL STATIONS INDICATED ARE WESTBOUND STATIONING UNLESS OTHERWISE NOTED.

**DA & A**  
DAILY & ASSOCIATES, ENGINEERS, INC.  
PEORIA, ILLINOIS

REVISIONS	
NAME	DATE

ILLINOIS DEPARTMENT OF TRANSPORTATION  
MAINTENANCE OF TRAFFIC  
STAGE 3A  
STA. 154+150 TO STA. 154+500  
DRAWN BY  
CHECKED BY  
DATE 01/07/2005

01/07/2005 04:48:17 PM  
g:\data\5589-74\dwg\contract\m102\_30-60.dgn

CONTRACT 11: PLAN SET 2 OF 4 FINAL PLANS 01/05