



F.A.I. RTE.	SECTION	COUNTY	TOTAL SHEETS	SHEET NO.
74	*	TAZEWELL	1366	744
STA. 155+550		TO STA. 155+900		
FED. ROAD DIST. NO. 4		ILLINOIS FED. AID PROJECT		

\* (90-11R-2:90(13,14,14-1)R-1

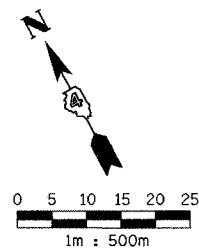

EXISTING W.B. LANE I-74  
OPEN FOR WASHINGTON STREET  
RAMP L-3 EXIT AND CROSSOVER

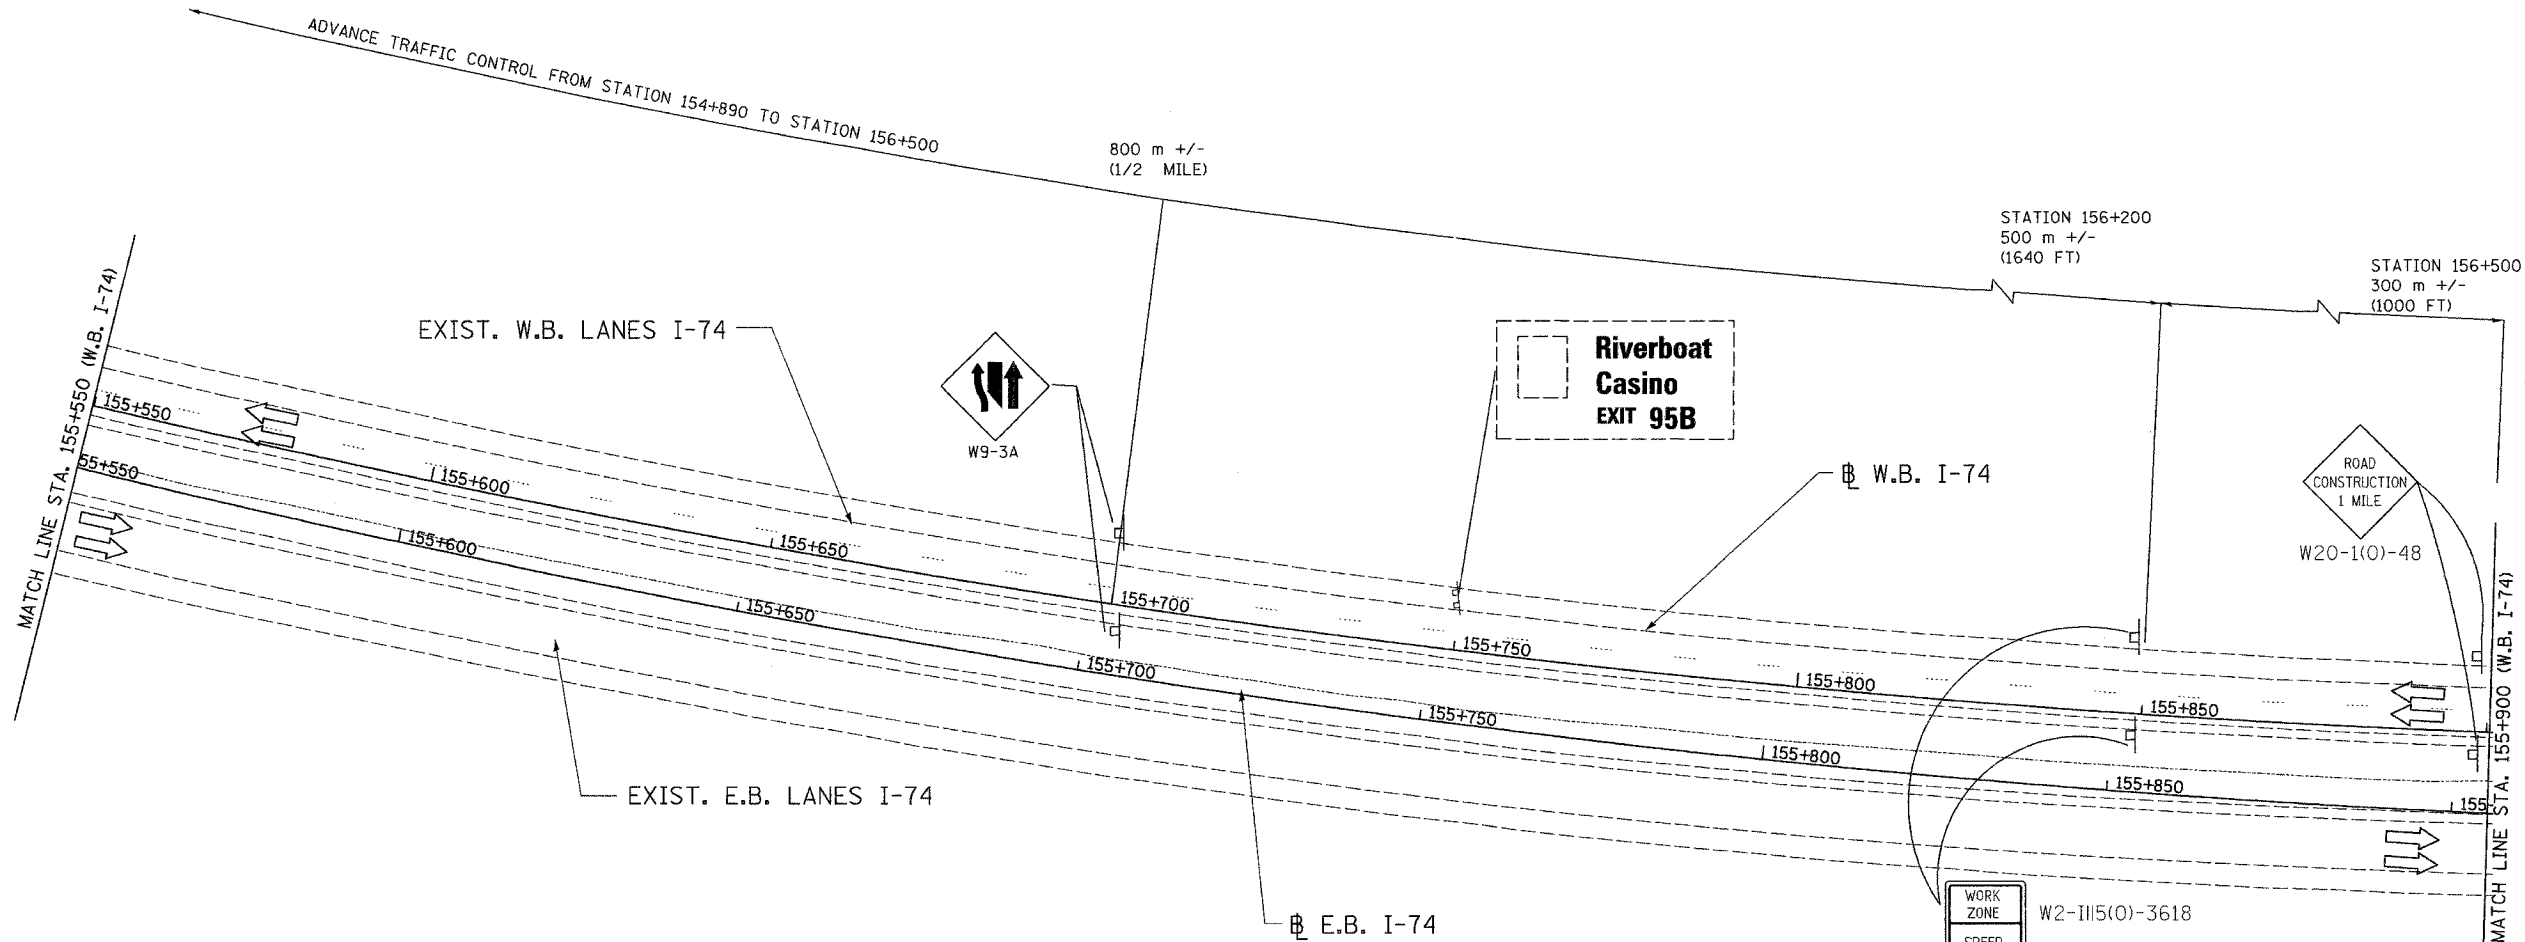

WORK ZONE	W2-1115(0)-3618
SPEED LIMIT	R2-1-3648
BEGINS	W2-1113(0)-3612
55	
MINIMUM	R2-1106-3618

SHEET 9 OF 18

ALL DIMENSIONS ARE IN METERS (m) EXCEPT AS NOTED

ALL STATIONS INDICATED ARE WESTBOUND STATIONING UNLESS OTHERWISE NOTED.

REVISIONS	
NAME	DATE

ILLINOIS DEPARTMENT OF TRANSPORTATION  
MAINTENANCE OF TRAFFIC  
STAGE 3A  
STA. 155+550 TO STA. 155+900  
DRAWN BY  
CHECKED BY  
DATE 01/07/2005

01/07/2005 04:48:20 PM  
q:\data\5589-74\dwg\contract\1106\_3a-6a.dgn

CONTRACT 11: PLAN SET 2 OF 4 FINAL PLANS 01/05