

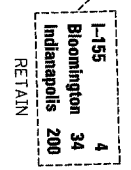


|                              |         |                           |              |           |
|------------------------------|---------|---------------------------|--------------|-----------|
| F.A.I. RTE.                  | SECTION | COUNTY                    | TOTAL SHEETS | SHEET NO. |
| 74                           | *       | TAZEWELL                  | 1360         | 949       |
| STA.                         |         | TO STA.                   |              |           |
| FED. ROAD DIST. NO.          |         | ILLINOIS FED. AID PROJECT |              |           |
| * (90-11R-1)9013, 14, 14-11R |         |                           |              |           |
| CONTRACT NO. 68201           |         |                           |              |           |

I:\projects\det\3573\mot\temsign\cl\cliff.st3a.dgn 12/28/2004 1:59:51 PM

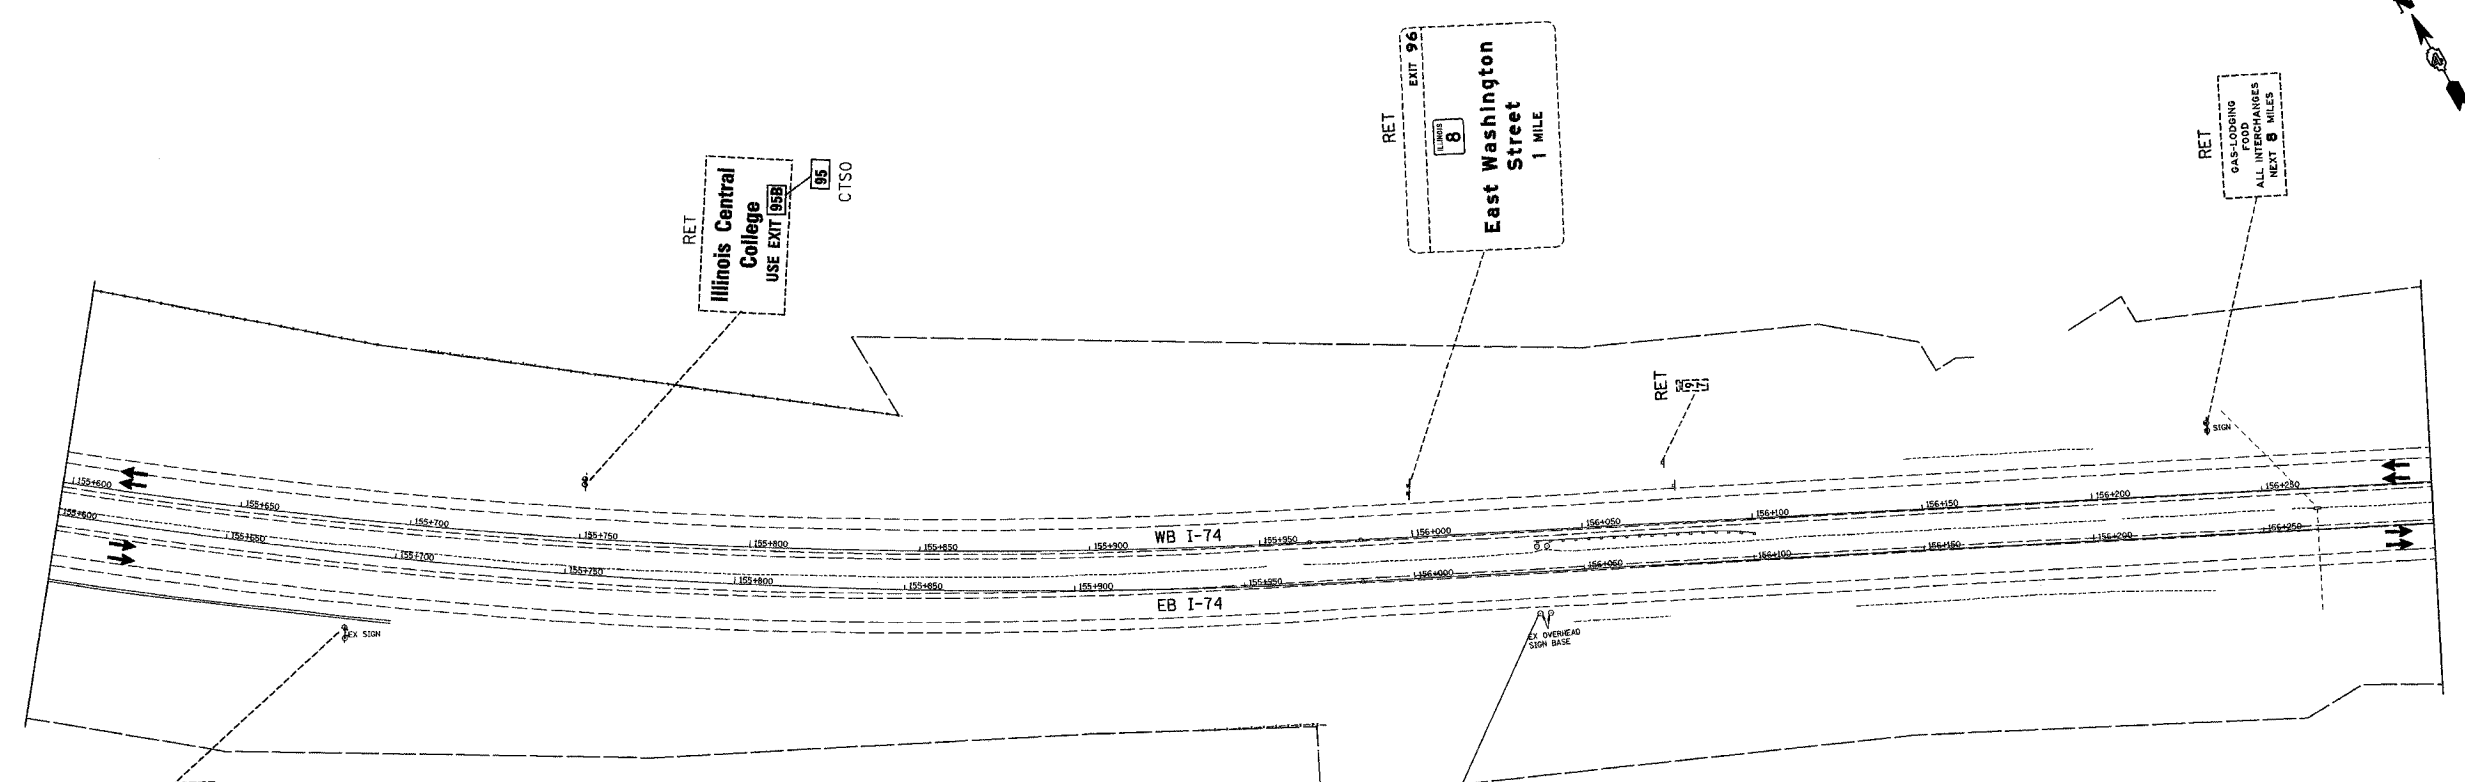

- LEGEND:**
- PERM SIGN, C68197 - PERMANENT SIGN, INSTALLED IN CONTRACT NO. 68197
  - TEMP SIGN, C68193 - EXISTING TEMPORARY SIGN INSTALLED IN CONTRACT 68193
  - RET - RETAIN EXISTING SIGN
  - PSR - REMOVAL IN PERMANENT SIGNING PLANS (TIMING OF REMOVAL INDICATED IN SUB-STAGE BY 'X'S')
  - RTSPA - REINSTALL TEMPORARY SIGN PANEL ASSEMBLY (INCLUDES REMOVAL)
  - CTSO - COMPOSITE TEMPORARY SIGN OVERLAY (INCLUDES REMOVAL)
  - SPOIS) - SIGN PANEL OVERLAY, SPECIAL (INCLUDES REMOVAL)
  - TSPO - TEMPORARY SIGN PANEL OVERLAY (INCLUDES REMOVAL)
  - TSPA - TEMPORARY SIGN PANEL ASSEMBLY (INCLUDES REMOVAL)
  - RSPA - REMOVE SIGN PANEL ASSEMBLY
  - RELSPA - RELOCATE SIGN PANEL ASSEMBLY
  - SP - SIGN PANEL, TYPE 1, 2 OR 3 AND ASSEMBLY TYPE A OR B.
  - TC&P(SP) - SIGN INCLUDED IN MOT STANDARD FOR TRAFFIC CONTROL (PAID AS PART OF TRAFFIC CONTROL AND PROTECTION, SPECIAL)
  - TC&P(EX) - SIGN INCLUDED IN MOT STANDARD FOR TRAFFIC CONTROL AND PROTECTION (PAID AS PART OF TRAFFIC CONTROL AND PROTECTION, EXPRESSWAYS)

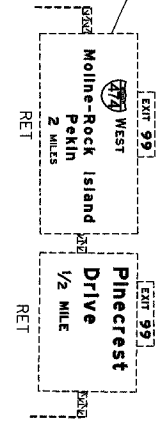

| REVISIONS |      |
|-----------|------|
| NAME      | DATE |
|           |      |
|           |      |
ILLINOIS DEPARTMENT OF TRANSPORTATION  
**CONCEPTUAL TEMPORARY  
 INFORMATION SIGNING PLAN**  
 CONTRACT 68201  
 STAGE 3A  
 DRAWN BY DJK  
 CHECKED BY DPA  
 DATE 12-28-04

**ab** **alfred benesch & company**  
 CONSULTING ENGINEERS  
 205 NORTH MICHIGAN AVENUE, CHICAGO, ILLINOIS 60601