



F.A.I. RTE.	SECTION	COUNTY	TOTAL SHEETS	SHEET NO.
74	*	TAZEWELL	1266	954
STA. 154+150		TO STA. 154+500		
FED. ROAD DIST. NO. 4		ILLINOIS FED. AID PROJECT		

• (90-11)R-2:90(13,14,14-1)R-1

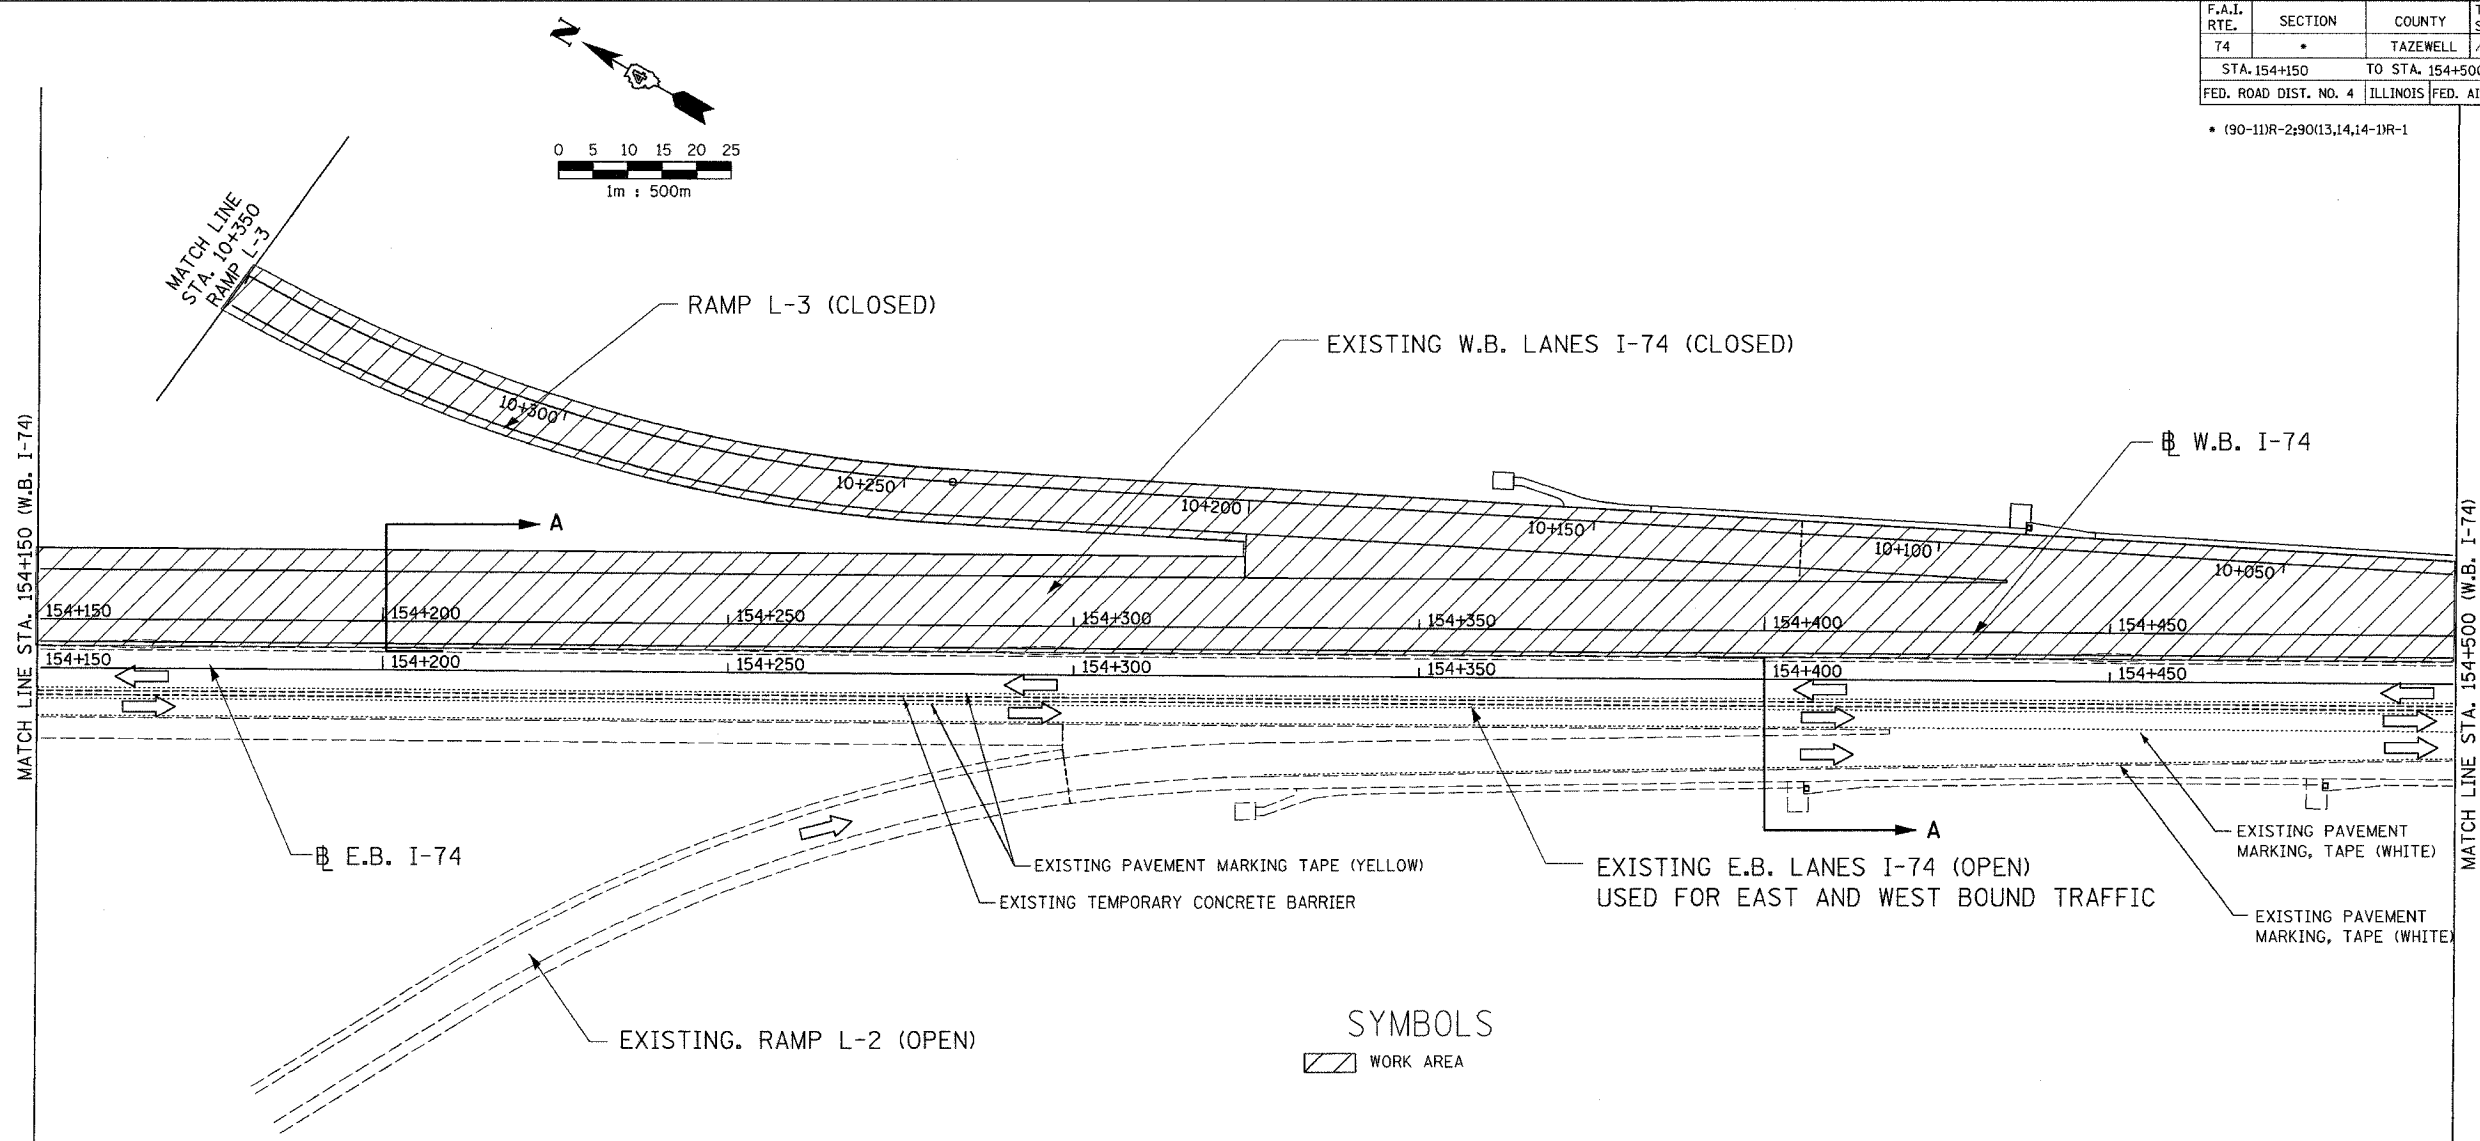

SYMBOLS
 WORK AREA

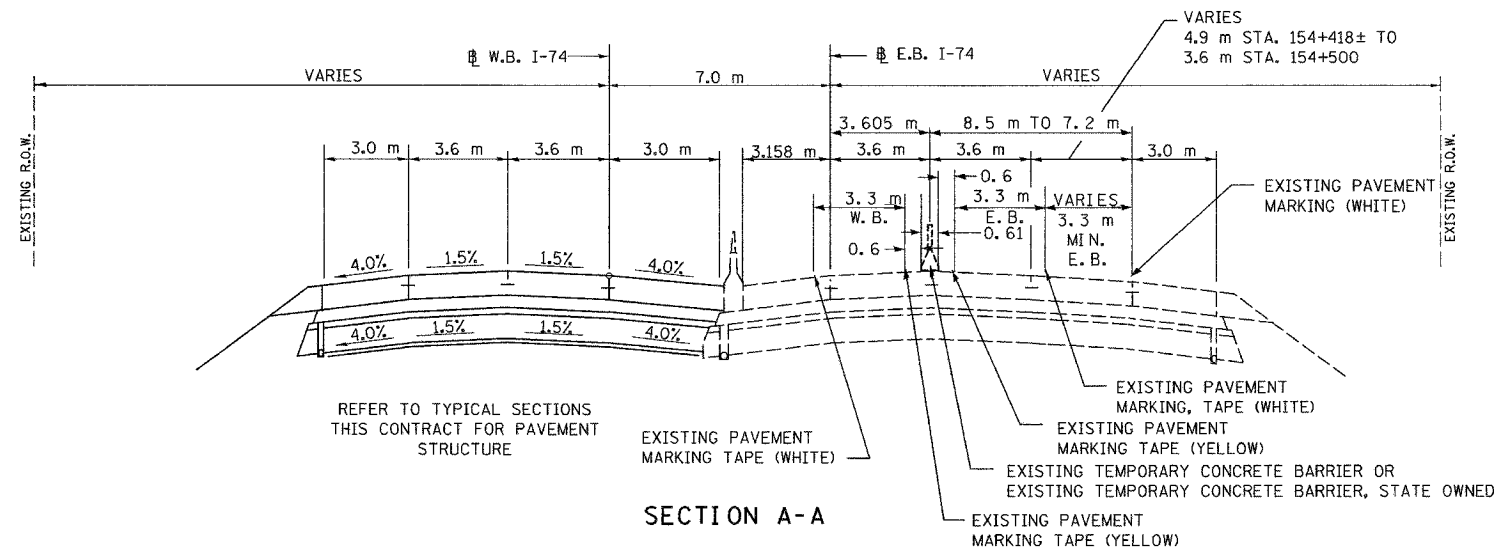

ALL DIMENSIONS ARE IN METERS (m) EXCEPT AS NOTED

DA & A
 DAILY & ASSOCIATES,
 ENGINEERS, INC.
 PEORIA, ILLINOIS

REVISIONS	
NAME	DATE

SHEET 13 OF 18

ALL STATIONS INDICATED ARE WESTBOUND STATIONING UNLESS OTHERWISE NOTED.

ILLINOIS DEPARTMENT OF TRANSPORTATION

MAINTENANCE OF TRAFFIC
 STAGE 3B
 STA. 154+150 TO STA. 154+500

DATE 01/07/2005

DRAWN BY
 CHECKED BY

01/07/2005 04:48:23 PM
 g:\dot\5589-74\dwg\contr\cct\m\112_3b-6a.dgn

CONTRACT 11: PLAN SET 2 OF 4 FINAL PLANS 01/05