
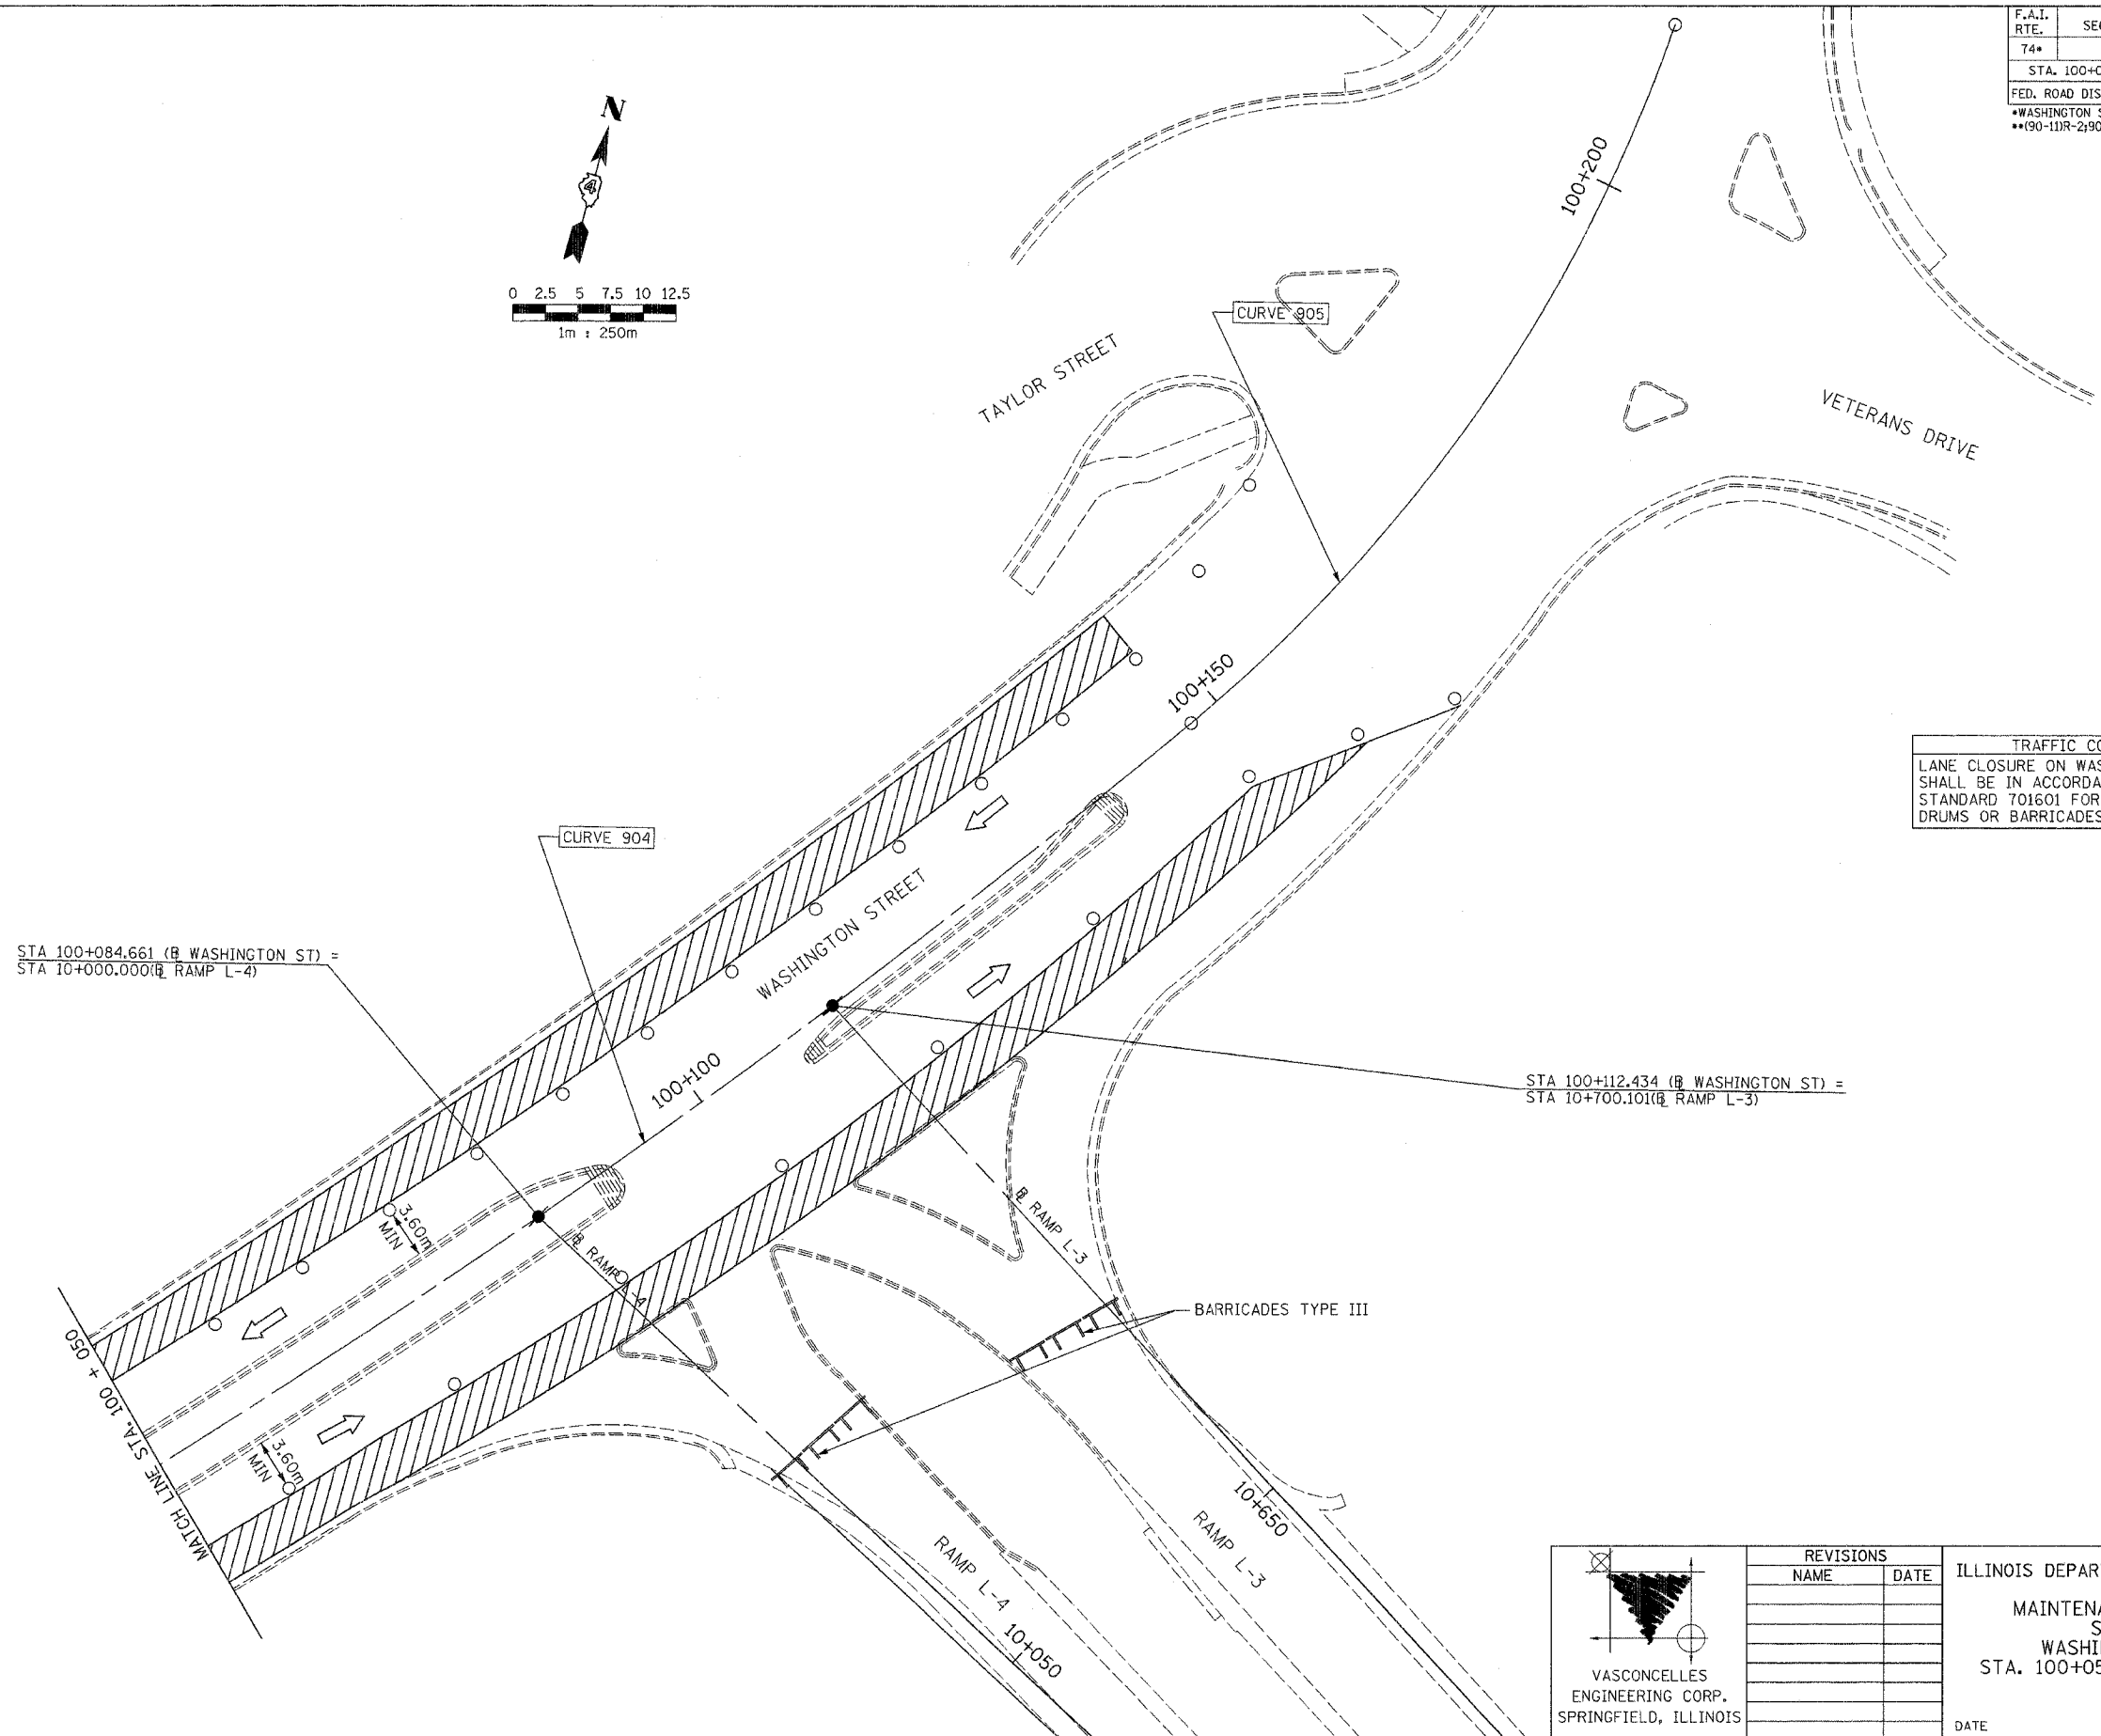



|                             |         |                 |                  |           |
|-----------------------------|---------|-----------------|------------------|-----------|
| F.A.I. RTE.                 | SECTION | COUNTY          | TOTAL SHEETS     | SHEET NO. |
| 74*                         | **      | TAZEWELL        | 1366             | 973       |
| STA. 100+050                |         | TO STA. 100+200 |                  |           |
| FED. ROAD DIST. NO.         |         | ILLINOIS        | FED. AID PROJECT |           |
| *WASHINGTON STREET          |         |                 |                  |           |
| **190-11R-2;9013,14,14-1R-1 |         |                 |                  |           |

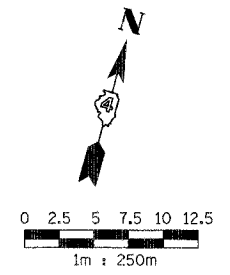

**TRAFFIC CONTROL**  
 LANE CLOSURE ON WASHINGTON STREET SHALL BE IN ACCORDANCE WITH STANDARD 701601 FOR PLACEMENT OF DRUMS OR BARRICADES

STA 100+084.661 (B WASHINGTON ST) =  
 STA 10+000.000 (B RAMP L-4)

STA 100+112.434 (B WASHINGTON ST) =  
 STA 10+700.101 (B RAMP L-3)

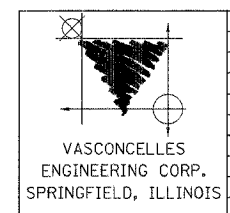

| REVISIONS |      |
|-----------|------|
| NAME      | DATE |
|           |      |
|           |      |
ILLINOIS DEPARTMENT OF TRANSPORTATION  
 MAINTENANCE OF TRAFFIC  
 STAGE 3-2  
 WASHINGTON STREET  
 STA. 100+050 TO STA. 100+200  
 DRAWN BY  
 CHECKED BY  
 DATE

MT0006-bbws

CONTRACT 11: PLAN SET 2 OF 3 PRE-FINAL 02/02/04 VEC 15 OF 53. JOB NO. 751-001 VASCONCELLES ENGINEERING CORP. DESIGN FIRM REGISTRATION NUMBER 18+002107