


F.A.I. RTE.	SECTION	COUNTY	TOTAL SHEETS	SHEET NO.
74	*	TAZEWELL	126	93
STA. 154+150		TO STA. 154+500		
FED. ROAD DIST. NO. 4		ILLINOIS FED. AID PROJECT		

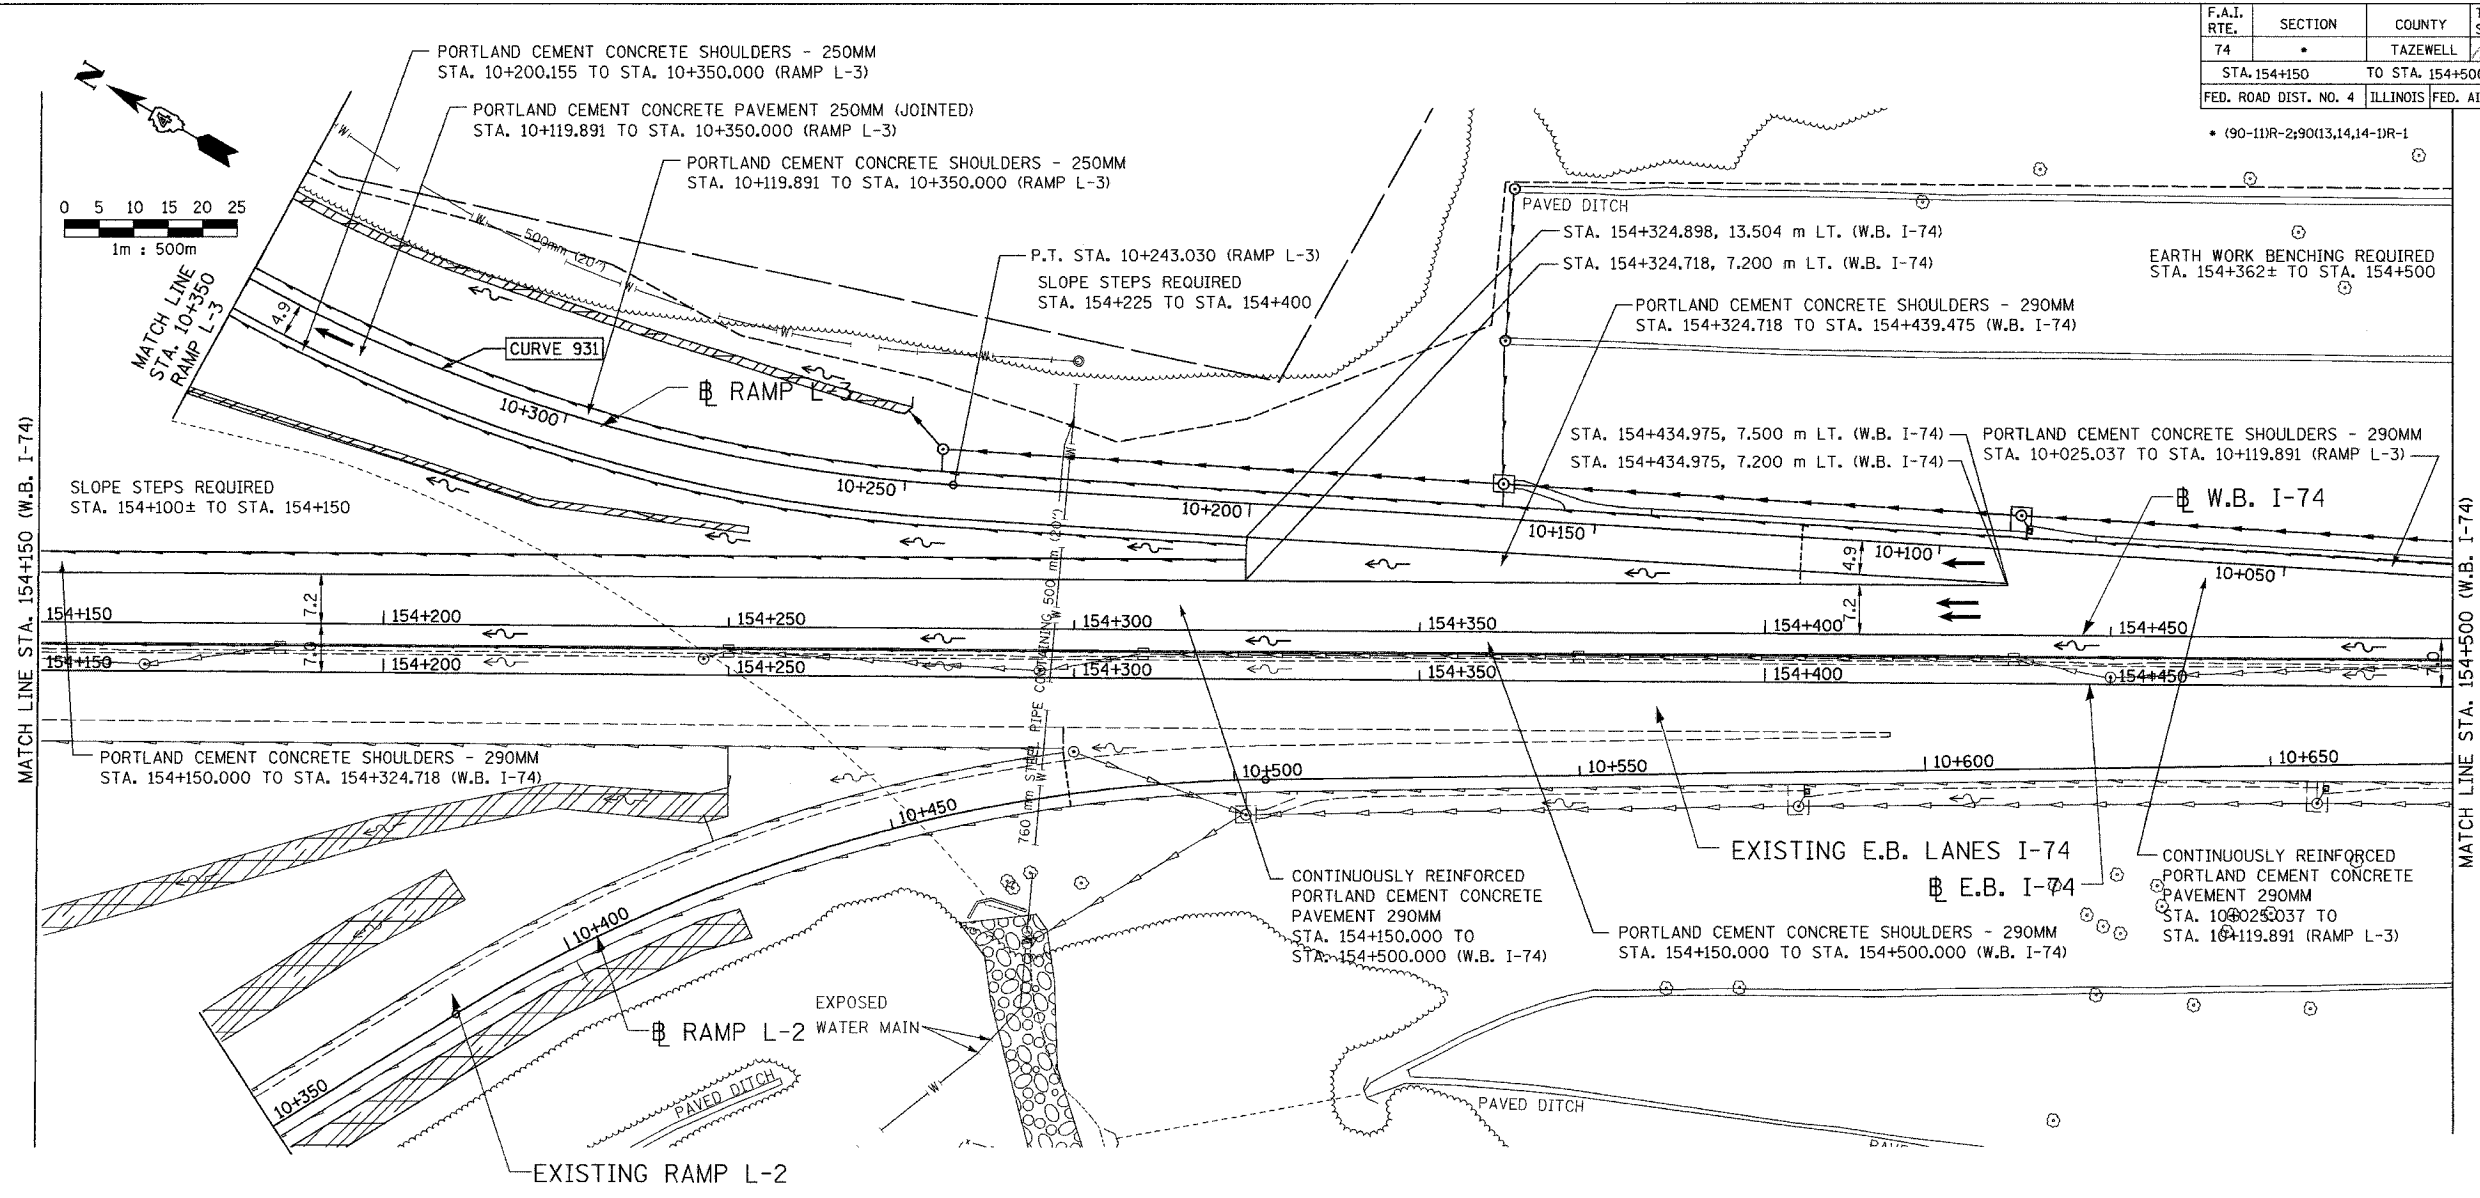

LEGEND	
PROPOSED	
●	CATCH BASIN
○	INLET
⊙	MANHOLE
∩	SAG
∪	SUMMIT
— —	DITCH
—+—	SWALE
— — —	PIPE UNDERDRAIN
— — — —	SANITARY SEWER
— — — — —	STORM SEWER
→	FLOW DIRECTION
▲	END SECTION
—	CULVERT
— —	RIGHT-OF-WAY
--- ---	CONSTRUCTION LIMITS
EXISTING	
—G—	GAS (LOCATION OF RECORD)
—S—	SANITARY (LOCATION OF RECORD)
—T—	TELEPHONE (LOCATION OF RECORD)
—W—	WATER (LOCATION OF RECORD)
---	DITCH

01/07/2005 02:40:20 PM
 G:\dot\5589-74\dwg\contr\cct\1\p1168-5g.dgn

ALL DIMENSIONS ARE IN METERS (m) EXCEPT AS NOTED

DA
 DAILY & ASSOCIATES,
 ENGINEERS, INC.
 PEORIA, ILLINOIS

REVISIONS	
NAME	DATE

SHEET 4 OF 12

ALL STATIONS INDICATED ARE WESTBOUND STATIONING UNLESS OTHERWISE NOTED.

ILLINOIS DEPARTMENT OF TRANSPORTATION

PROPOSED ROADWAY PLAN
 F.A.I. ROUTE 74 (I-74)
 STA. 154+150 TO STA. 154+500

DATE 01/07/2005
 DRAWN BY
 CHECKED BY

CONTRACT 11: PLAN SET 2 OF 4 FINAL PLANS 01/05