


F.A.I. RTE.	SECTION	COUNTY	TOTAL SHEETS	SHEET NO.
74	*	TAZEWELL	1366	991
STA.	**	TO STA.	**	**
FED. ROAD DIST. NO. 4		ILLINOIS FED. AID PROJECT		

* (90-11R-2;9013,14,14-1R-1
 ** RAMP L-3 STA. 10+350 TO STA. 10+700
 RAMP L-4 STA. 10+000 TO STA. 10+500

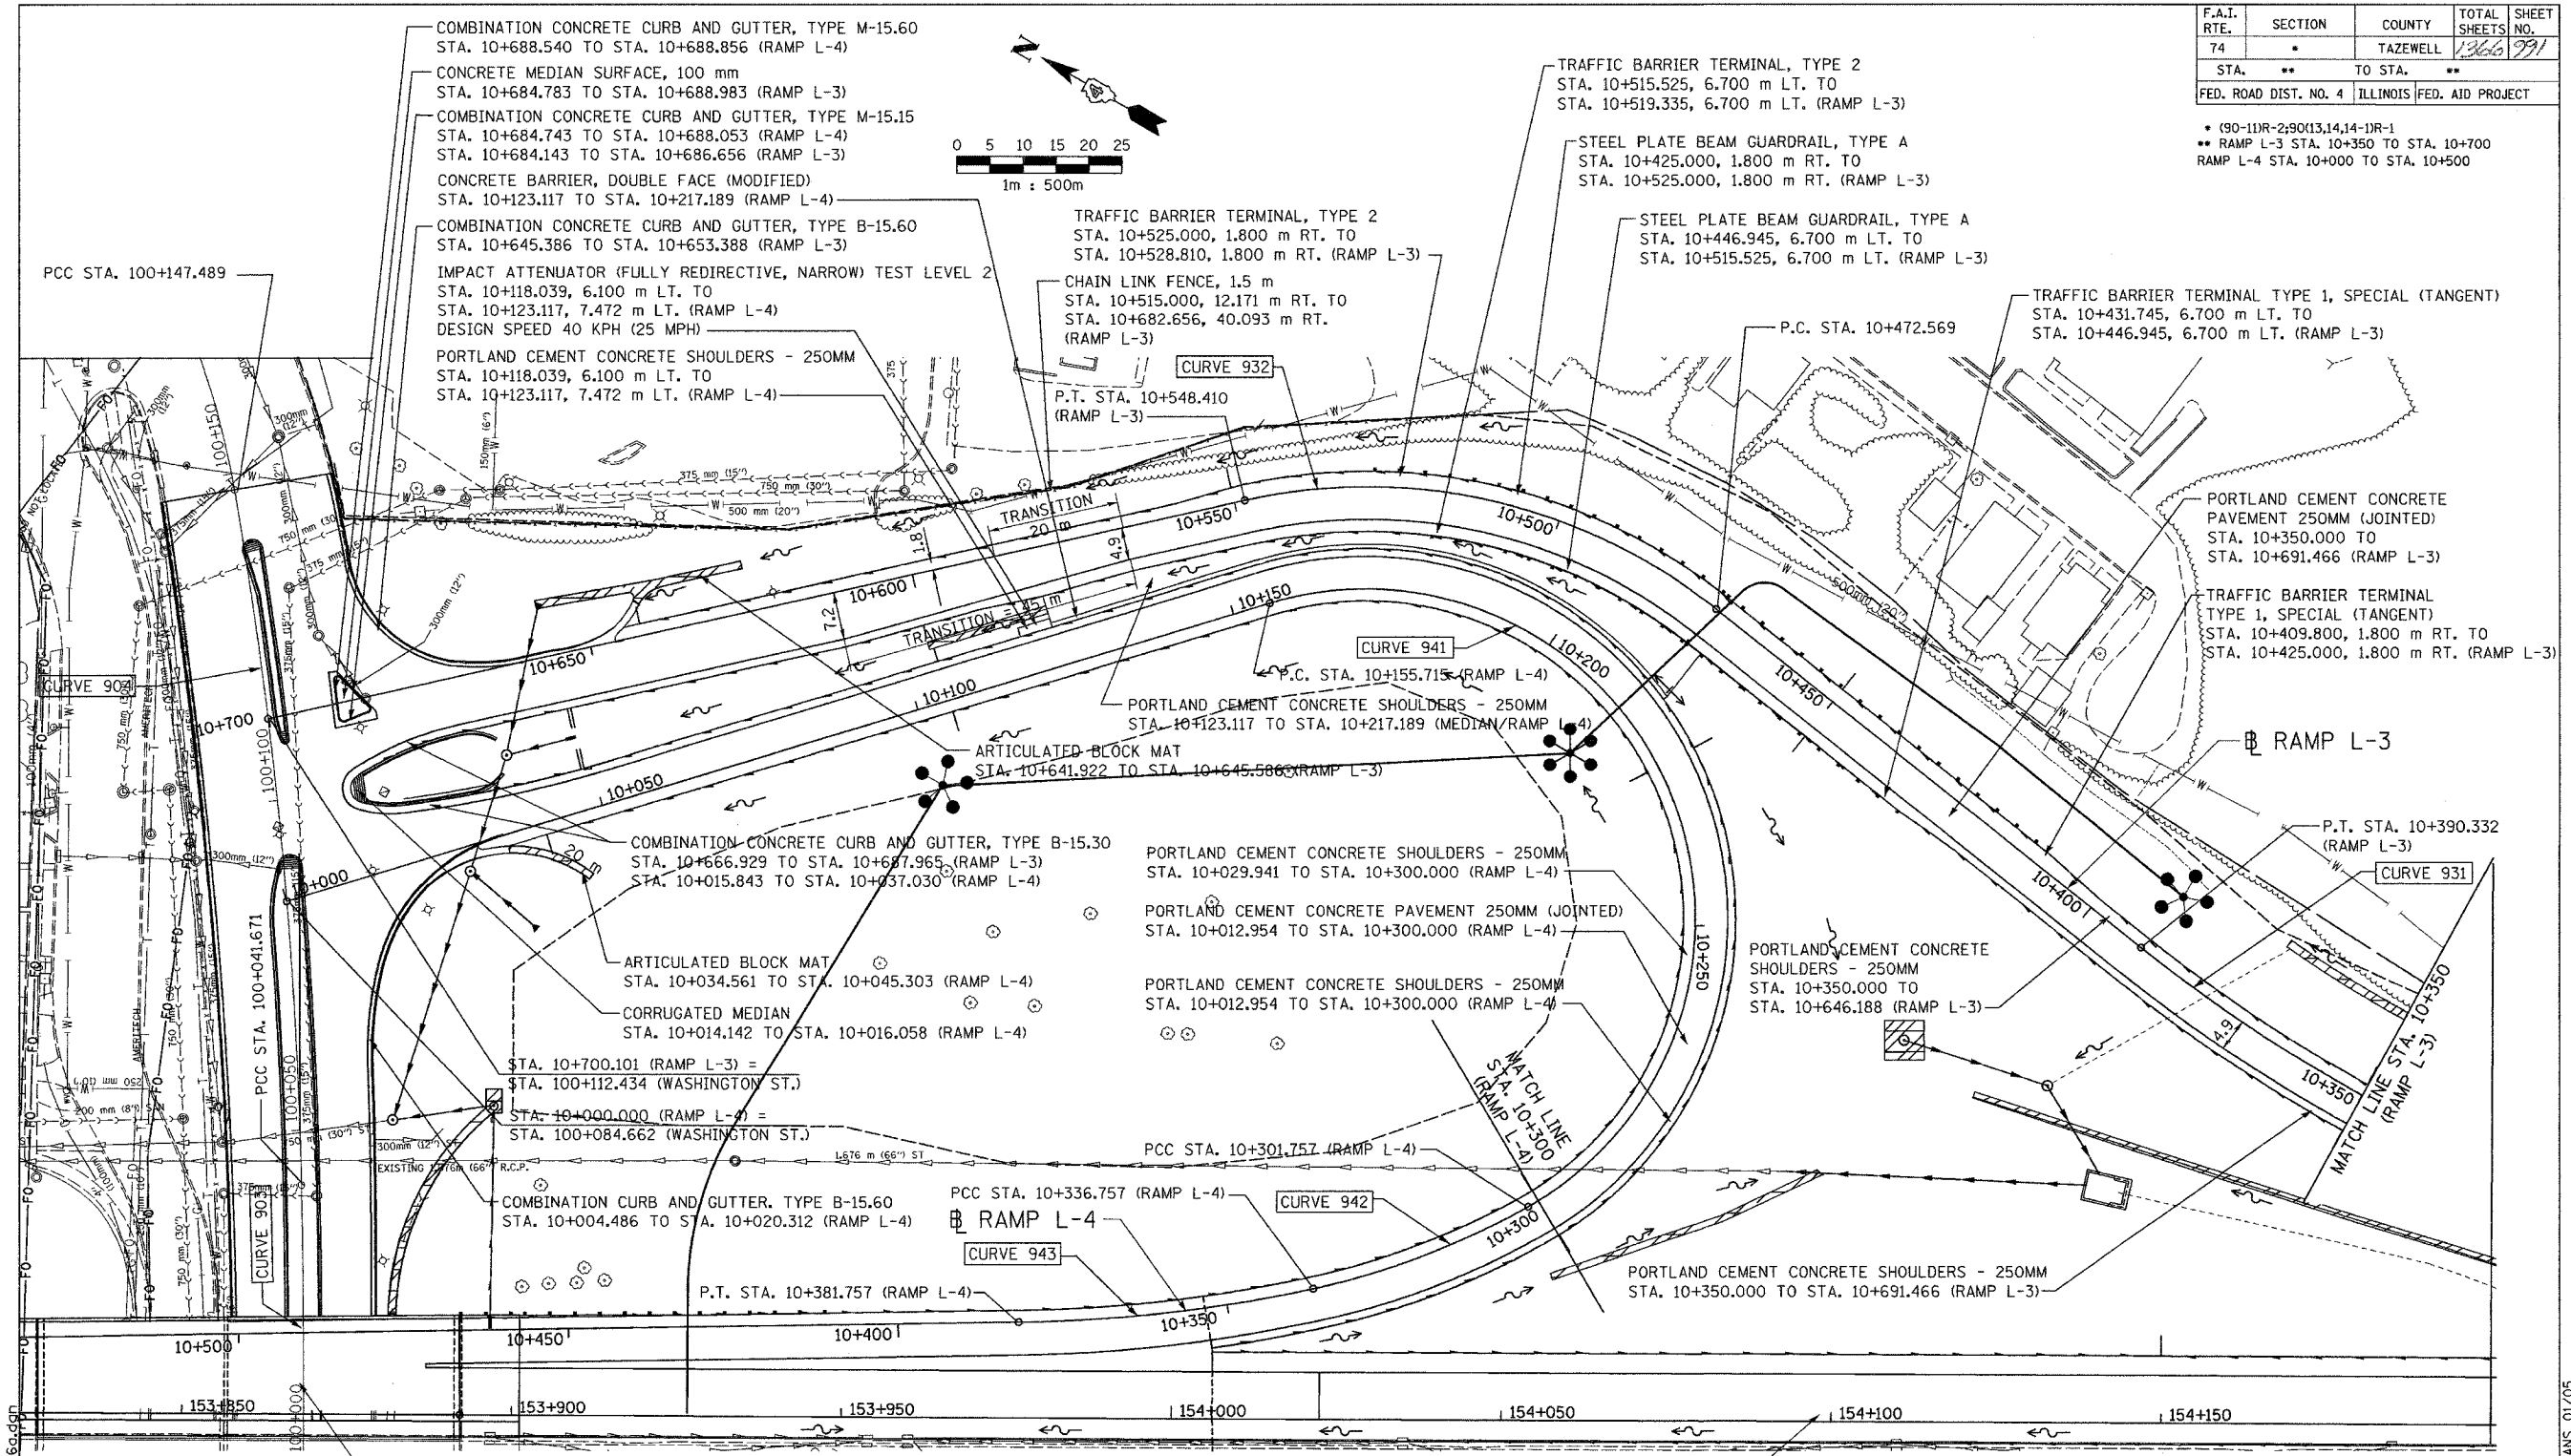

PROPOSED		LEGEND	
●	CATCH BASIN	→	FLOW DIRECTION
○	INLET	▲	END SECTION
⊙	MANHOLE	—	CULVERT
⋆	SAG	---	CONSTRUCTION LIMITS
↑↑	SUMMIT	---	EXISTING
↑	DITCH	—○—	GAS (LOCATION OF RECORD)
↑↑	SWALE	—○—	SANITARY (LOCATION OF RECORD)
—	PIPE UNDERDRAIN	—T—	TELEPHONE (LOCATION OF RECORD)
—	SANITARY SEWER	—W—	WATER (LOCATION OF RECORD)
—	STORM SEWER	—	DITCH

ALL DIMENSIONS ARE IN METERS (m) EXCEPT AS NOTED



REVISIONS	
NAME	DATE

ALL STATIONS INDICATED ARE WESTBOUND STATIONING UNLESS OTHERWISE NOTED.

ILLINOIS DEPARTMENT OF TRANSPORTATION
 PROPOSED ROADWAY PLAN
 F.A.I. ROUTE 74 (I-74)
 RAMP L-3
 STA. 10+350 TO STA. 10+700
 RAMP L-4
 STA. 10+000 TO STA. 10+500
 DRAWN BY
 DATE 01/07/2005 CHECKED BY

01/07/2005 02:40:29 PM
 G:\data\5589-74\dwg\conttr\cct\100-66.dwg

SHEET 12 OF 12
 CONTRACT 11: PLAN SET 2 OF 4 FINAL PLANS 01/05