

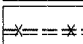

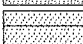
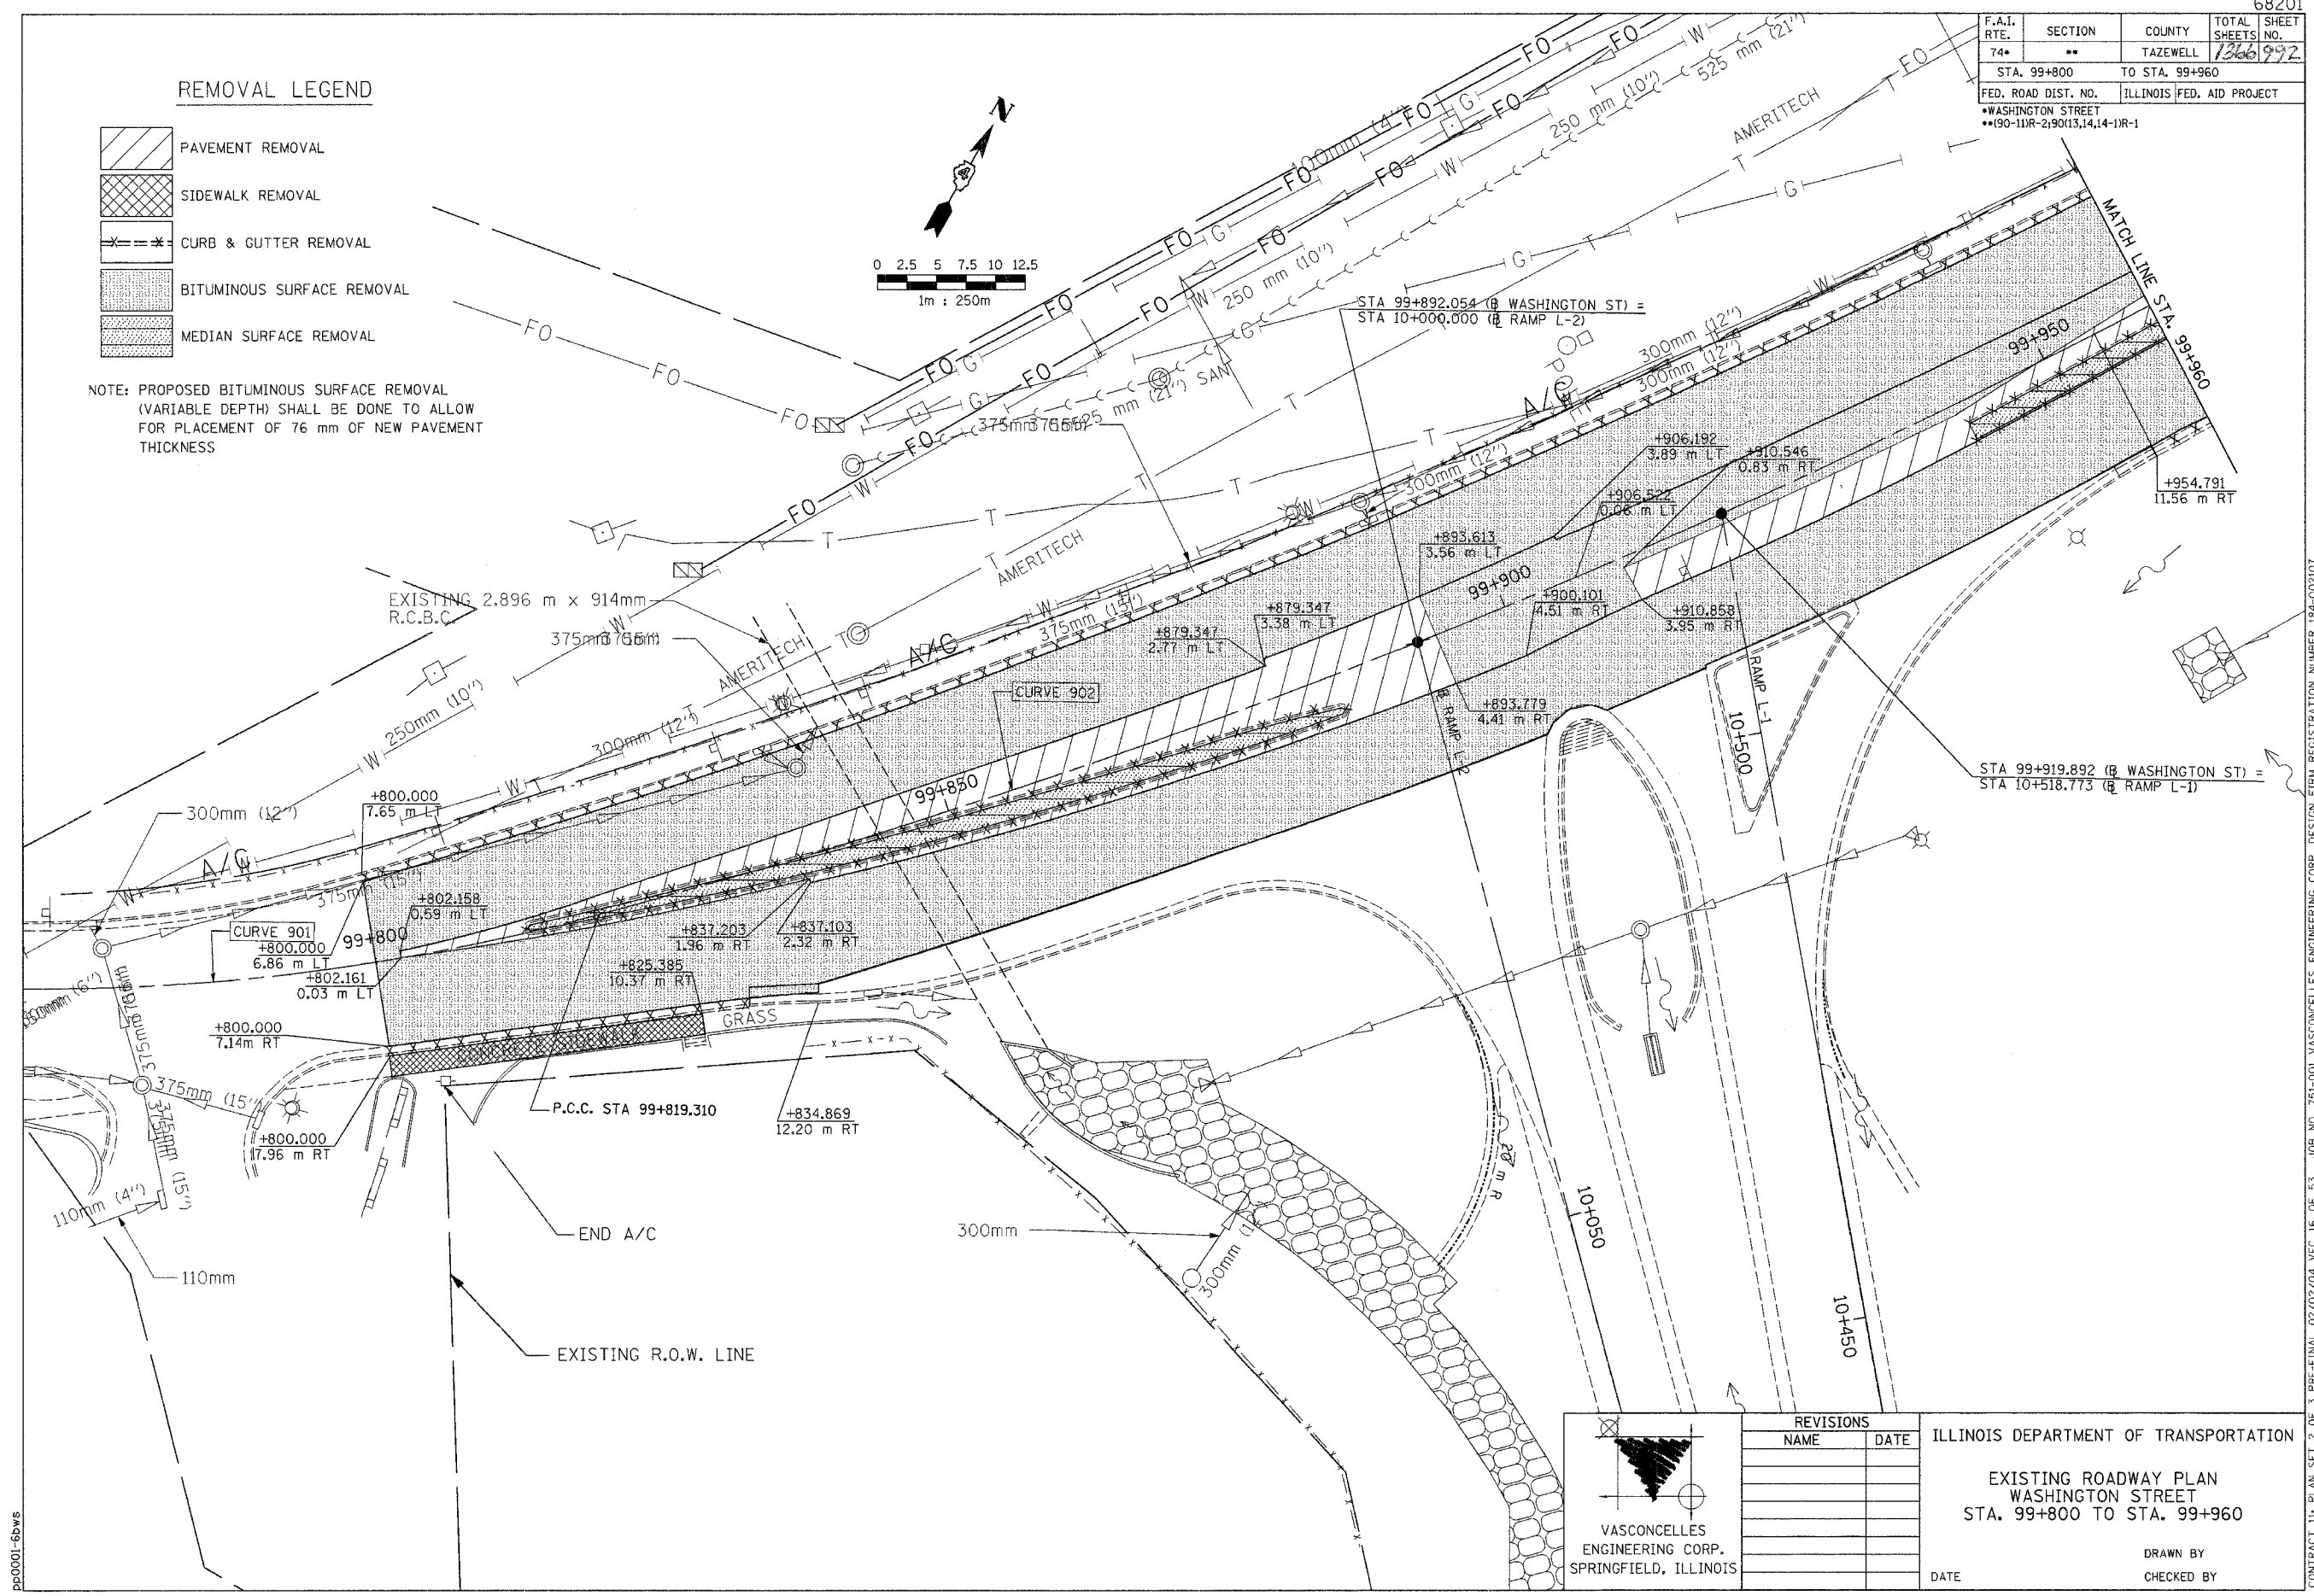
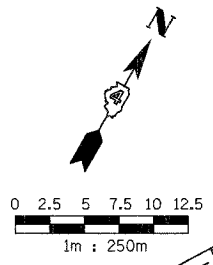


|                              |         |                           |              |           |
|------------------------------|---------|---------------------------|--------------|-----------|
| F.A.I. RTE.                  | SECTION | COUNTY                    | TOTAL SHEETS | SHEET NO. |
| 74*                          | **      | TAZEWELL                  | 1366         | 992       |
| STA. 99+800                  |         | TO STA. 99+960            |              |           |
| FED. ROAD DIST. NO.          |         | ILLINOIS FED. AID PROJECT |              |           |
| *WASHINGTON STREET           |         |                           |              |           |
| **190-11R-2190(13,14,14-1R-1 |         |                           |              |           |


REMOVAL LEGEND

-  PAVEMENT REMOVAL
-  SIDEWALK REMOVAL
-  CURB & GUTTER REMOVAL
-  BITUMINOUS SURFACE REMOVAL
-  MEDIAN SURFACE REMOVAL

NOTE: PROPOSED BITUMINOUS SURFACE REMOVAL (VARIABLE DEPTH) SHALL BE DONE TO ALLOW FOR PLACEMENT OF 76 mm OF NEW PAVEMENT THICKNESS



| REVISIONS |      |
|-----------|------|
| NAME      | DATE |
|           |      |
|           |      |
|           |      |
|           |      |
|           |      |

  
 VASCONCELLES  
 ENGINEERING CORP.  
 SPRINGFIELD, ILLINOIS

ILLINOIS DEPARTMENT OF TRANSPORTATION  
 EXISTING ROADWAY PLAN  
 WASHINGTON STREET  
 STA. 99+800 TO STA. 99+960  
 DRAWN BY  
 CHECKED BY  
 DATE

CONTRACT 11: PLAN SET 2 OF 3 PRE-FINAL 02/02/04 VEC 16 OF 53. JOB NO. 751-001 VASCONCELLES ENGINEERING CORP. DESIGN FIRM REGISTRATION NUMBER 184-0021D