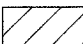



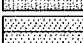




F.A.I. RTE.	SECTION	COUNTY	TOTAL SHEETS	SHEET NO.
74*	**	TAZEWELL	1366	974
STA. 99+960		TO STA. 100+050		
FED. ROAD DIST. NO.		ILLINOIS FED. AID PROJECT		

*WASHINGTON STREET
 **90-1DR-2,9013,14,14-1DR-1

REMOVAL LEGEND

-  PAVEMENT REMOVAL
-  SIDEWALK REMOVAL
-  CURB & GUTTER REMOVAL
-  BITUMINOUS SURFACE REMOVAL
-  MEDIAN SURFACE REMOVAL

NOTE: PROPOSED BITUMINOUS SURFACE REMOVAL (VARIABLE DEPTH) SHALL BE DONE TO ALLOW FOR PLACEMENT OF 76 mm OF NEW PAVEMENT THICKNESS

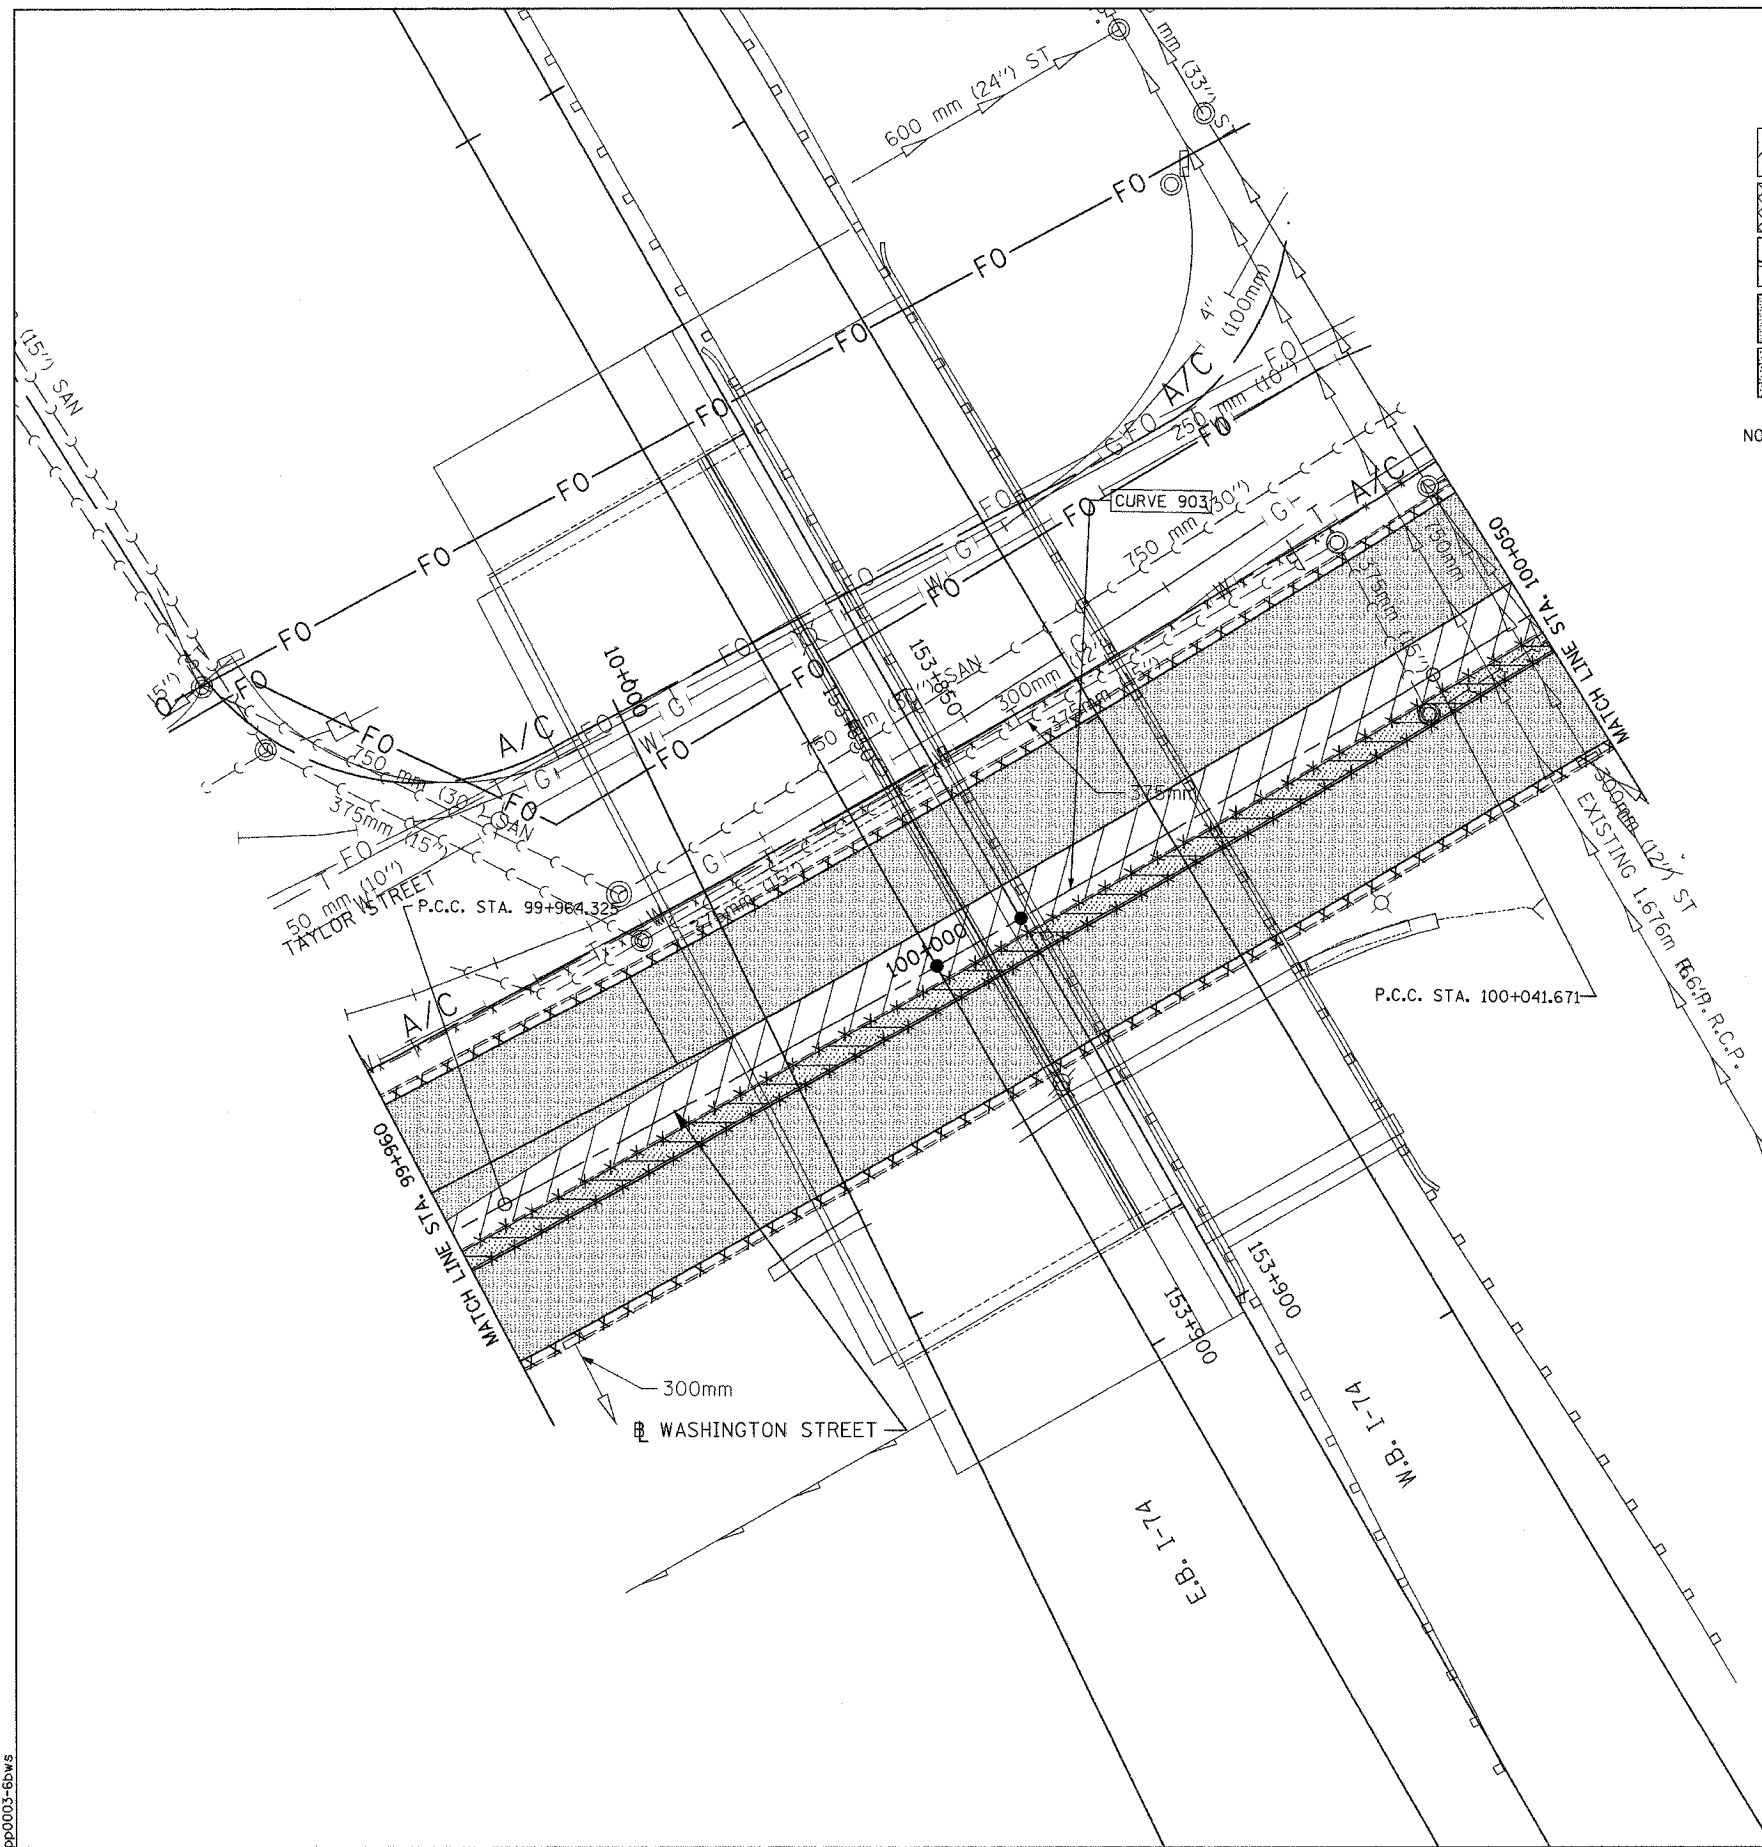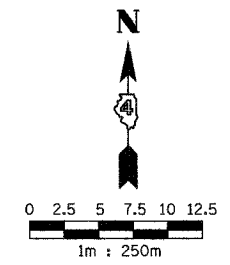

VASCONCELLES
ENGINEERING CORP.
SPRINGFIELD, ILLINOIS

REVISIONS	
NAME	DATE

ILLINOIS DEPARTMENT OF TRANSPORTATION

EXISTING ROADWAY PLAN
 WASHINGTON STREET
 STA. 99+960 TO STA. 100+050

DATE _____ DRAWN BY _____
 CHECKED BY _____

CONTRACT 11: PLAN SET 2 OF 3 PRE-FINAL 02/02/04 VEC 18 OF 53. JOB NO. 751-001 VASCONCELLES ENGINEERING CORP. DESIGN FIRM REGISTRATION NUMBER 184-002107

pp0003-5bws