


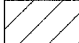


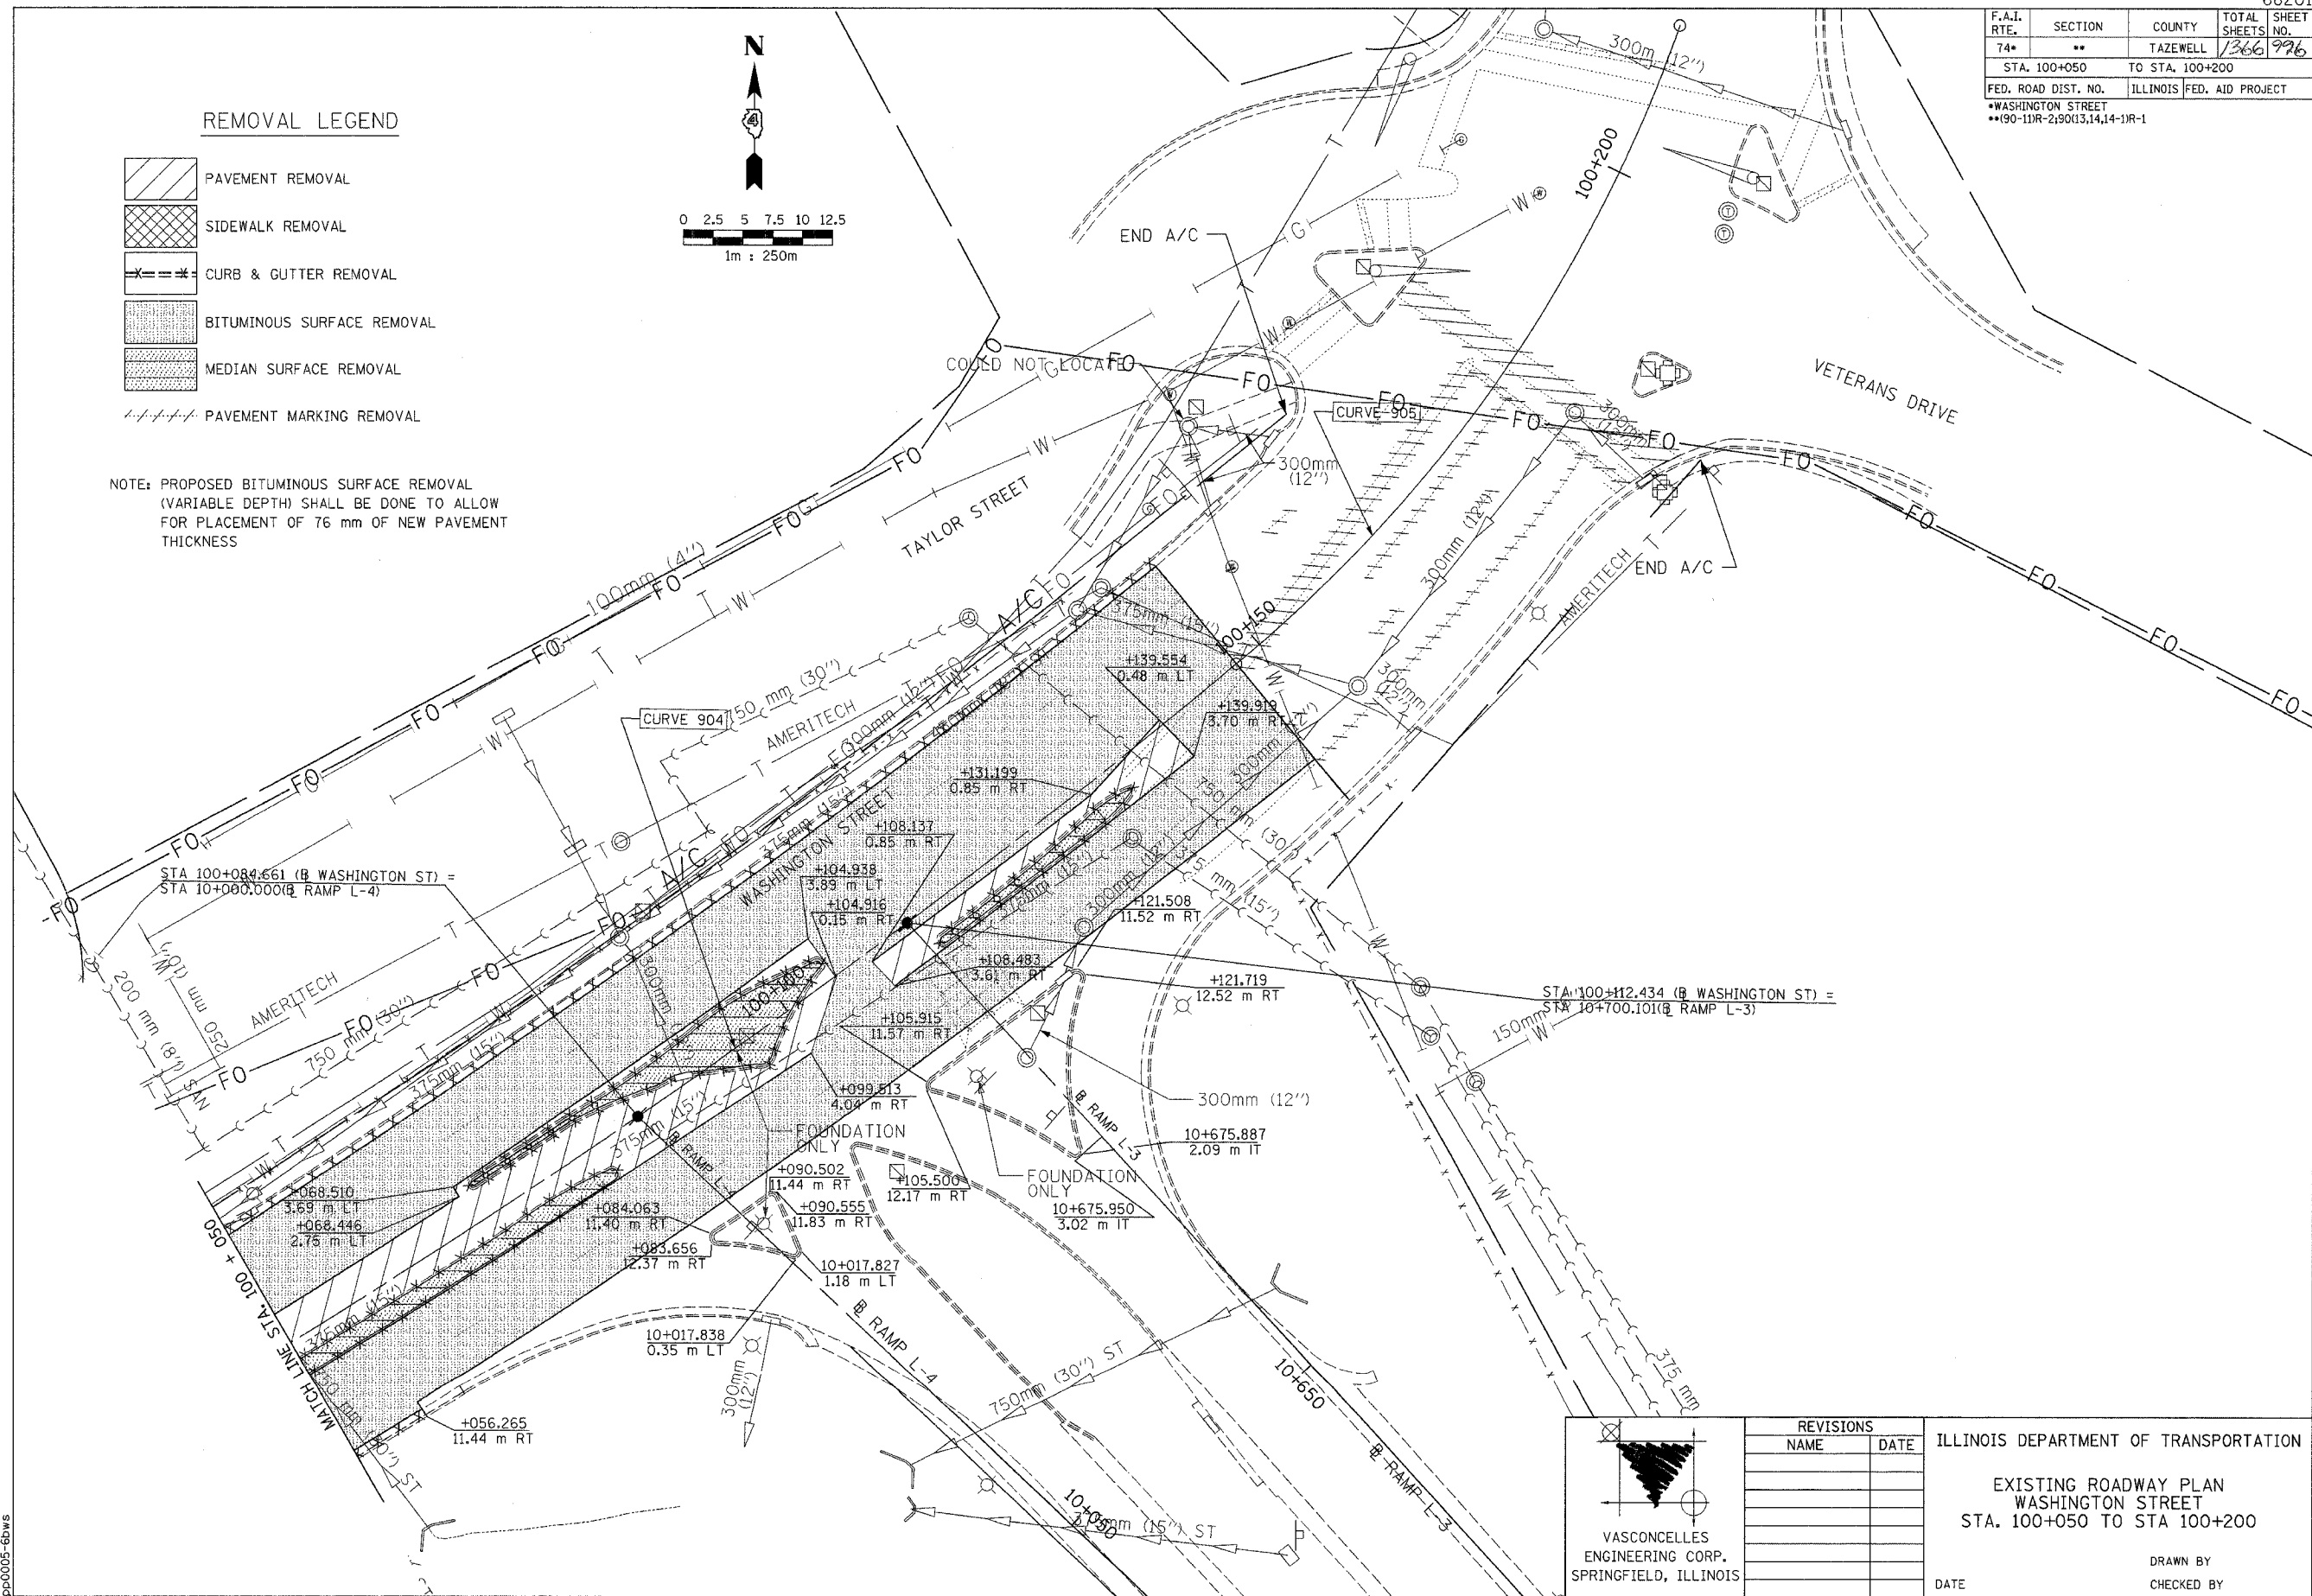
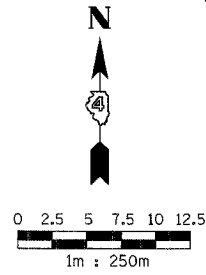


F.A.I. RTE.	SECTION	COUNTY	TOTAL SHEETS	SHEET NO.
74*	**	TAZEWELL	1366	996
STA. 100+050		TO STA. 100+200		
FED. ROAD DIST. NO.		ILLINOIS	FED. AID PROJECT	
*WASHINGTON STREET				
**90-11R-2,90(13,14,14-1)R-1				

REMOVAL LEGEND

-  PAVEMENT REMOVAL
-  SIDEWALK REMOVAL
-  CURB & GUTTER REMOVAL
-  BITUMINOUS SURFACE REMOVAL
-  MEDIAN SURFACE REMOVAL
-  PAVEMENT MARKING REMOVAL

NOTE: PROPOSED BITUMINOUS SURFACE REMOVAL (VARIABLE DEPTH) SHALL BE DONE TO ALLOW FOR PLACEMENT OF 76 mm OF NEW PAVEMENT THICKNESS



VASCONCELLES ENGINEERING CORP. SPRINGFIELD, ILLINOIS

REVISIONS	
NAME	DATE

ILLINOIS DEPARTMENT OF TRANSPORTATION

EXISTING ROADWAY PLAN  
WASHINGTON STREET  
STA. 100+050 TO STA 100+200

DATE \_\_\_\_\_ DRAWN BY \_\_\_\_\_  
CHECKED BY \_\_\_\_\_

CONTRACT 11: PLAN SET 2 OF 3 PRE-FINAL 02/02/04 VEC 20 OF 53. JOB NO. 751-001 VASCONCELLES ENGINEERING CORP. DESIGN FIRM REGISTRATION NUMBER 184-002107

pp0005-6bws