


F.A.I. RTE.	SECTION	COUNTY	TOTAL SHEETS	SHEET NO.
74	*	TAZEWELL	1366	1032
STA. 154+150		TO STA. 154+500		
FED. ROAD DIST. NO. 4		ILLINOIS FED. AID PROJECT		

\* (90-11)R-2;90(13,14,14-1)R-1

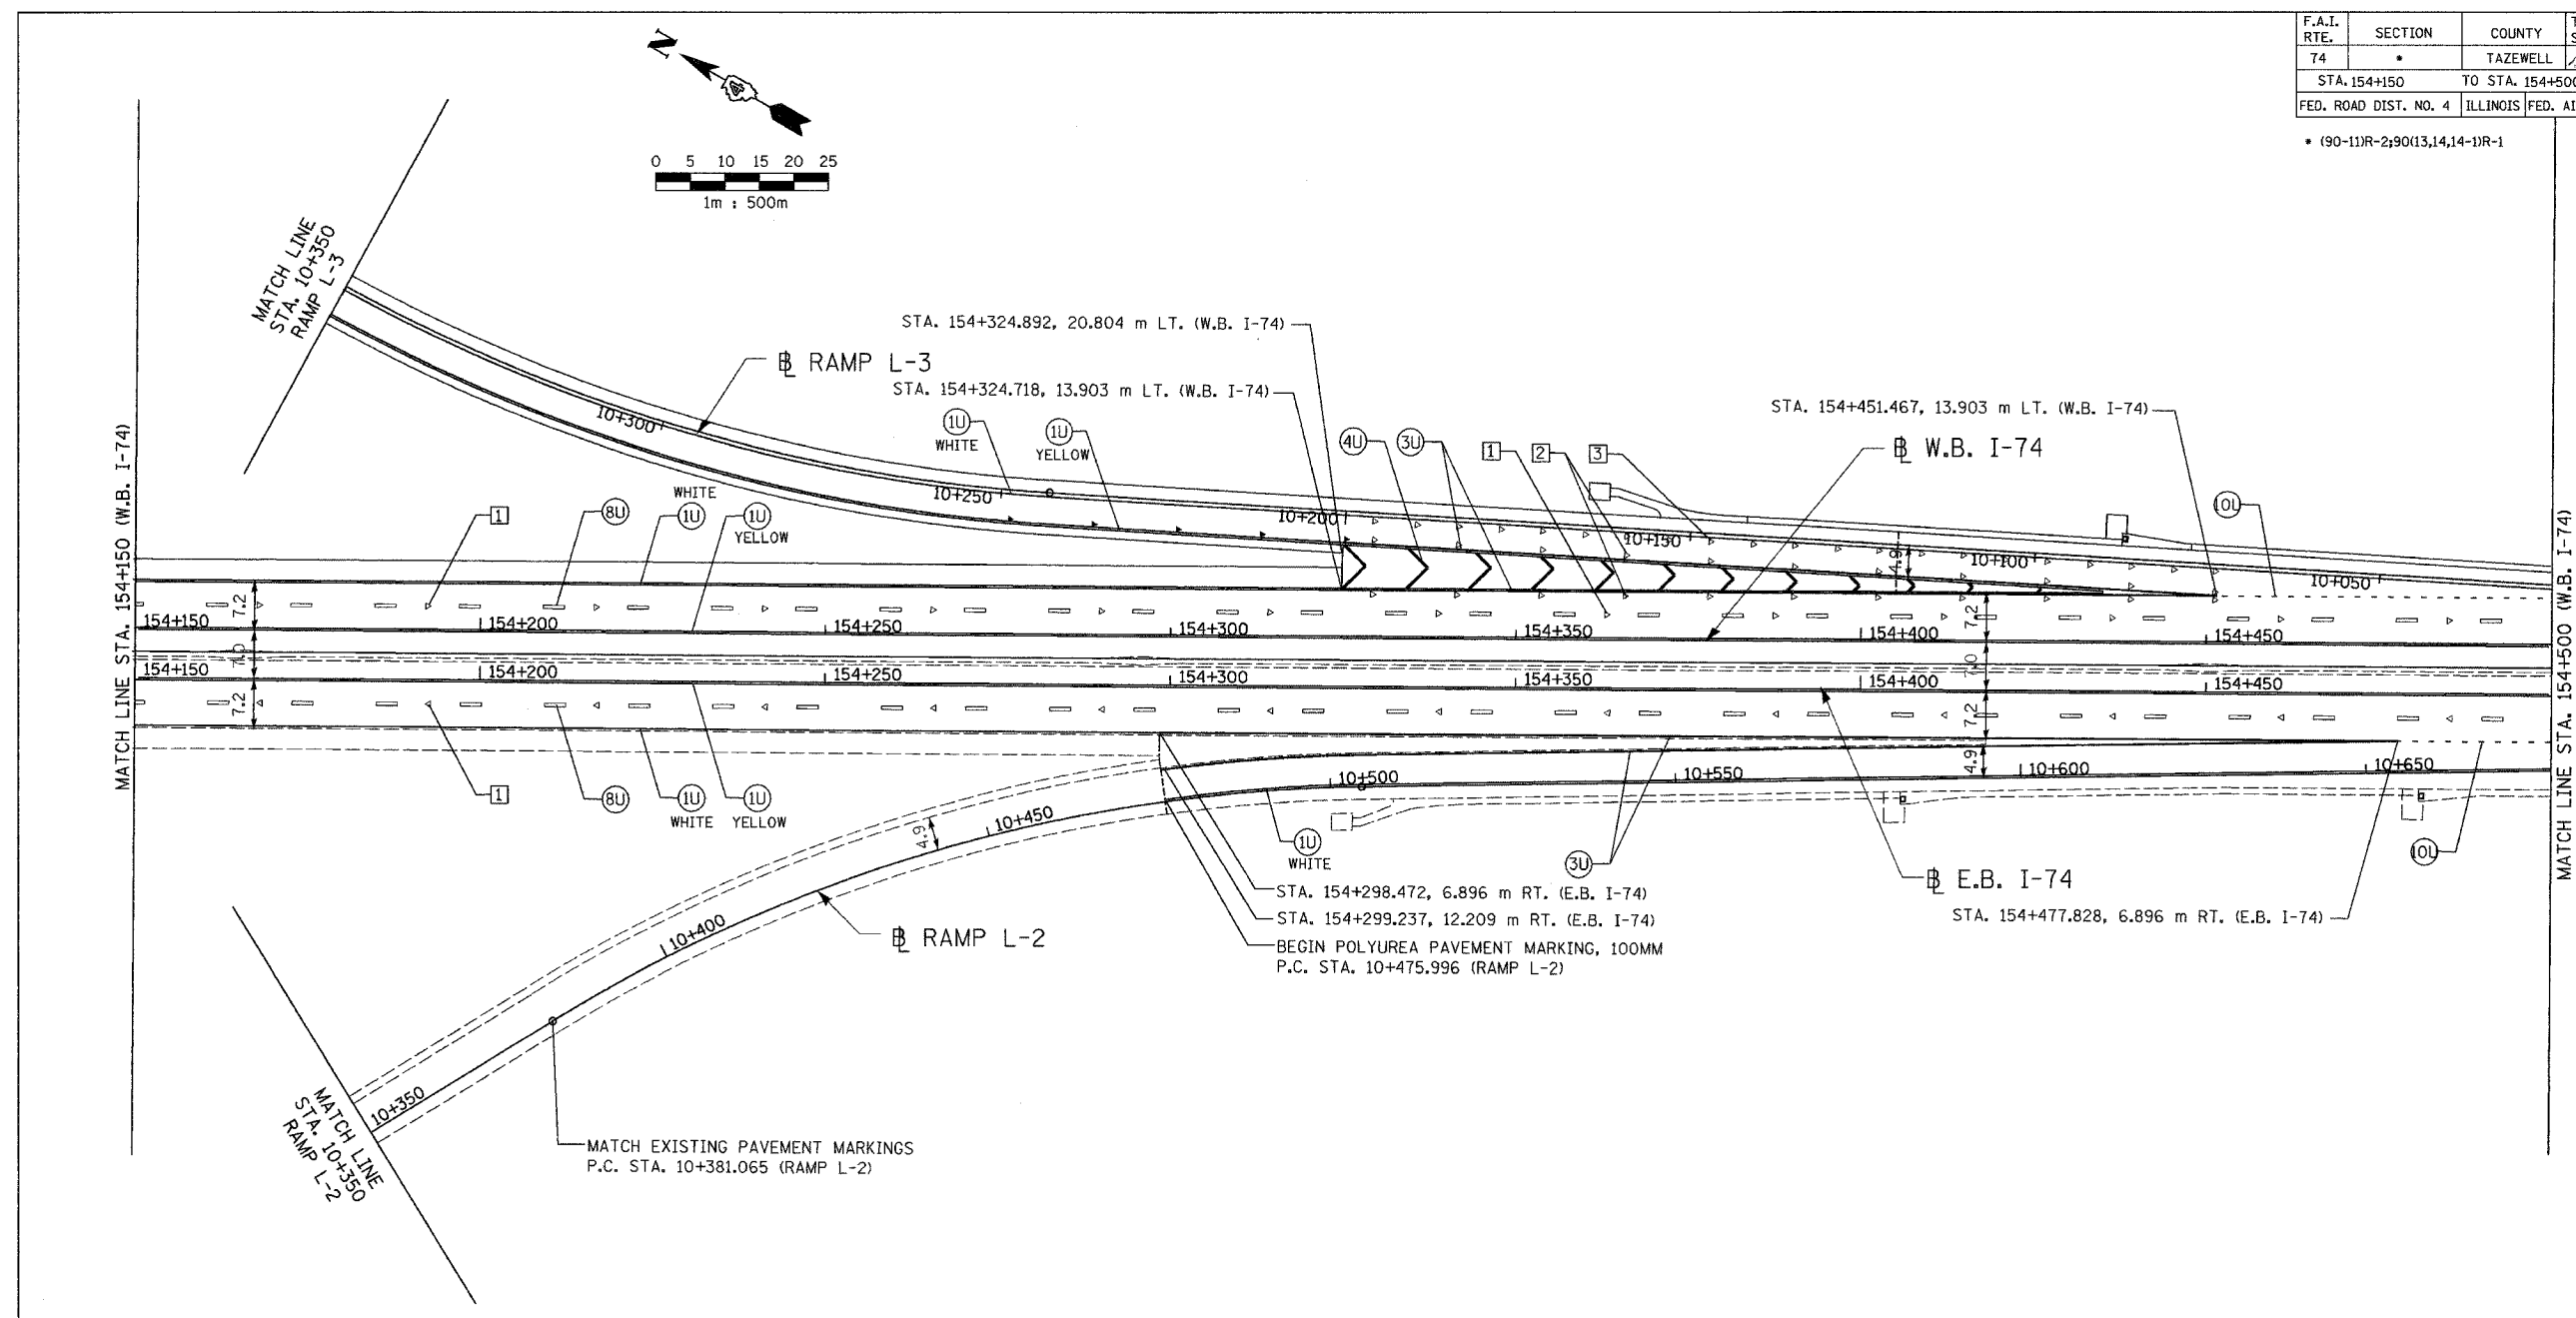

**PAVEMENT MARKING LEGEND**

- (1X) 100 (4) SOLID
- (2X) 150 (6) SOLID (WHITE)
- (3X) 200 (8) SOLID (WHITE)
- (4X) 300 (12) SOLID (WHITE)
- (5X) 600 (24) SOLID (WHITE)
- (6X) 100 (4) DOUBLE SOLID (YELLOW)
- (7X) 100 (4) SKIP DASH
- (8X) 150 (6) SKIP DASH
- (9X) 200 (8) SKIP DASH
- (10X) 200 (8) DOTTED (WHITE)
- (11X) LETTERS AND ARROWS

**RAISED REFLECTIVE PAVEMENT MARKERS**

- 1 ◀ ONE-WAY CRYSTAL MARKER AT 24.38 m(80') CENTERS
- 2 ◀ ONE-WAY CRYSTAL MARKER AT 12.19 m(40') CENTERS
- 3 ◀ ONE-WAY CRYSTAL MARKER AT 6.10 m(20') CENTERS
- 4 ▶ ONE-WAY AMBER MARKER AT 12.19 m(40') CENTERS
- 5 ▶ TWO-WAY AMBER MARKER AT 12.19 m(40') CENTERS FOR SPEEDS LESS THAN 45 MPH
- 6 ▶ TWO-WAY AMBER MARKER AT 24.38 m(80') CENTERS FOR SPEEDS GREATER THAN 45 MPH

WHERE "X" DESIGNATES:  
 E = EPOXY  
 P = PAINT  
 T = THERMOPLASTIC  
 U = POLYUREA  
 TP= TEMPORARY PAVEMENT MARKING TAPE  
 T3= PAVEMENT MARKING TAPE, TYPE III  
 W3= WET TEMPORARY PAVEMENT MARKING TAPE, TYPE III

— WHITE  
 — YELLOW

All dimensions are in millimeters (inches) unless otherwise shown.

ALL DIMENSIONS ARE IN METERS (m) EXCEPT AS NOTED

**DA & A**  
 DAILY & ASSOCIATES,  
 ENGINEERS, INC.  
 PEORIA, ILLINOIS

REVISIONS	
NAME	DATE

SHEET 2 OF 6

ALL STATIONS INDICATED ARE WESTBOUND STATIONING UNLESS OTHERWISE NOTED.

ILLINOIS DEPARTMENT OF TRANSPORTATION

PROPOSED PAVEMENT MARKING PLAN  
 F.A.I. ROUTE 74 (I-74)  
 STA. 154+150 TO STA. 154+500

DATE 01/07/2005

DRAWN BY  
 CHECKED BY

01/07/2005 01:21:56 PM  
 g:\data\5589-74\dwg\contr\sect\pml02-6g.dgn

CONTRACT 11: PLAN SET 2 OF 4 FINAL PLANS 01/05