


F.A.I. RTE.	SECTION	COUNTY	TOTAL SHEETS	SHEET NO.
74	*	TAZEWELL	1366	1158
STA.	TO STA.			
FED. ROAD DIST. NO. 4		ILLINOIS FED. AID PROJECT		

• (90-11)R-2:90(13,14,14-1)R-1

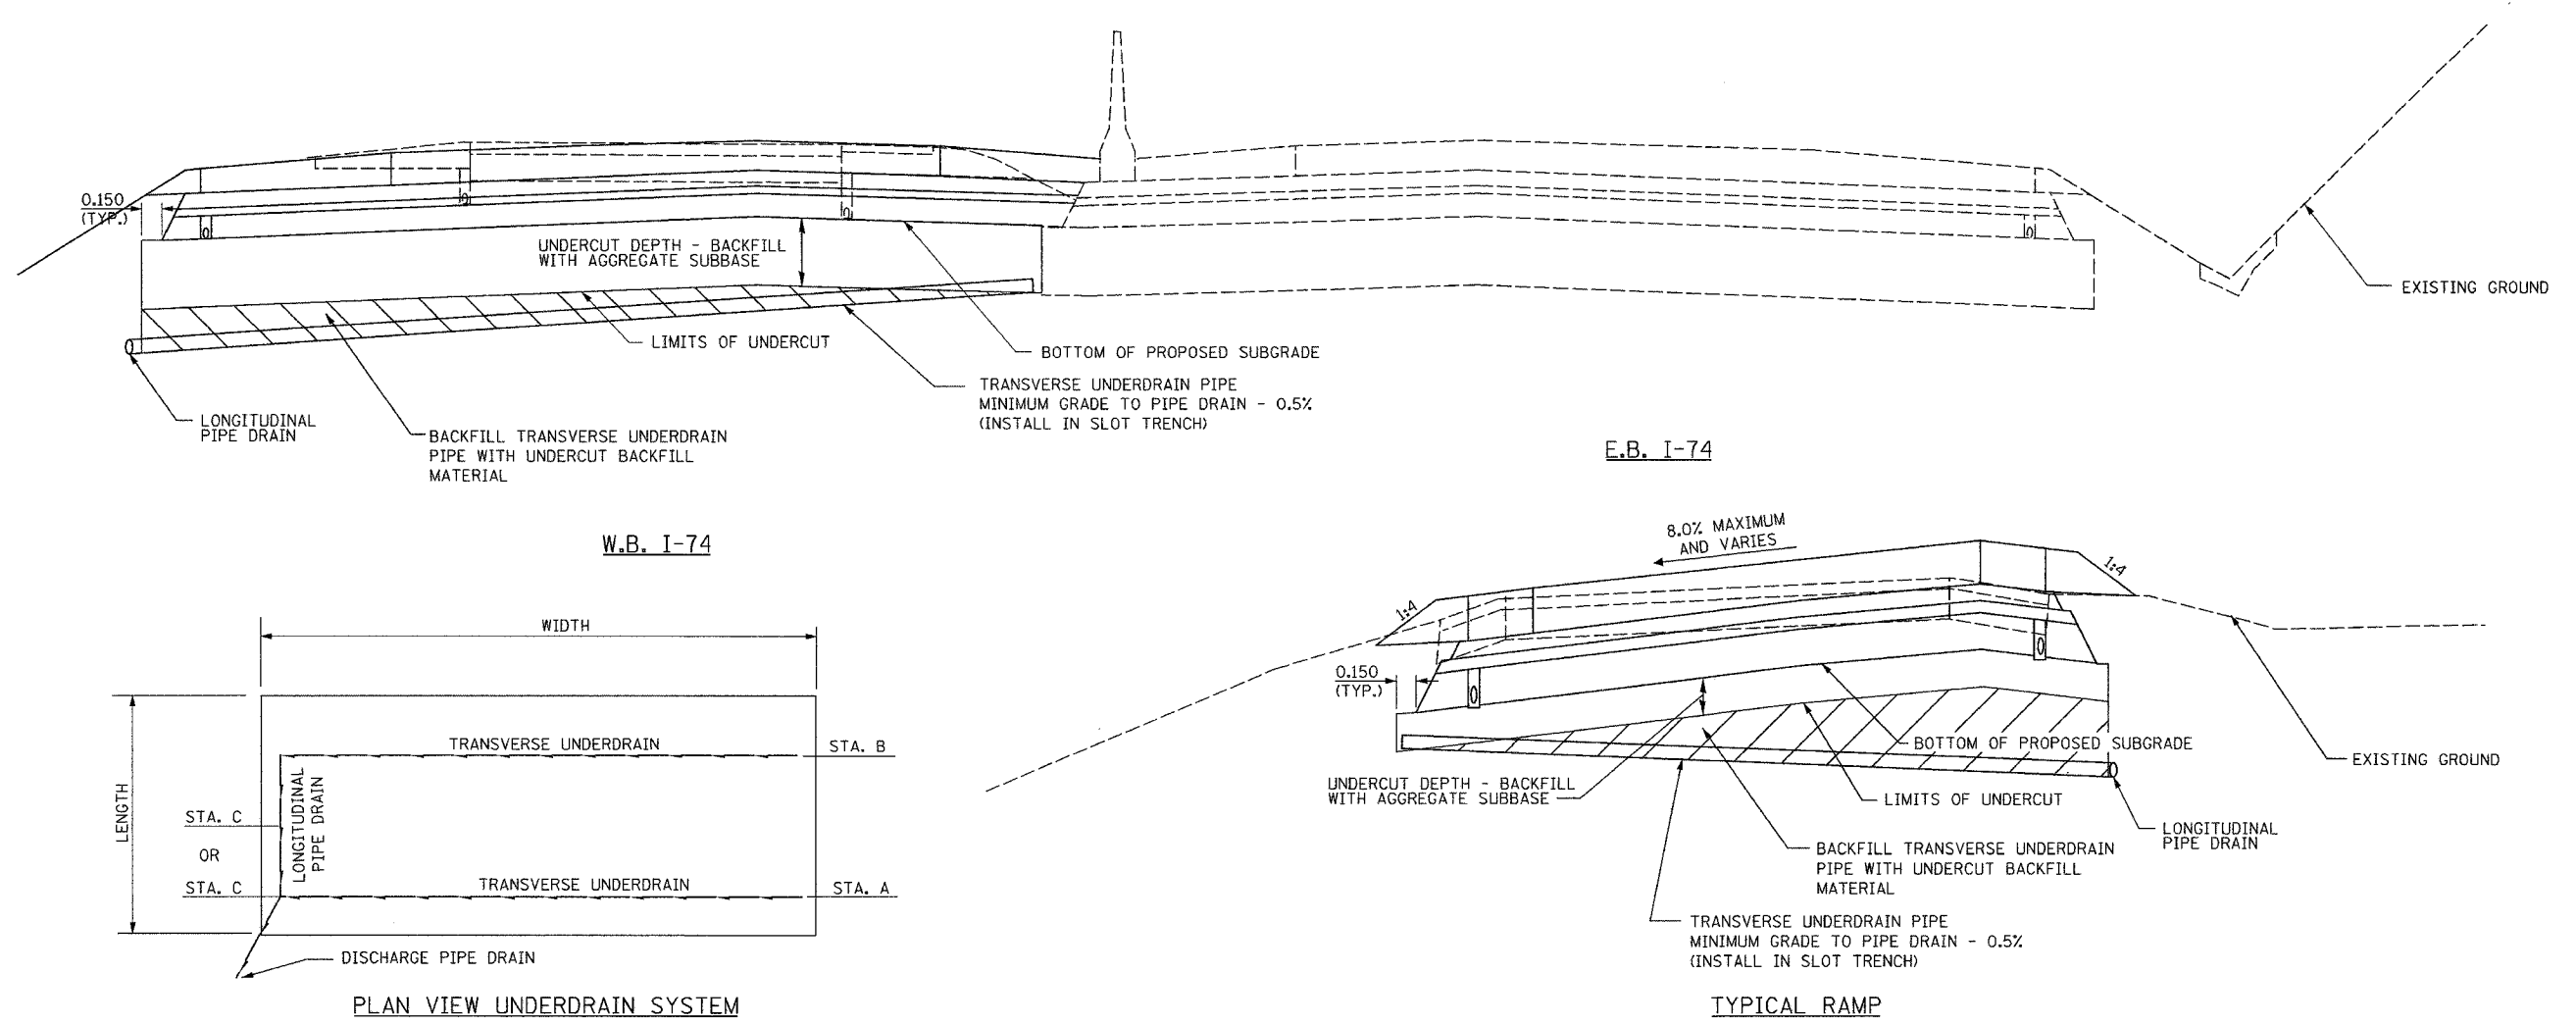

SCHEDULE OF UNDERCUTS

STATION LOCATION FOR DISCHARGE PIPE			UNDERCUT STATION RANGE	DEPTH (mm)	WIDTH (m)	LENGTH (m)	LONGITUDINAL PIPE DRAIN (m)	DISCHARGE PIPE DRAIN	LENGTH OF UNDERDRAIN (m)	CONCRETE HEADWALL	DISCHARGE STRUCTURE NO.
C	A	B									
153+965 (W.B. I-74)	153+965 (W.B. I-74)	153+995 (W.B. I-74)	153+965 TO 154+025 (W.B. I-74)	300	VARIES	60	30	6	39.9	1	DITCH, STA. 153+965 LT.
154+660 (W.B. I-74)	154+660 (W.B. I-74)	154+695 (W.B. I-74)	154+660 TO 154+730 (W.B. I-74)	700	14.4	70	35	7	29.1		614
10+075 (RAMP L-3)	10+150 (RAMP L-3)	10+110 (RAMP L-3)	10+075 TO 10+150 (RAMP L-3)	300	8.5	75	40	14	17.8		604
10+050 (RAMP L-4)	10+050 (RAMP L-4)	10+090 (RAMP L-4)	10+050 TO 10+125 (RAMP L-4)	300	9.6	75	40	22	19.2		627
SUBTOTAL							145	49	106.0	1	
* TOTAL PIPE UNDERDRAIN 100 MM (SPECIAL)								194			
* TOTAL PIPE UNDERDRAIN 100 MM									106.0		
* TOTAL CONCRETE HEADWALL FOR PIPE DRAINS										1	

TRANSVERSE UNDERDRAINS SHALL BE PAID FOR AS "PIPE UNDERDRAINS 100 MM" DISCHARGE PIPE DRAIN AND LONGITUDINAL PIPE DRAINS SHALL BE PAID FOR AS "PIPE UNDERDRAINS 100 MM (SPECIAL)"

\* QUANTITIES FORWARDED TO TABLES FOUND IN SCHEDULE OF QUANTITIES



REVISIONS	
NAME	DATE

ALL STATIONS INDICATED ARE WESTBOUND STATIONING UNLESS OTHERWISE NOTED.

ILLINOIS DEPARTMENT OF TRANSPORTATION  
MISCELLANEOUS DETAIL  
UNDERCUT DETAIL  
F.A.I. ROUTE 74 (W.B. I-74)  
I-74 MAINLINE  
RAMPS L-3 & L-4  
DRAWN BY  
DATE 01/07/2005  
CHECKED BY

01/07/2005 01:21:17 PM  
d:\dot\55589-74\dwg\conf\conf\ind\04-5a.dgn

CONTRACT 11: PLAN SET 2 OF 4 FINAL PLANS 01/05