
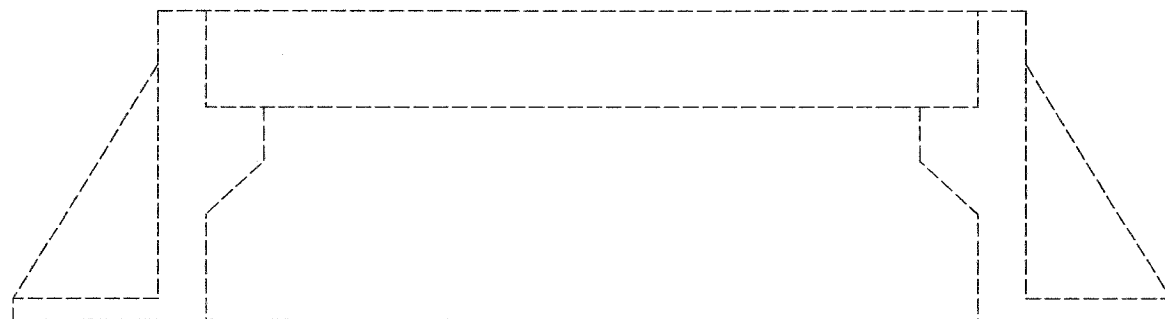
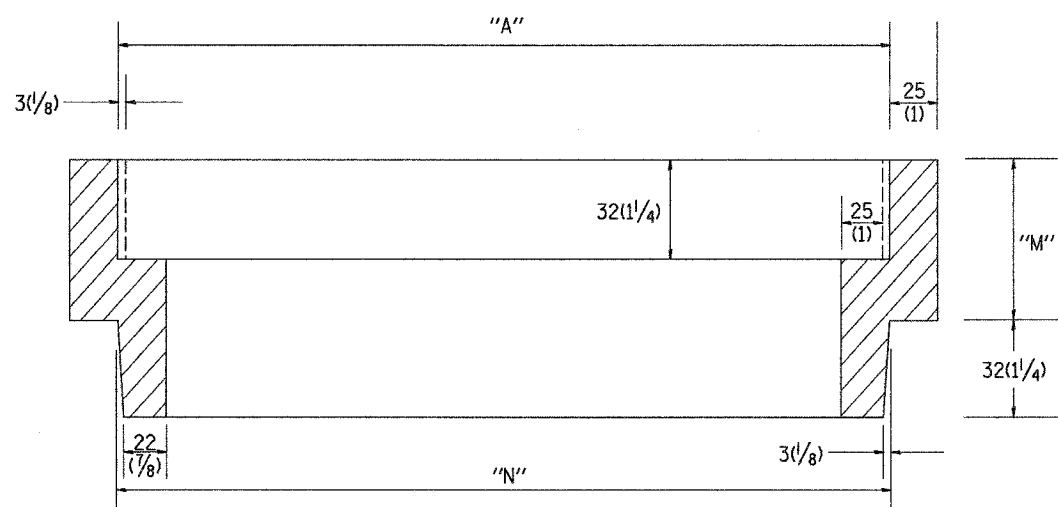


F.A. RTE.	SECTION	COUNTY	TOTAL SHEETS	SHEET NO.
			2366	1074
STA.		TO STA.		
FED. ROAD DIST. NO.	ILLINOIS	FED. AID PROJECT		

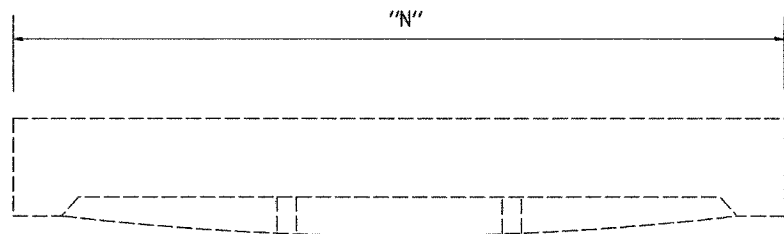

Structure Number	Station	Dimension millimeters (inches)			Quantity
		"A"	"N"	"M"	
2	99+838.799	584	578	20	
6	99+891.949	584	578	145	
9	99+944.994	584	578	140	
16	100+048.532	584	578	109	
19	100+092.041	584	578	152	
22	100+123.929	584	578	64	
24	100+139.995	584	578	67	
1	99+836.468	565	559	116	
7	99+892.021	565	559	127	
10	99+944.999	565	559	138	
11	99+964.036	565	559	99	
15	100+048.040	565	559	193	
17	100+052.709	565	559	152	
20	100+092.104	565	559	127	
Total					

**General Notes:**

- Article 603.08 shall apply

SHEET 11 OF 17

All dimensions are in millimeters (inches) unless otherwise noted.

ILLINOIS DEPARTMENT OF TRANSPORTATION

SPECIAL DETAIL SHEET

FRAME & GRATE  
ADJUSTING RING

CADD STD# 604201-D4

SCALE NOT TO SCALE

DATE \*\*DATE\*\*

DRAWN BY CADD

CHECKED BY: T. PICKERING

DATE	REVISIONS	BY
1-1-97	RENUM. B-6.01, NEW REVISION BOX	T.P.

604201-D4

\*\*\*DATE\*\*

\*DGN-ONLY\*

CONTRACT # PLAN SET 2 OF 4 FINAL PLANS 7/05