

F.A.I. RTE.	SECTION	COUNTY	TOTAL SHEETS	SHEET NO.
74	*	TAZEWELL	1366	1103
STA. TO STA.		FED. ROAD DIST. NO. 4 ILLINOIS FED. AID PROJECT		
* (99-11R-2,90(13, 14, 14-DR-1				


FINAL SURVEY	SURVEYED	DATE
NOTE BOOK	PLOTTED	
NO.	REPLICATE	
	AREAS CHECKED	



ORIGINAL SURVEY	SURVEYED	DATE
NOTE BOOK	PLOTTED	
NO.	REPLICATE	
	AREAS CHECKED	

SCALE  
H 1: 100  
V 1: 50

01/07/2005 09:33:48 AM  
G:\data\15889-74\dwg\contract\act11\15889-74.dwg

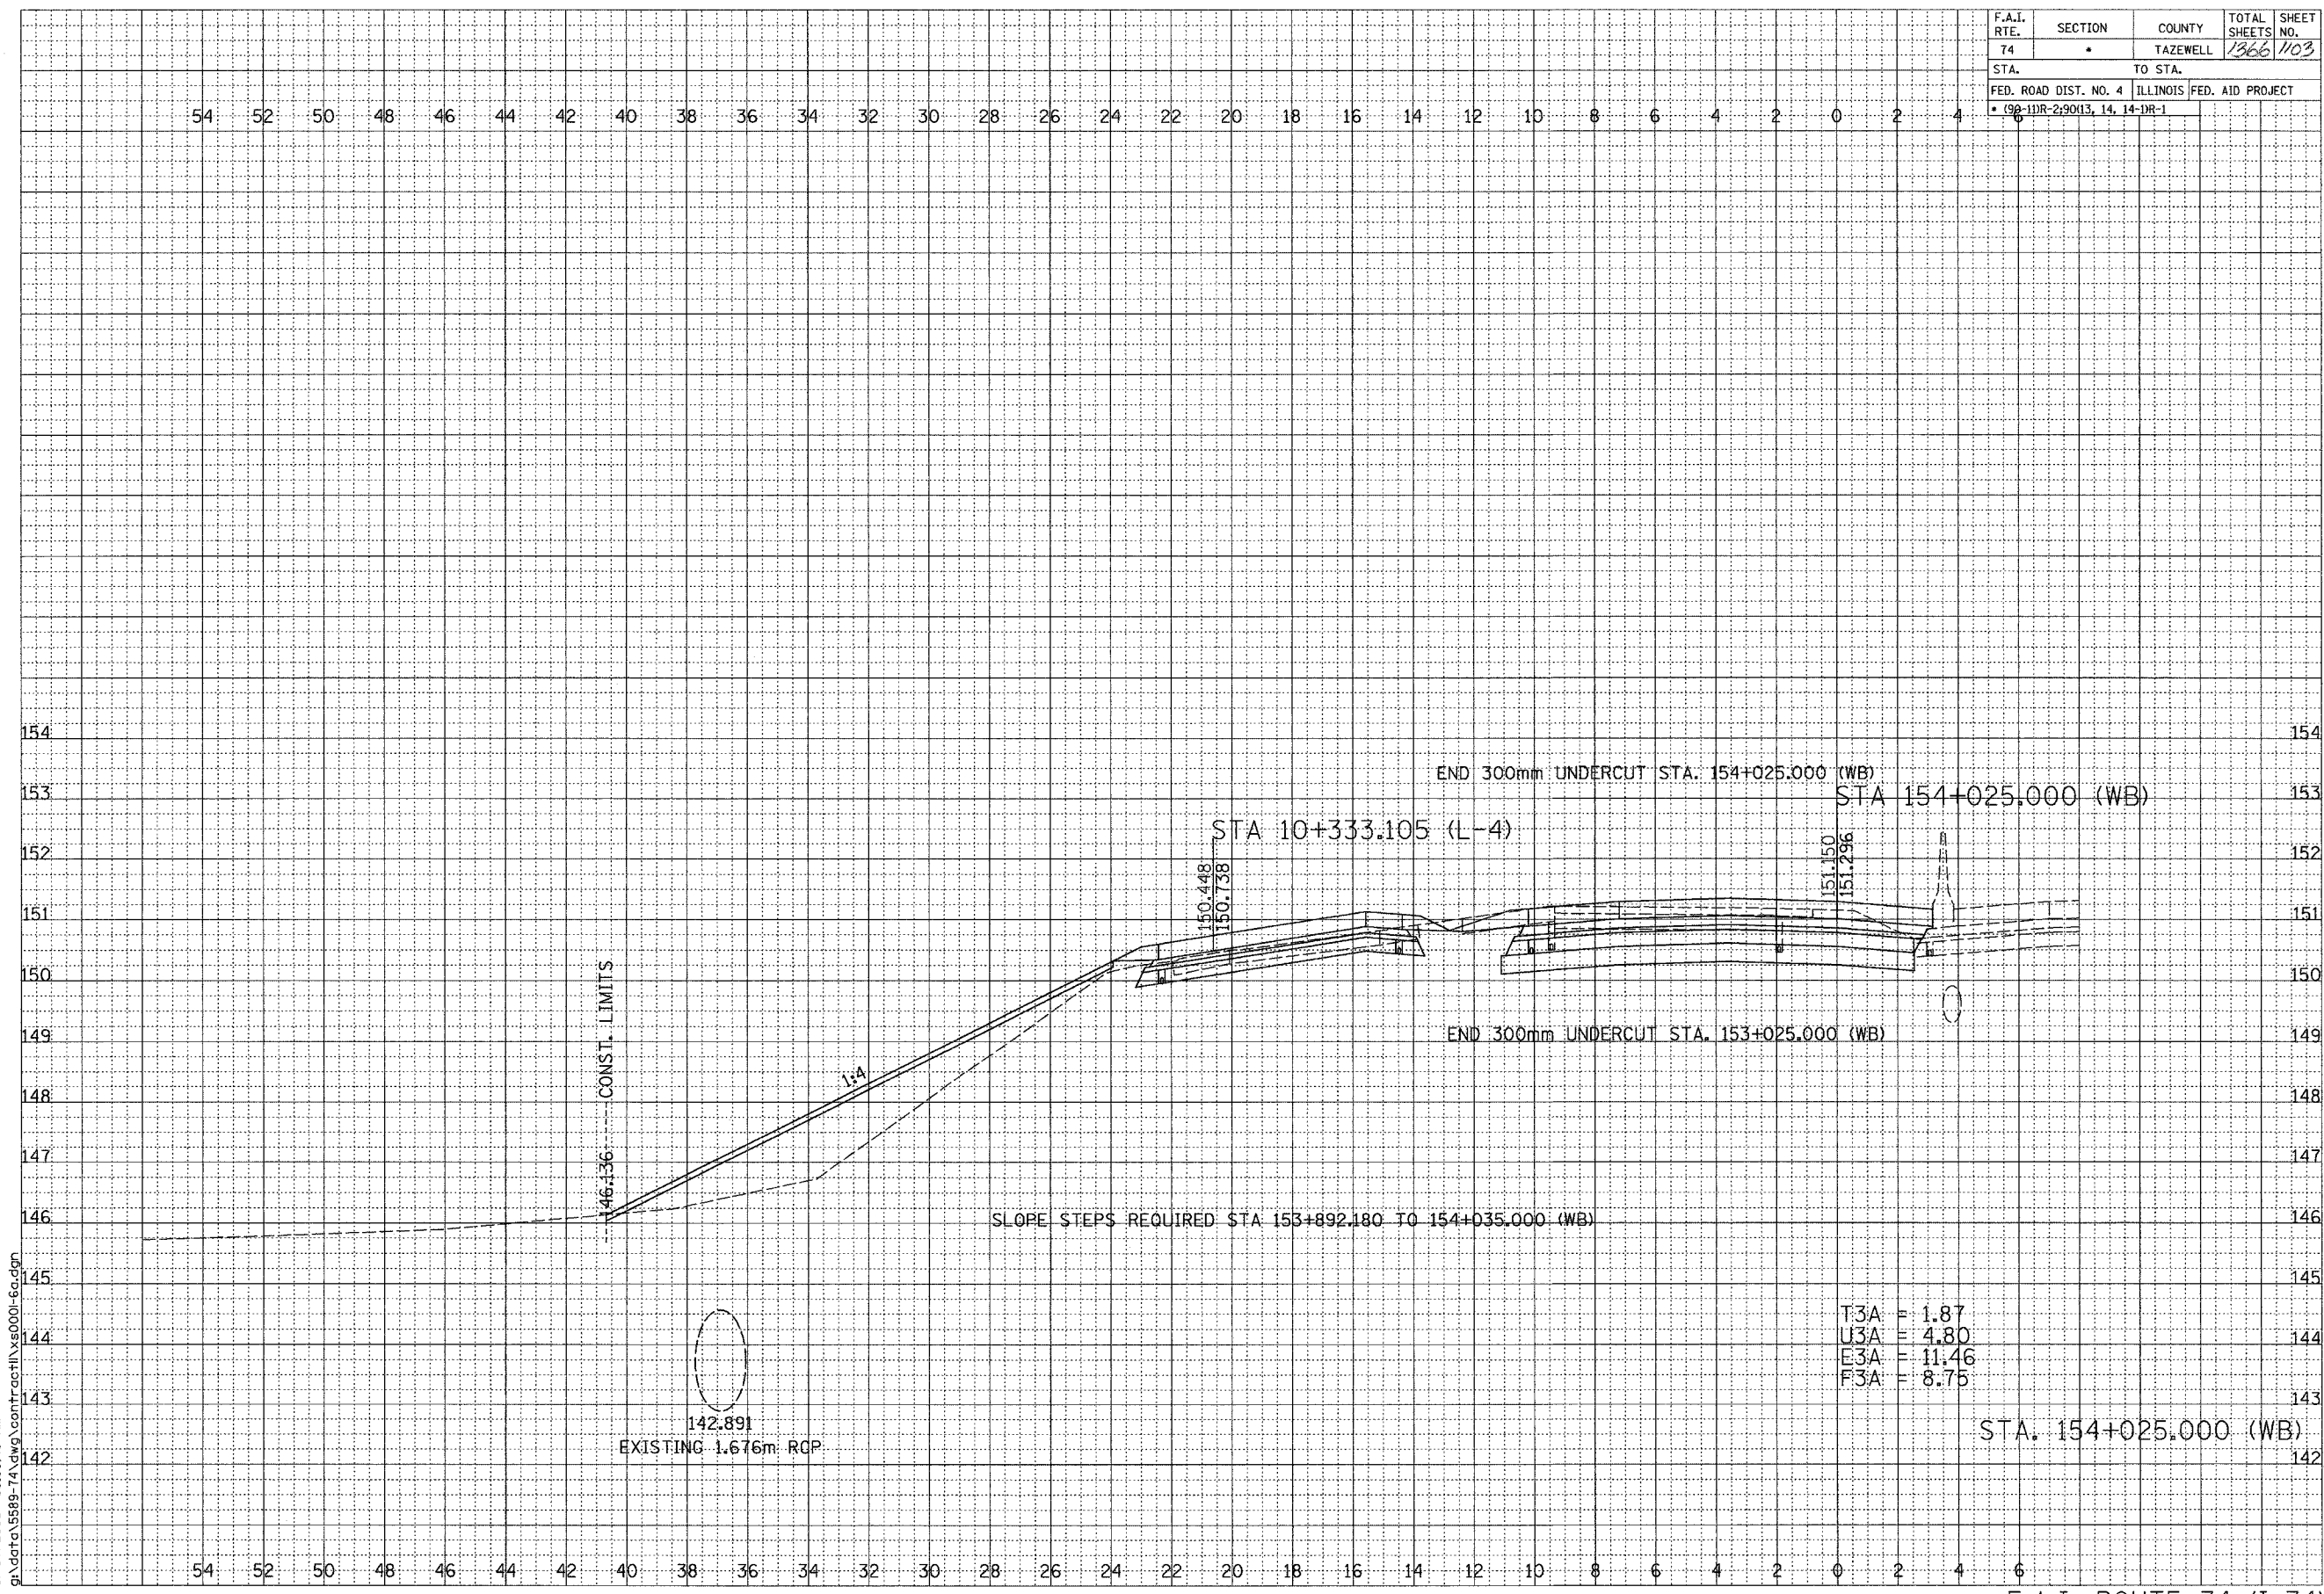

CONTRACT 11: PLAN SET 2 OF 3 FINAL PLANS 1/3/04

F.A.I. ROUTE 74 (I-74)