


F.A.I. RTE.	SECTION	COUNTY	TOTAL SHEETS	SHEET NO.
74		TAZEWELL	1366	1111
STA.		TO STA.		
FED. ROAD DIST. NO. 4		ILLINOIS FED. AID PROJECT		
• 99-11R-2:9013, 14, 14-1R-1				

FINAL SURVEY NOTE BOOK NO.	BY	DATE
SURVEYED		
PLOTTED		
INSTRUMENT		
AREAS CHECKED		



ORIGINAL SURVEY NOTE BOOK NO.	BY	DATE
SURVEYED		
PLOTTED		
INSTRUMENT		
AREAS CHECKED		

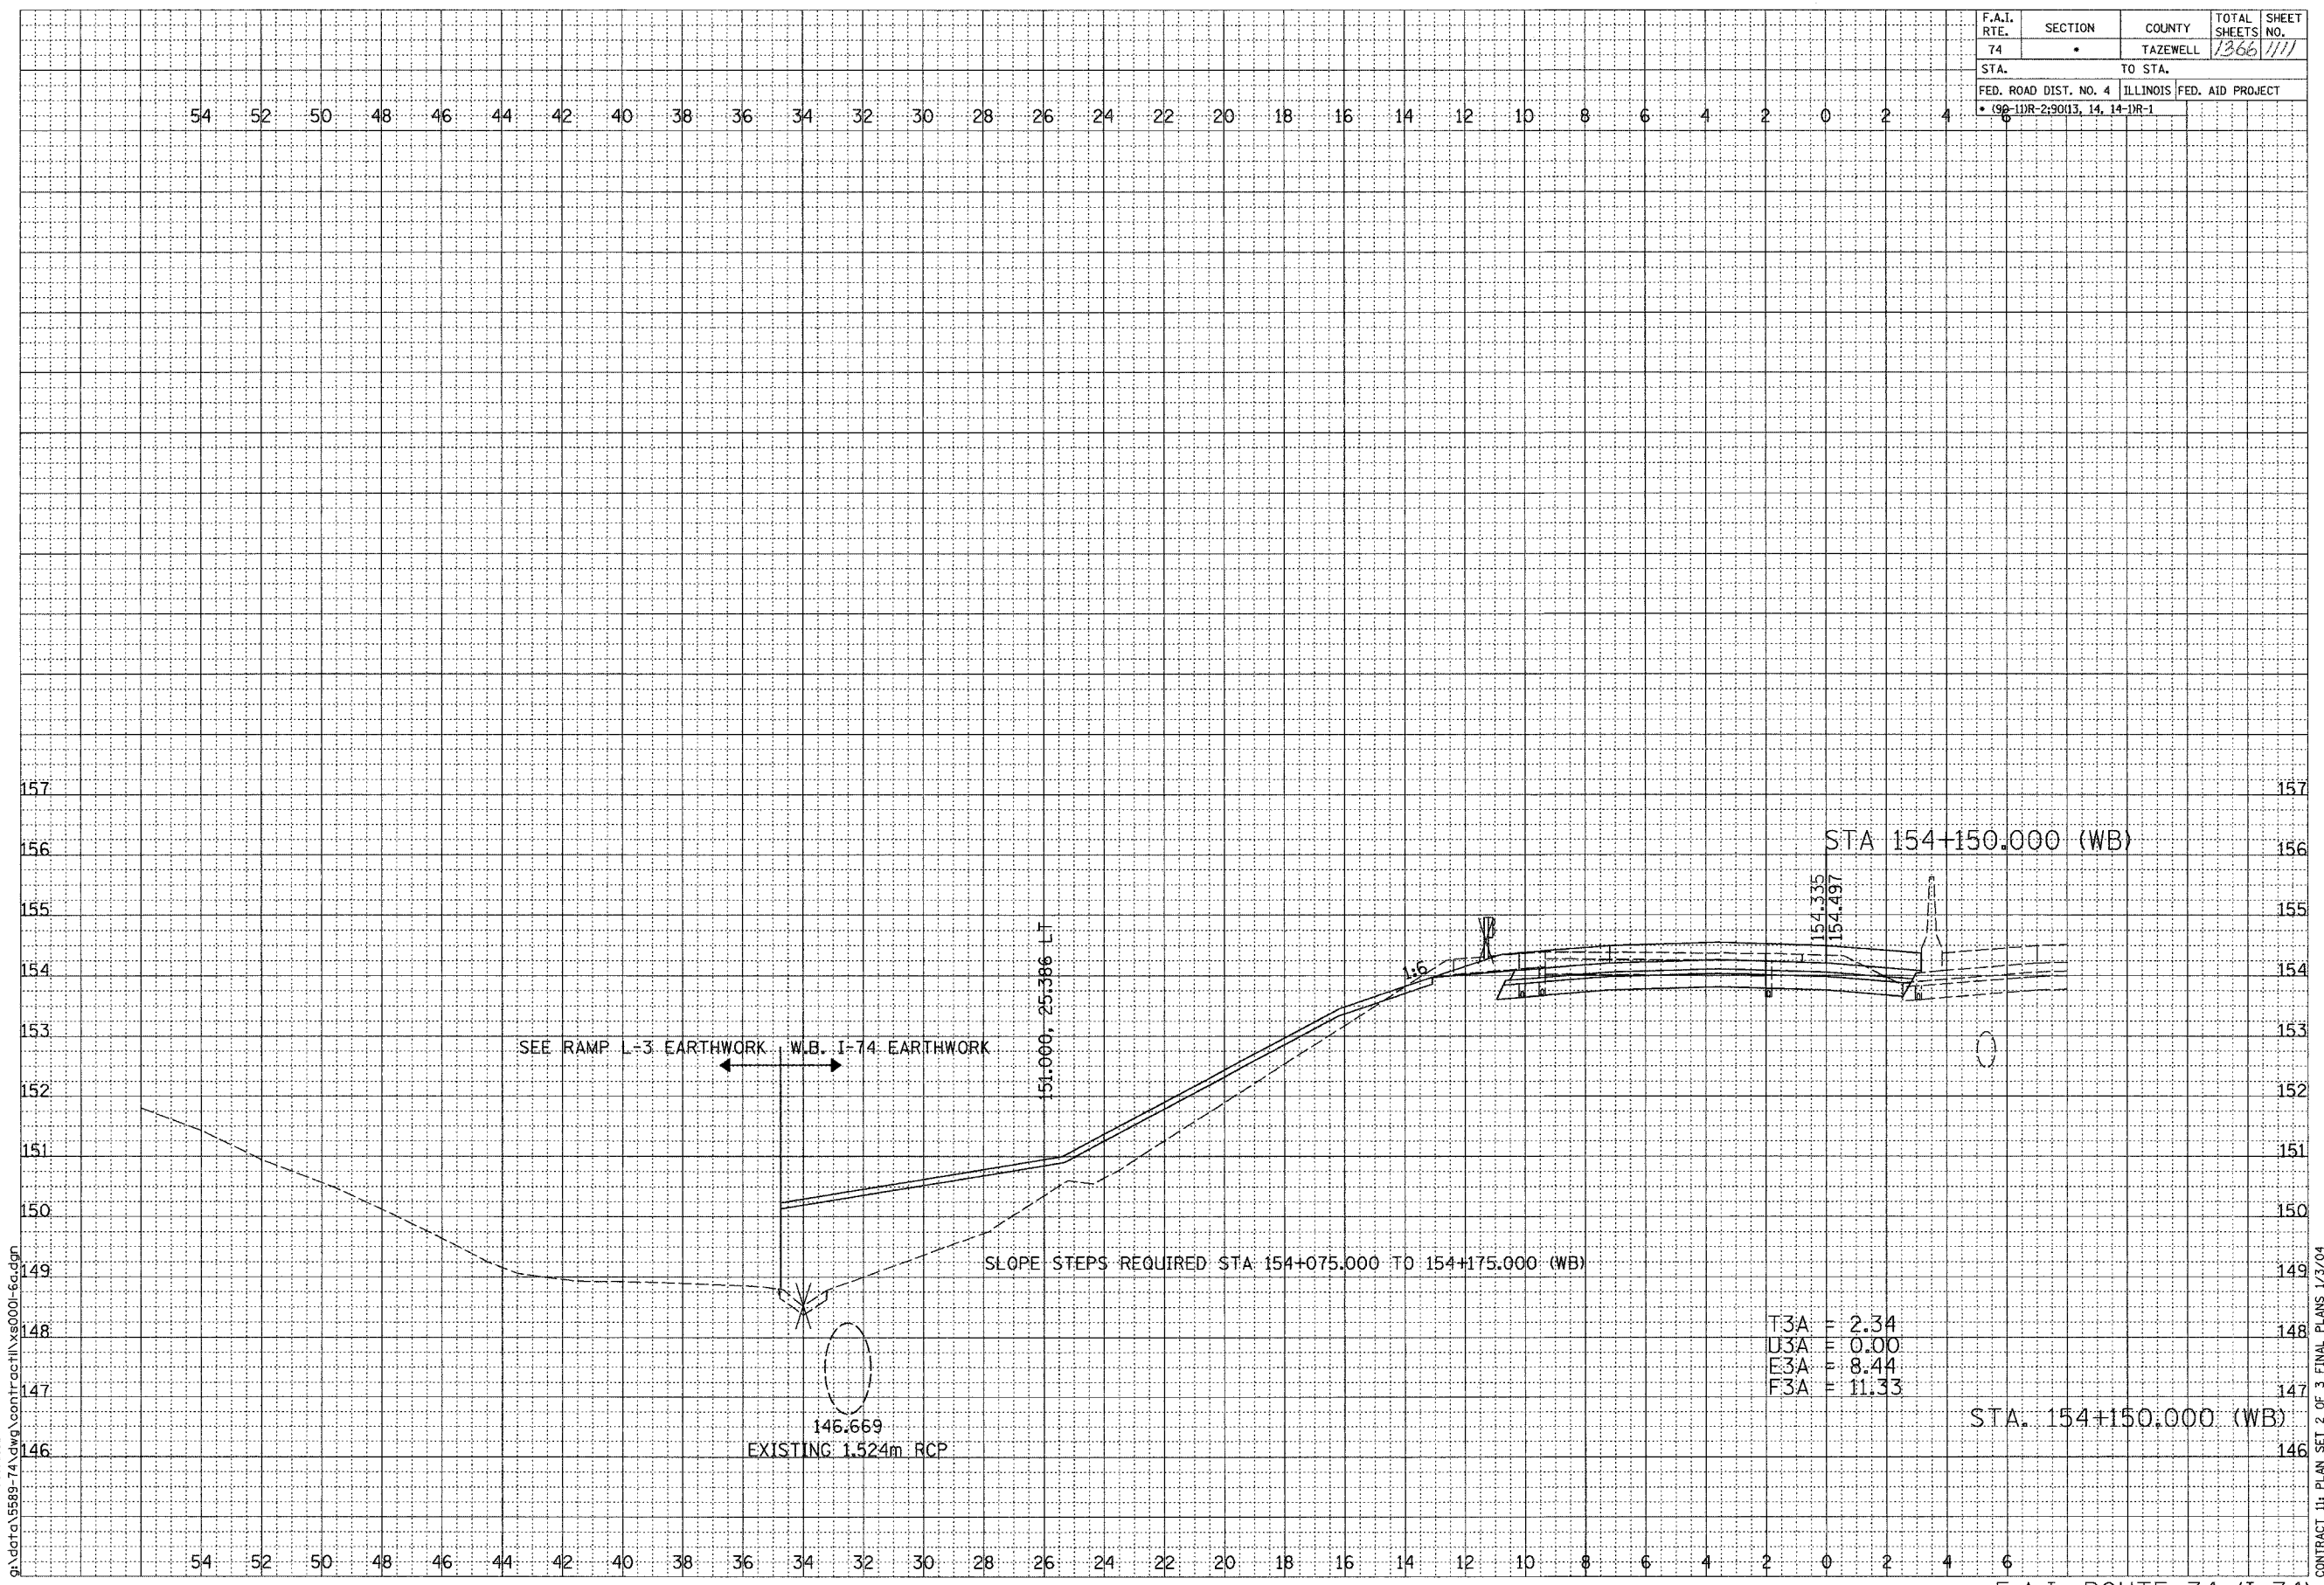

SCALE
H 1: 100
V 1: 50

01/07/2005 09:33:51 AM
g:\data\5889-74\dwg\contract\cct11\vs0001-6.dwg

T3A = 2.34
U3A = 0.00
E3A = 8.44
F3A = 11.33

STA. 154+150.000 (WB)

F.A.I. ROUTE 74 (I-74)

SHEET 17 OF 67

CONTRACT 11: PLAN SET 2 OF 3 FINAL PLANS 1/7/04

\\pwr\cognate\11\300146.dwg 1/7/2005 09:33:51 AM