


F.A.I. RTE.	SECTION	COUNTY	TOTAL SHEETS	SHEET NO.
74	.	TAZEWELL	1366	1113
STA.		TO STA.		
FED. ROAD DIST. NO. 4		ILLINOIS FED. AID PROJECT		
.		98-11R-290(13, 14, 14-1R-1		

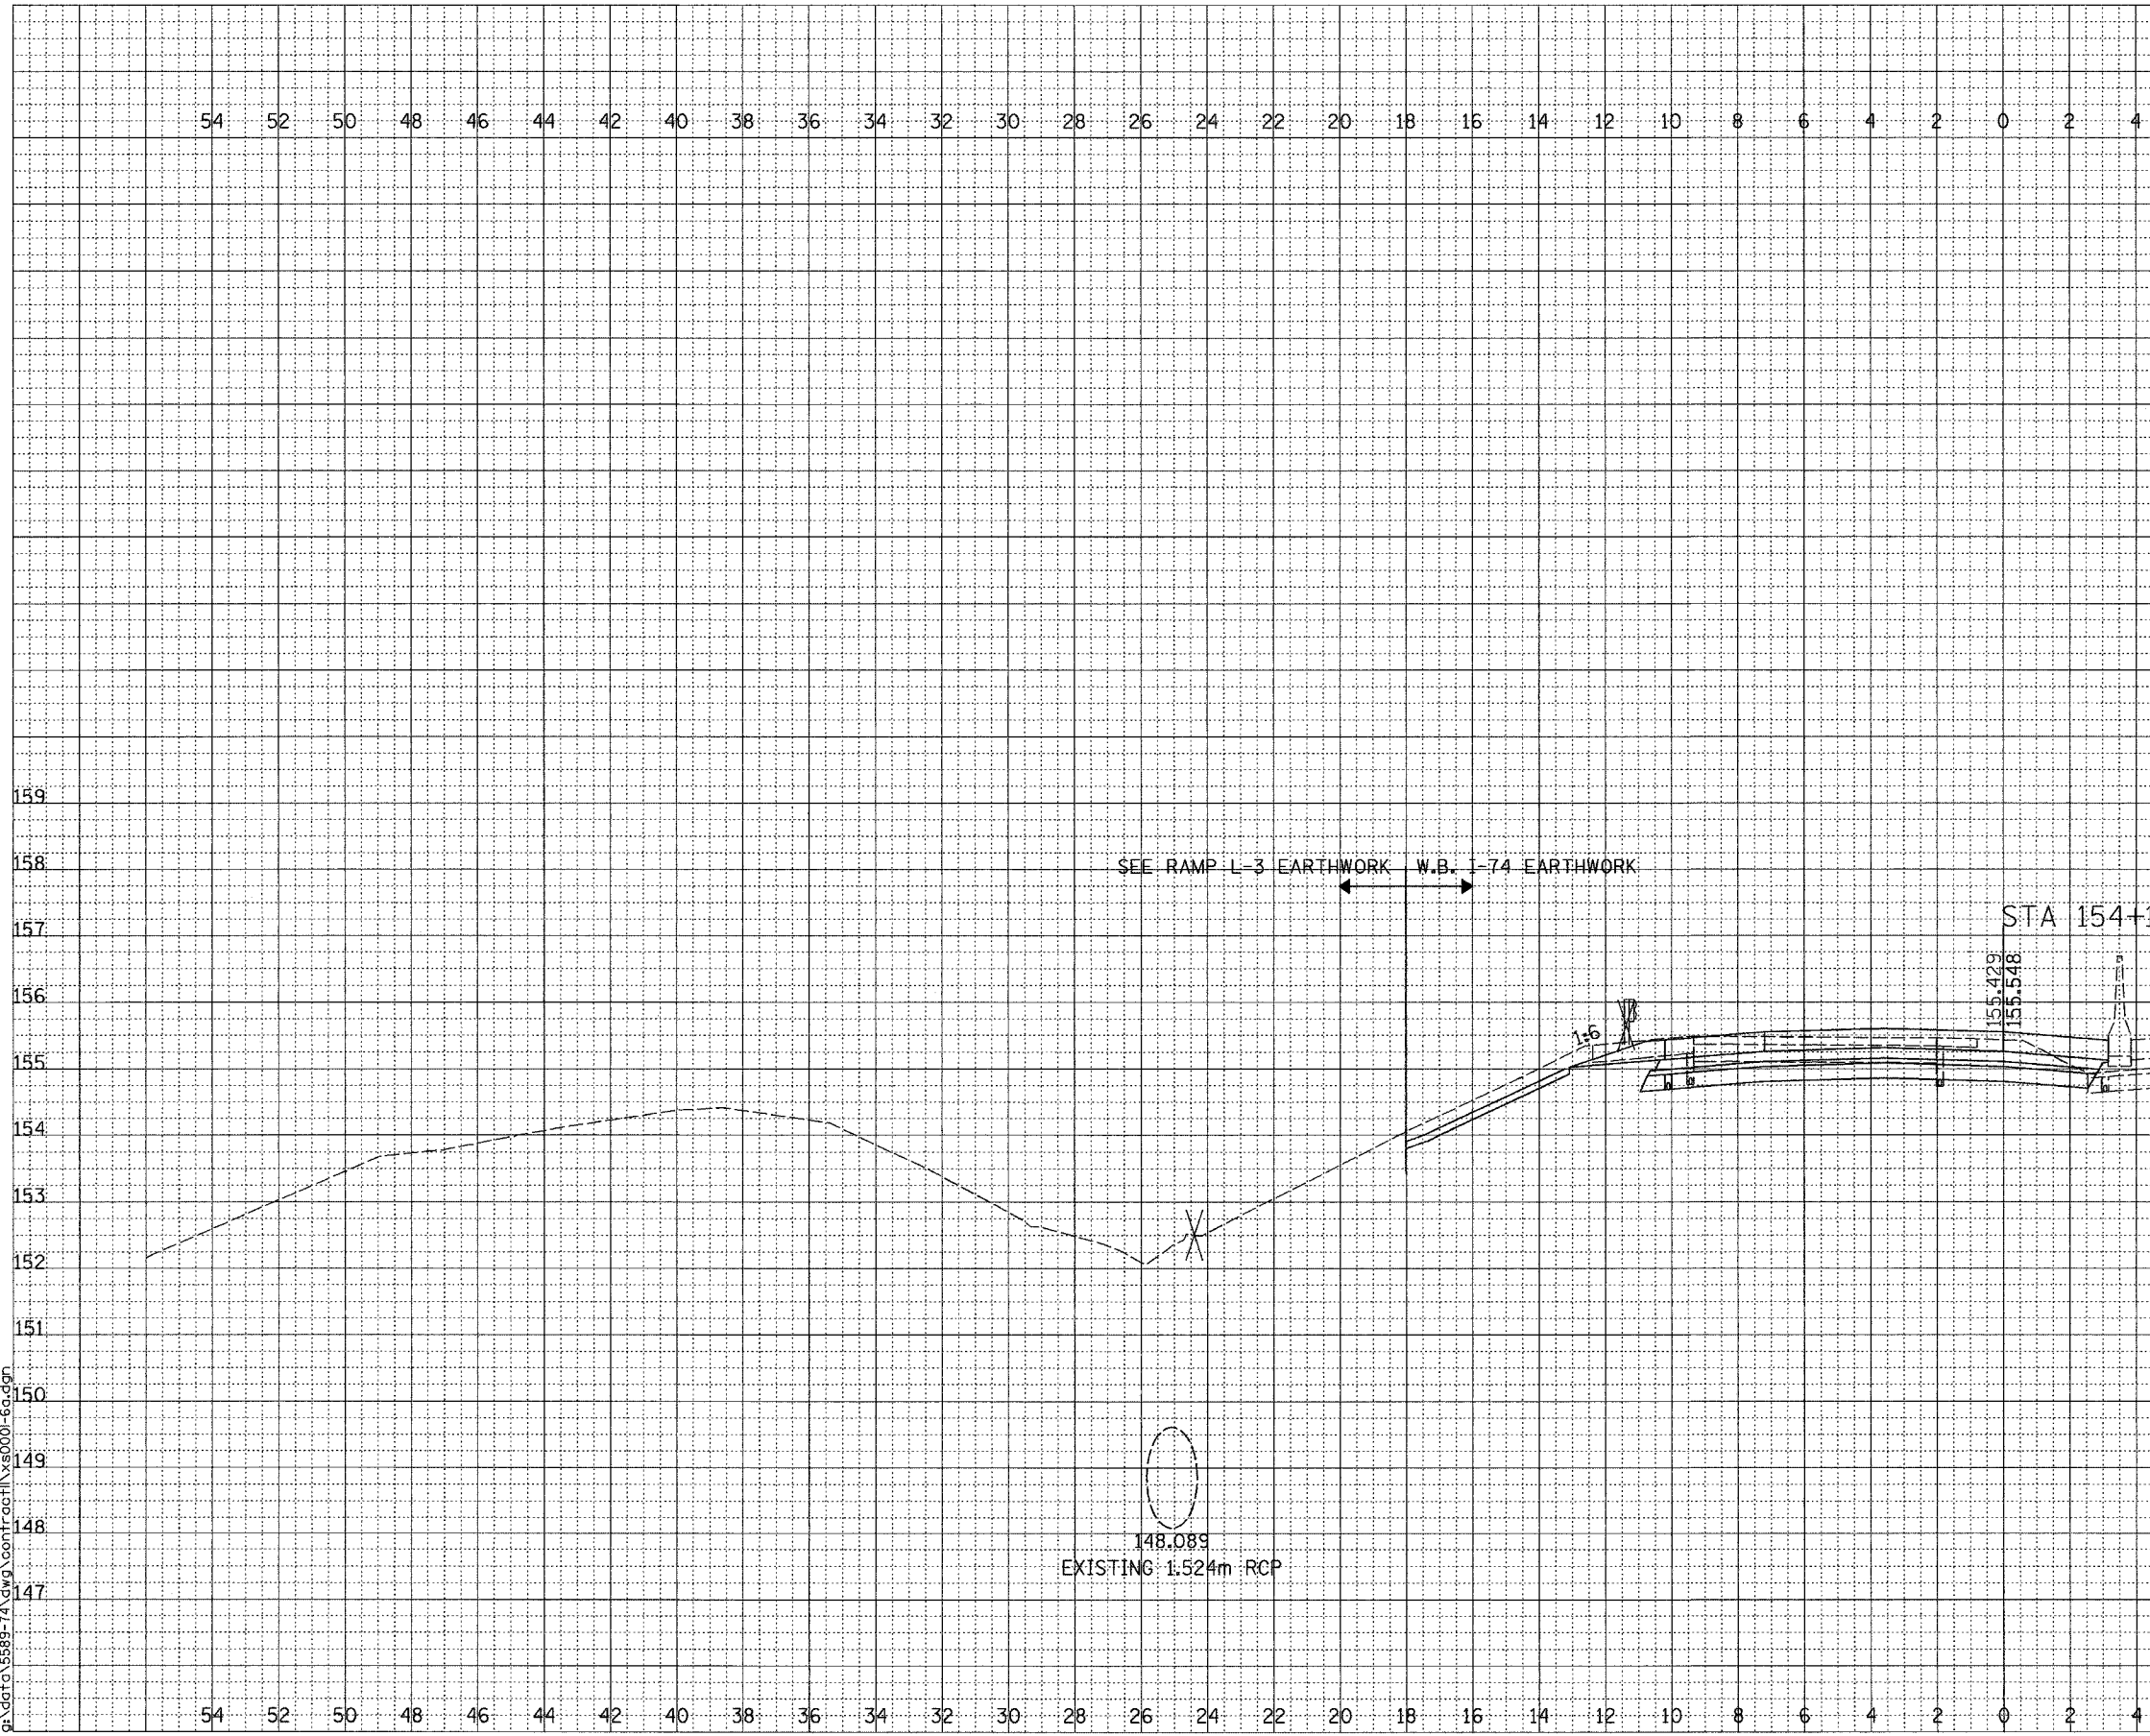

FINAL SURVEY NOTE BOOK NO.	BY	DATE
SURVEYED		
PLOTTED		
AREAS		
CHECKED		



ORIGINAL SURVEY NOTE BOOK NO.	BY	DATE
SURVEYED		
PLOTTED		
AREAS		
CHECKED		

SCALE
 H 1: 100
 V 1: 50

01/07/2005 09:33:52 AM
 g:\data\5589-74.dwg\cont\rcopi\vs0001-60.dgn

F.A.I. ROUTE 74 (I-74)

SHEET 19 OF 67

CONTRACT 11: PLAN SET 2 OF 3 FINAL PLANS 1/3/04

\\gpc\central\11\vs0001-60.dwg 01/07/2005 09:33:52 AM