


F.A.I. RTE.	SECTION	COUNTY	TOTAL SHEETS	SHEET NO.
74		TAZEWELL	1366	119
STA.		TO STA.		
FED. ROAD DIST. NO. 4		ILLINOIS	FED. AID PROJECT	
198-11R-29043, 14, 14		1R-1	6 8 173	

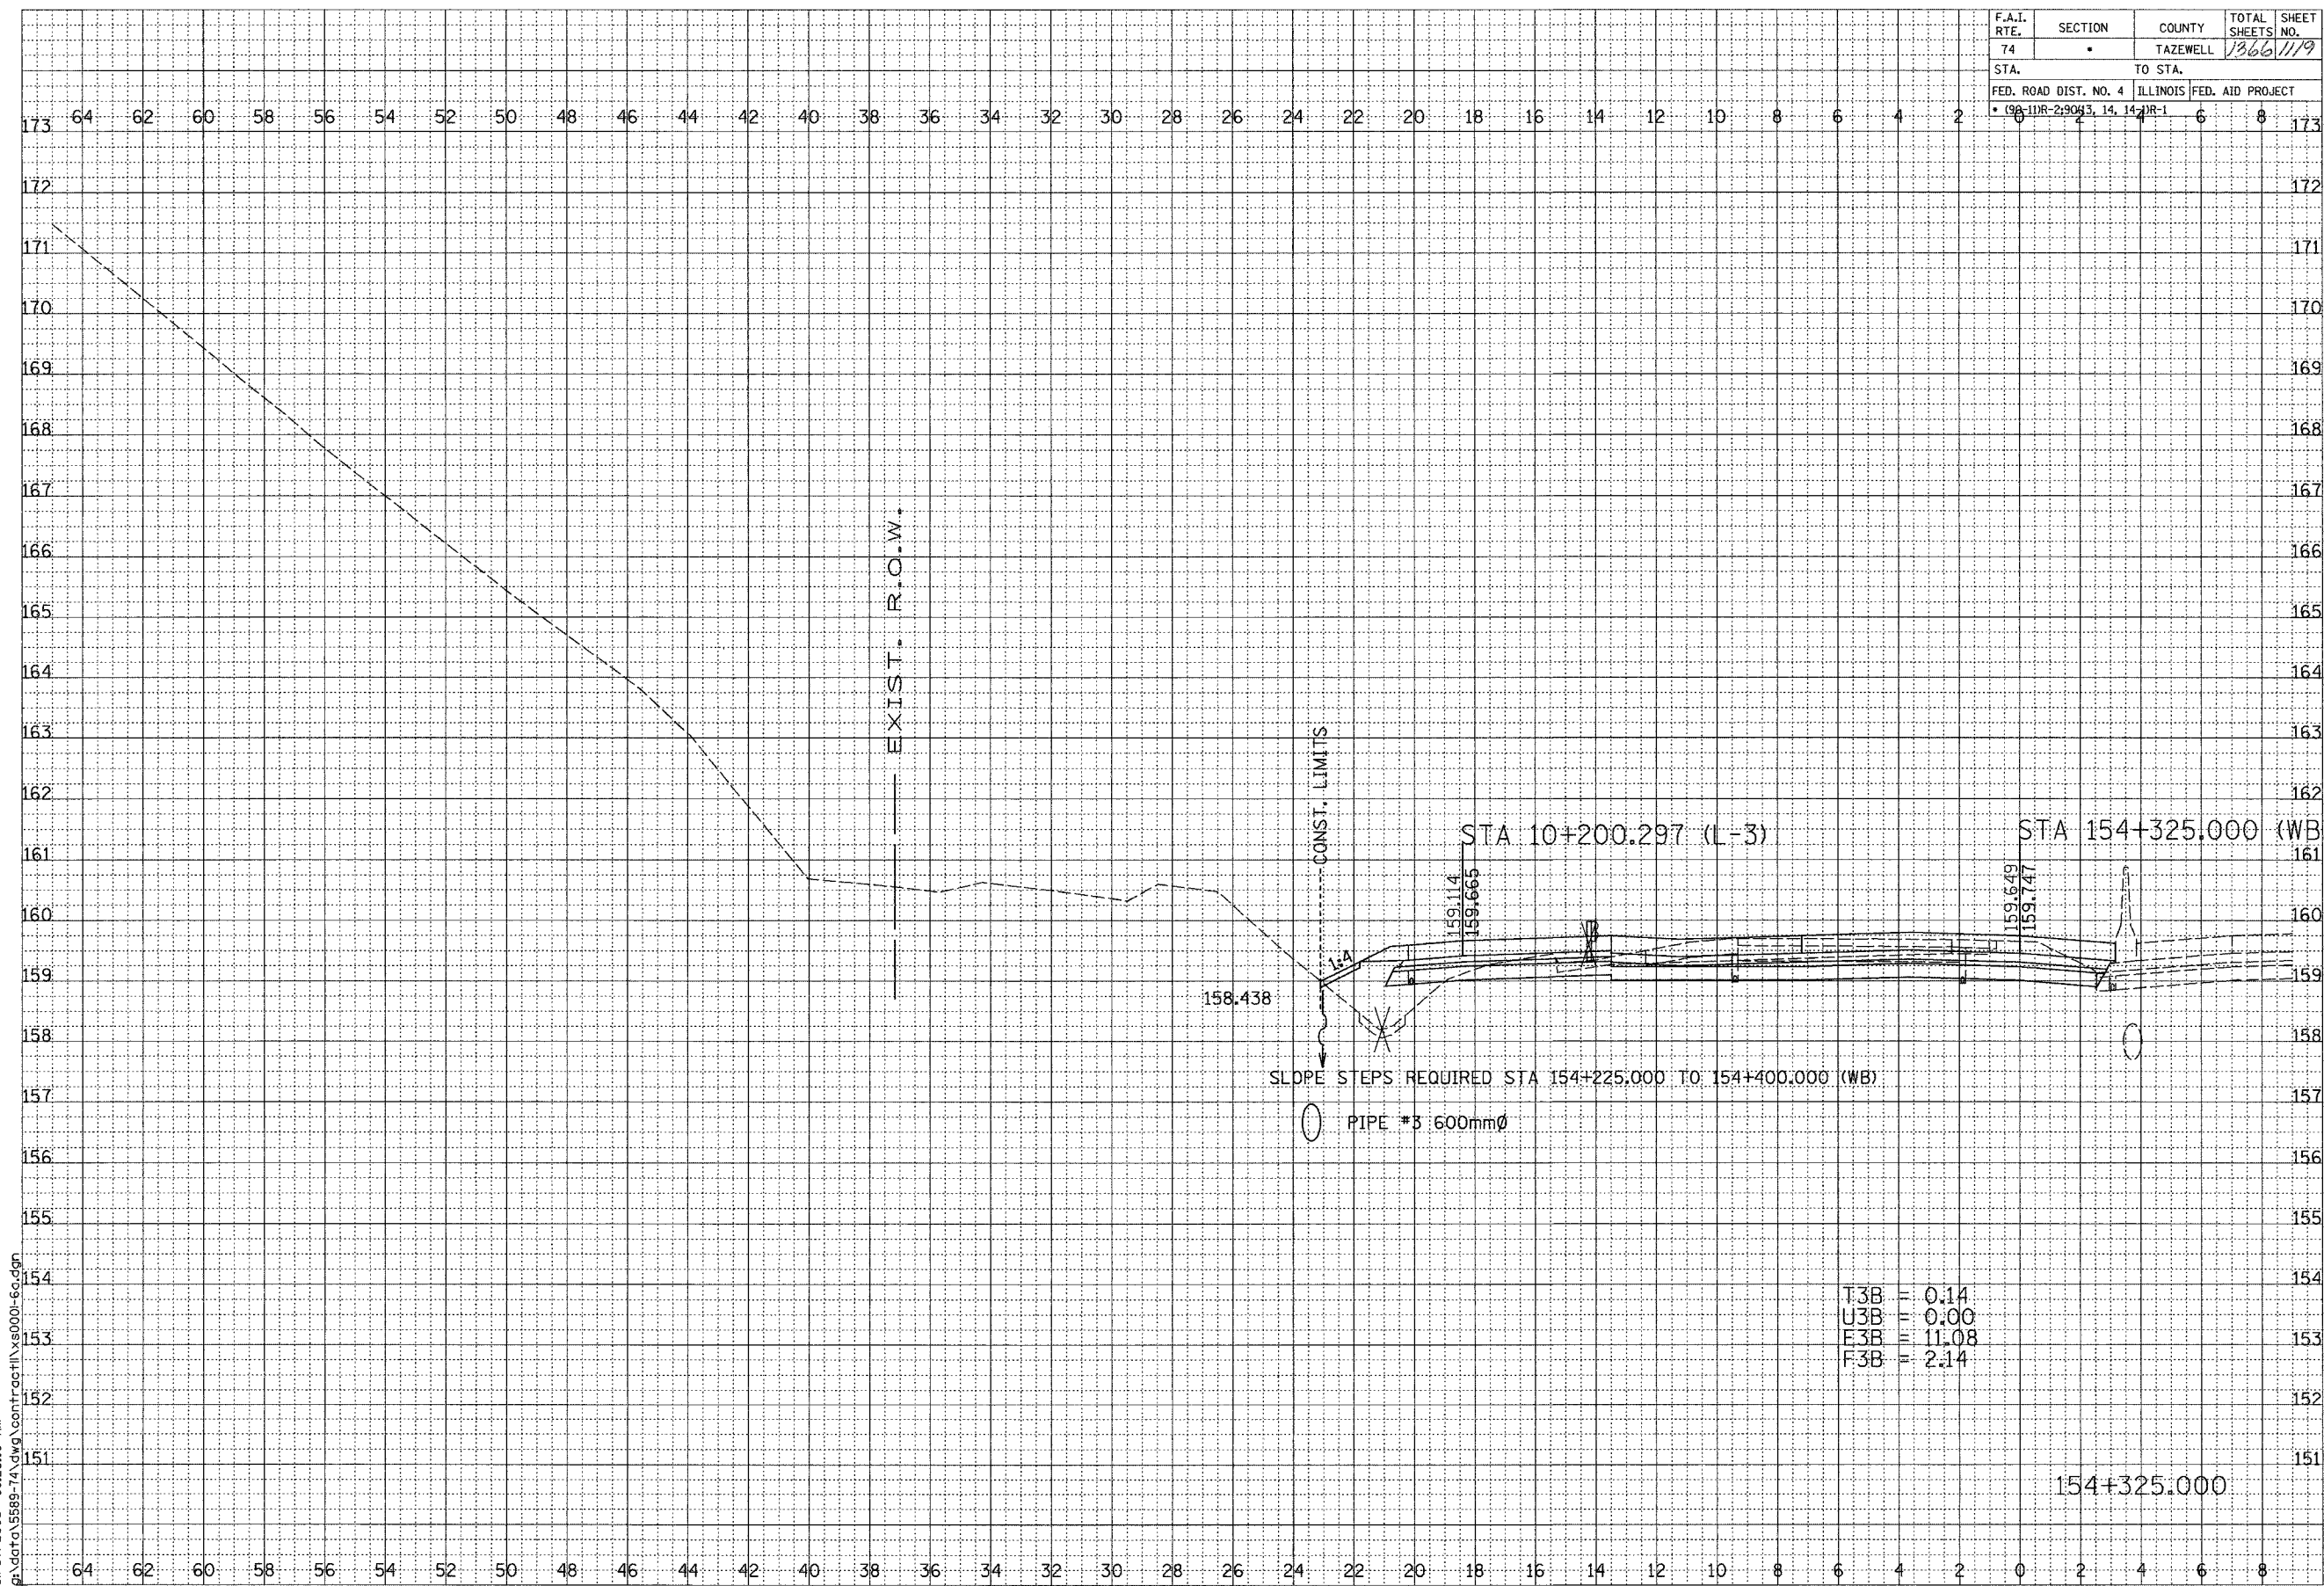

T3B = 0.14
 U3B = 0.00
 E3B = 11.08
 F3B = 2.14

154+325.000
 F.A.I. ROUTE 74 (I-74)

CONTRACT I: PLAN SET 2 OF 3 FINAL PLANS 1/3/04

FINAL SURVEY	SURVEYED	DATE
NOTE BOOK	PLOTTED	
NO.	TEMPLATE	
	AREAS CHECKED	

ORIGINAL SURVEY	SURVEYED	DATE
NOTE BOOK	PLOTTED	
NO.	TEMPLATE	
	AREAS CHECKED	



SCALE
 H 1: 100
 V 1: 50

6/07/2005 09:26:16 AM
 #:\data\5889-74\dwg\contract\154000-ec.dgn