


F.A.I. RTE.	SECTION	COUNTY	TOTAL SHEETS	SHEET NO.
74	*	TAZEWELL	1366	125
STA.		TO STA.		
FED. ROAD DIST. NO. 4		ILLINOIS	FED. AID PROJECT	
* 99-11R-2-9043, 14, 14-1R-1				

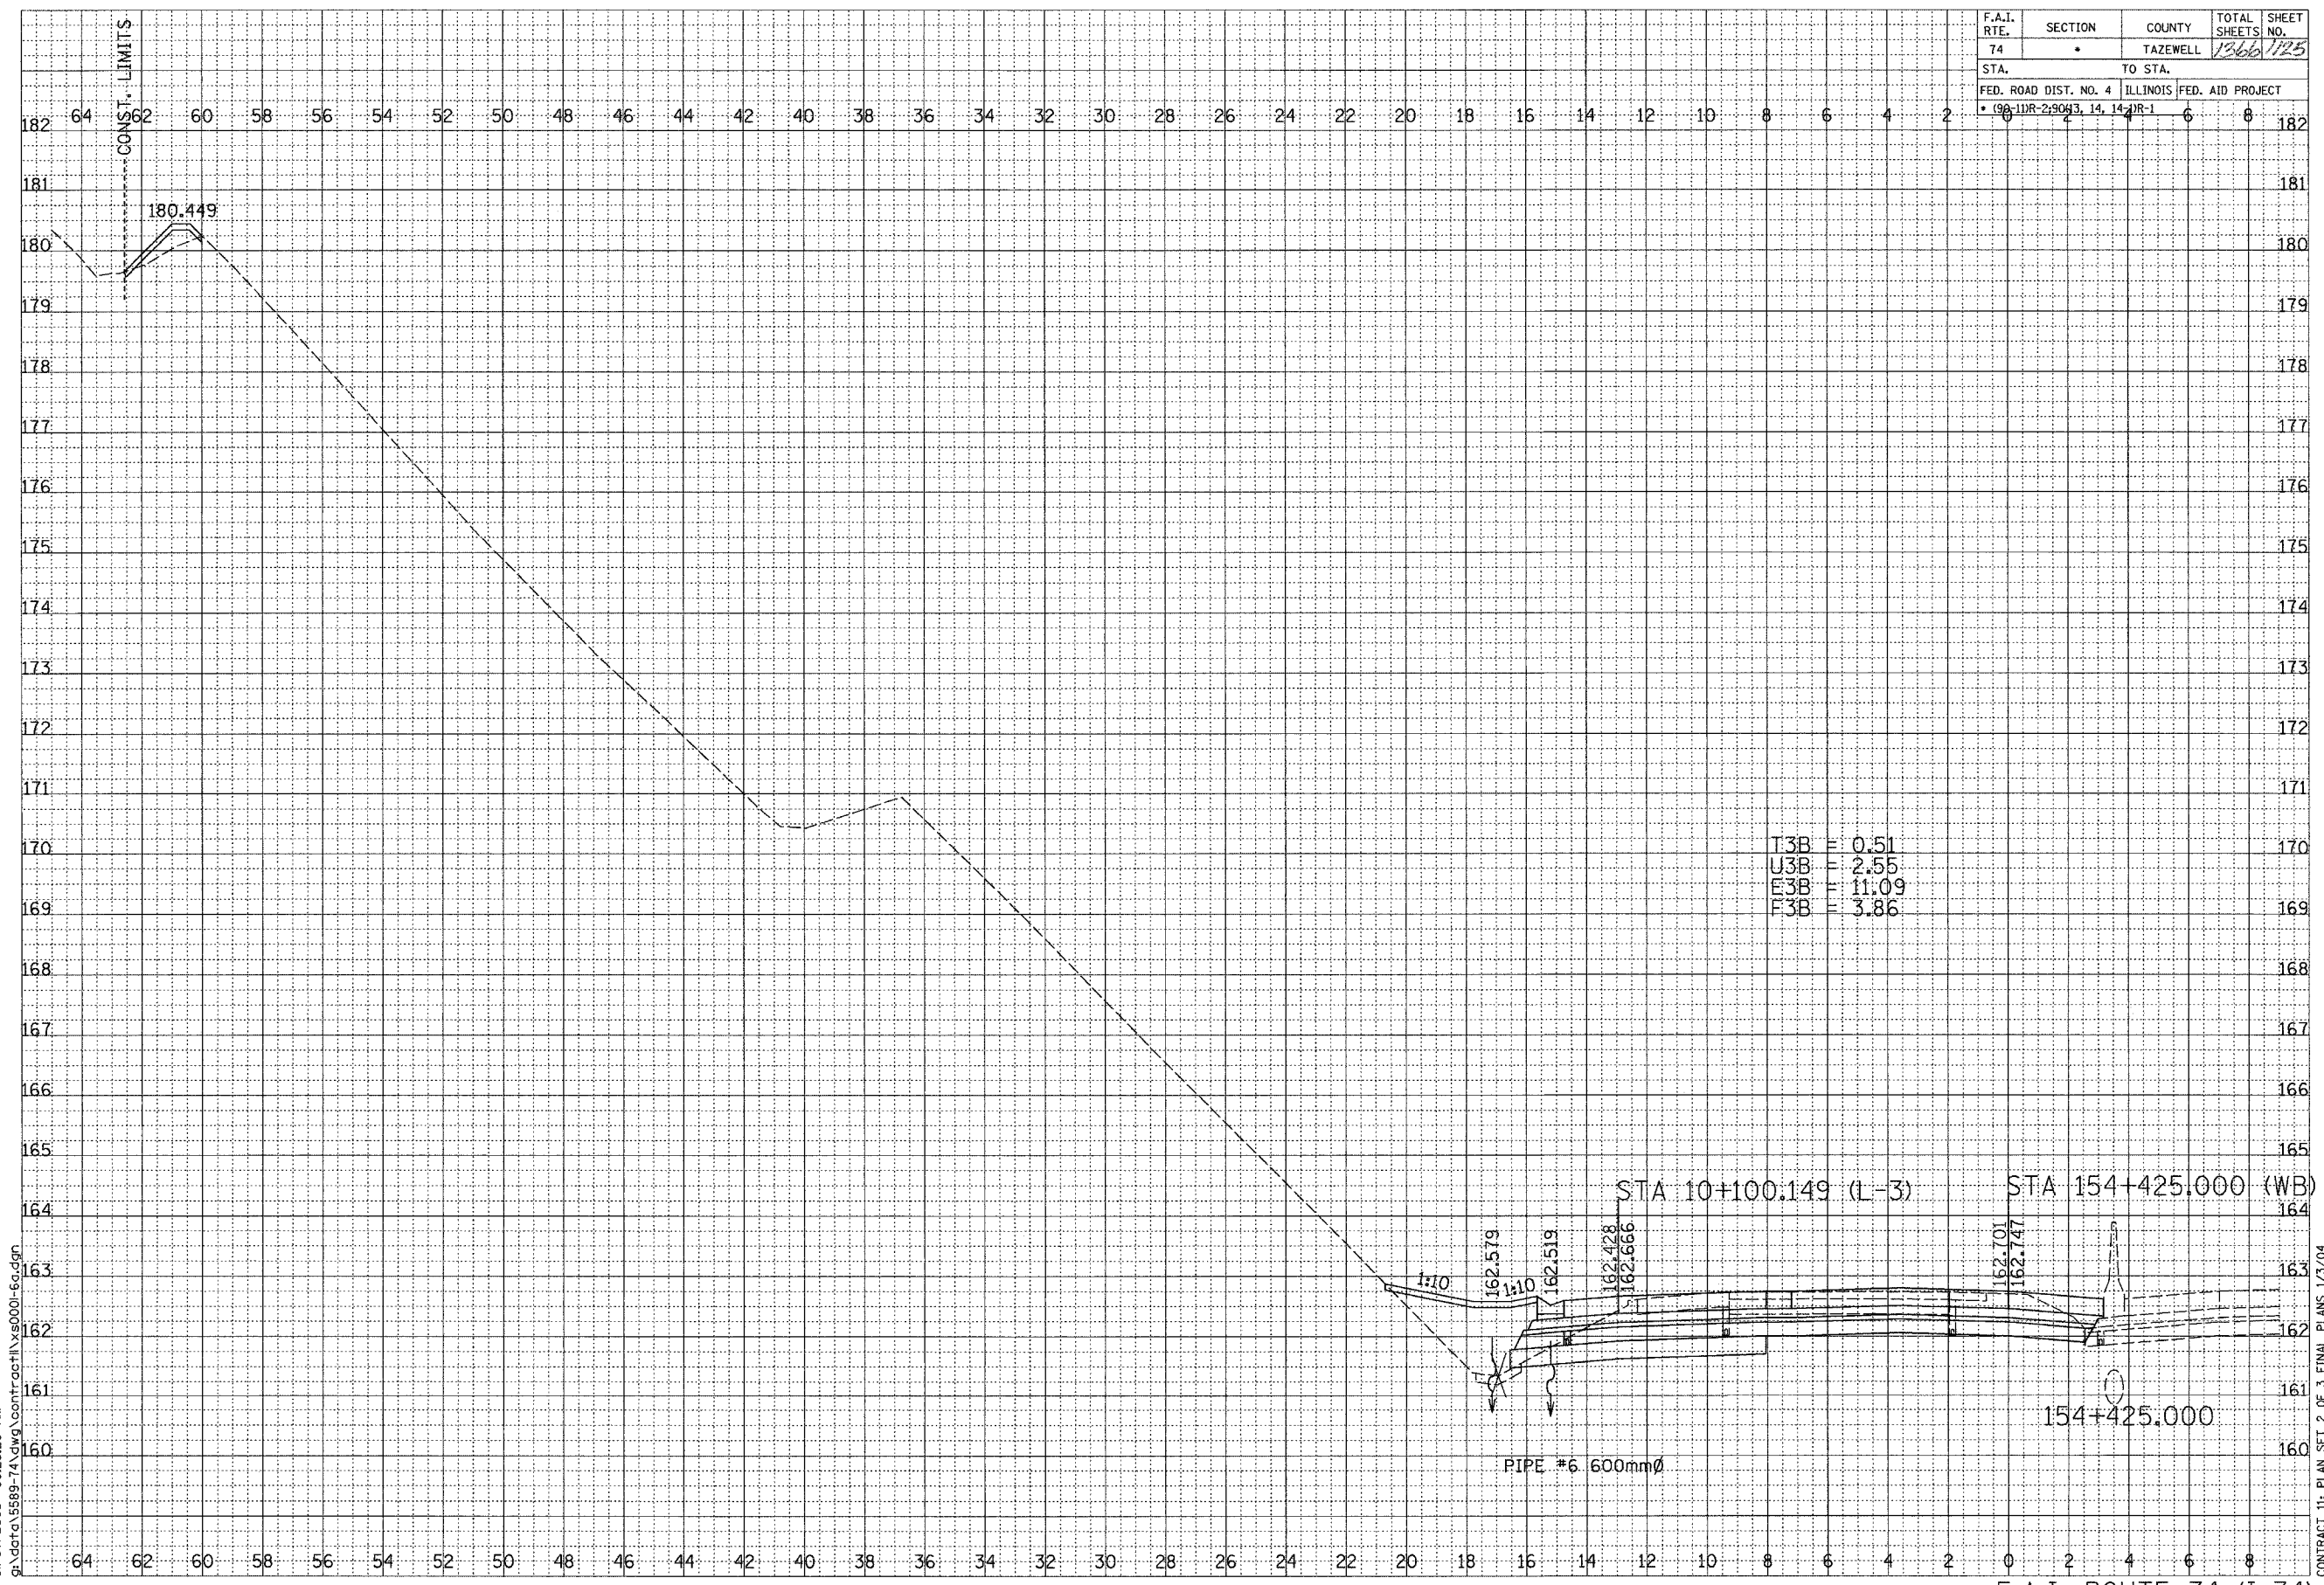

DATE	BY

DATE	BY



SCALE  
H 1: 100  
V 1: 50

6/07/2005 09:26:20 AM  
G:\data\5889-74\dwg\contract\11x5000-fc.dwg

CONTRACT 11: PLAN SET 2 OF 3 FINAL PLANS 1/3/04

\\vg\contract\11\5000-fc.dwg 6/7/2005 09:26:20 AM