

F.A.I. RTE.	SECTION	COUNTY	TOTAL SHEETS	SHEET NO.
74		TAZEWELL	1366	132
STA. TO STA.				
FED. ROAD DIST. NO. 4	ILLINOIS	FED. AID PROJECT		
* 09-11R-29043, 14, 14, 14	DR-1			




FINAL SURVEY	DATE
SURVEYED	
PLOTTED	
NOTE BOOK	
AREAS CHECKED	

ORIGINAL SURVEY	DATE
SURVEYED	
PLOTTED	
NOTE BOOK	
AREAS CHECKED	

SCALE
H: 1:100
V: 1:50

01/07/2005 09:26:24 AM
D:\dnto\5589-74\dwg\contract\11\vs0001-6a.dgn

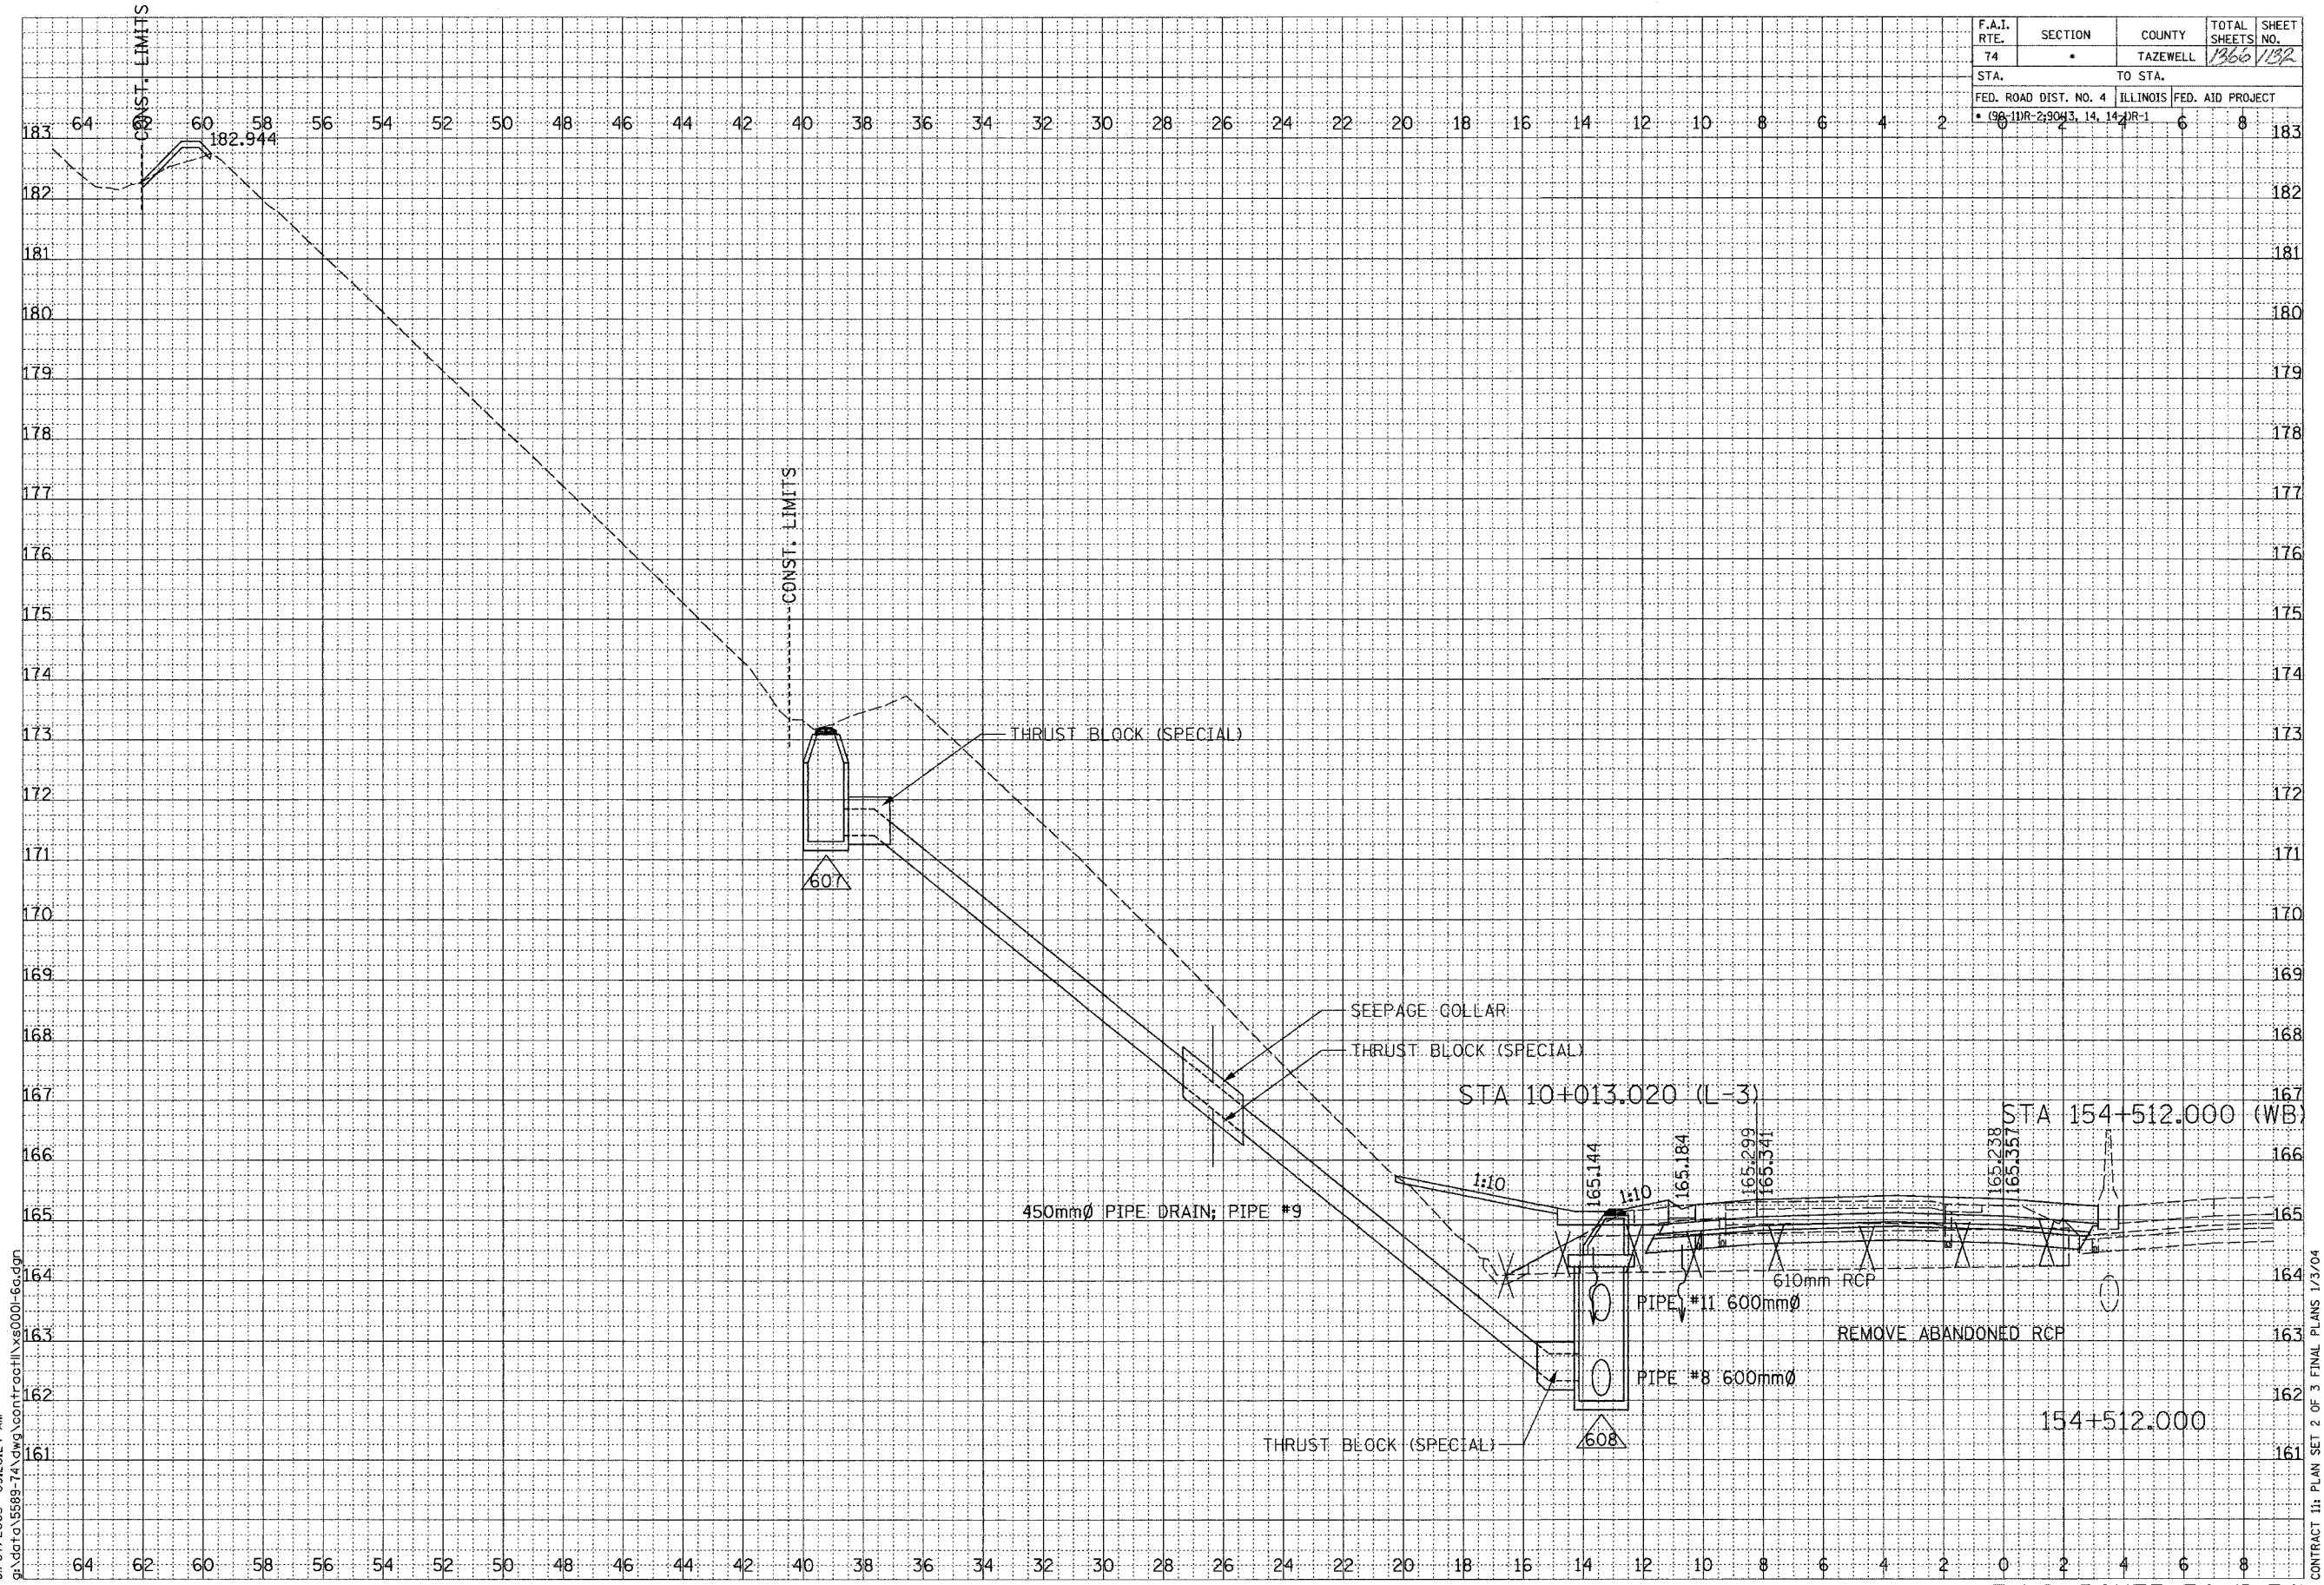

CONTRACT 11: PLAN SET 2 OF 3 FINAL PLANS 1/3/04

F.A.I. ROUTE 74 (I-74)