


F.A.I. RTE.	SECTION	COUNTY	TOTAL SHEETS	SHEET NO.
74	*	TAZEWELL	1366	1137
STA.		TO STA.		
FED. ROAD DIST. NO. 4		ILLINOIS	FED. AID PROJECT	
* 99-11R-2-903, 14, 14R-1				



T3B	=	0.99
U3B	=	0.00
F3B	=	10.62
F3B	=	5.8

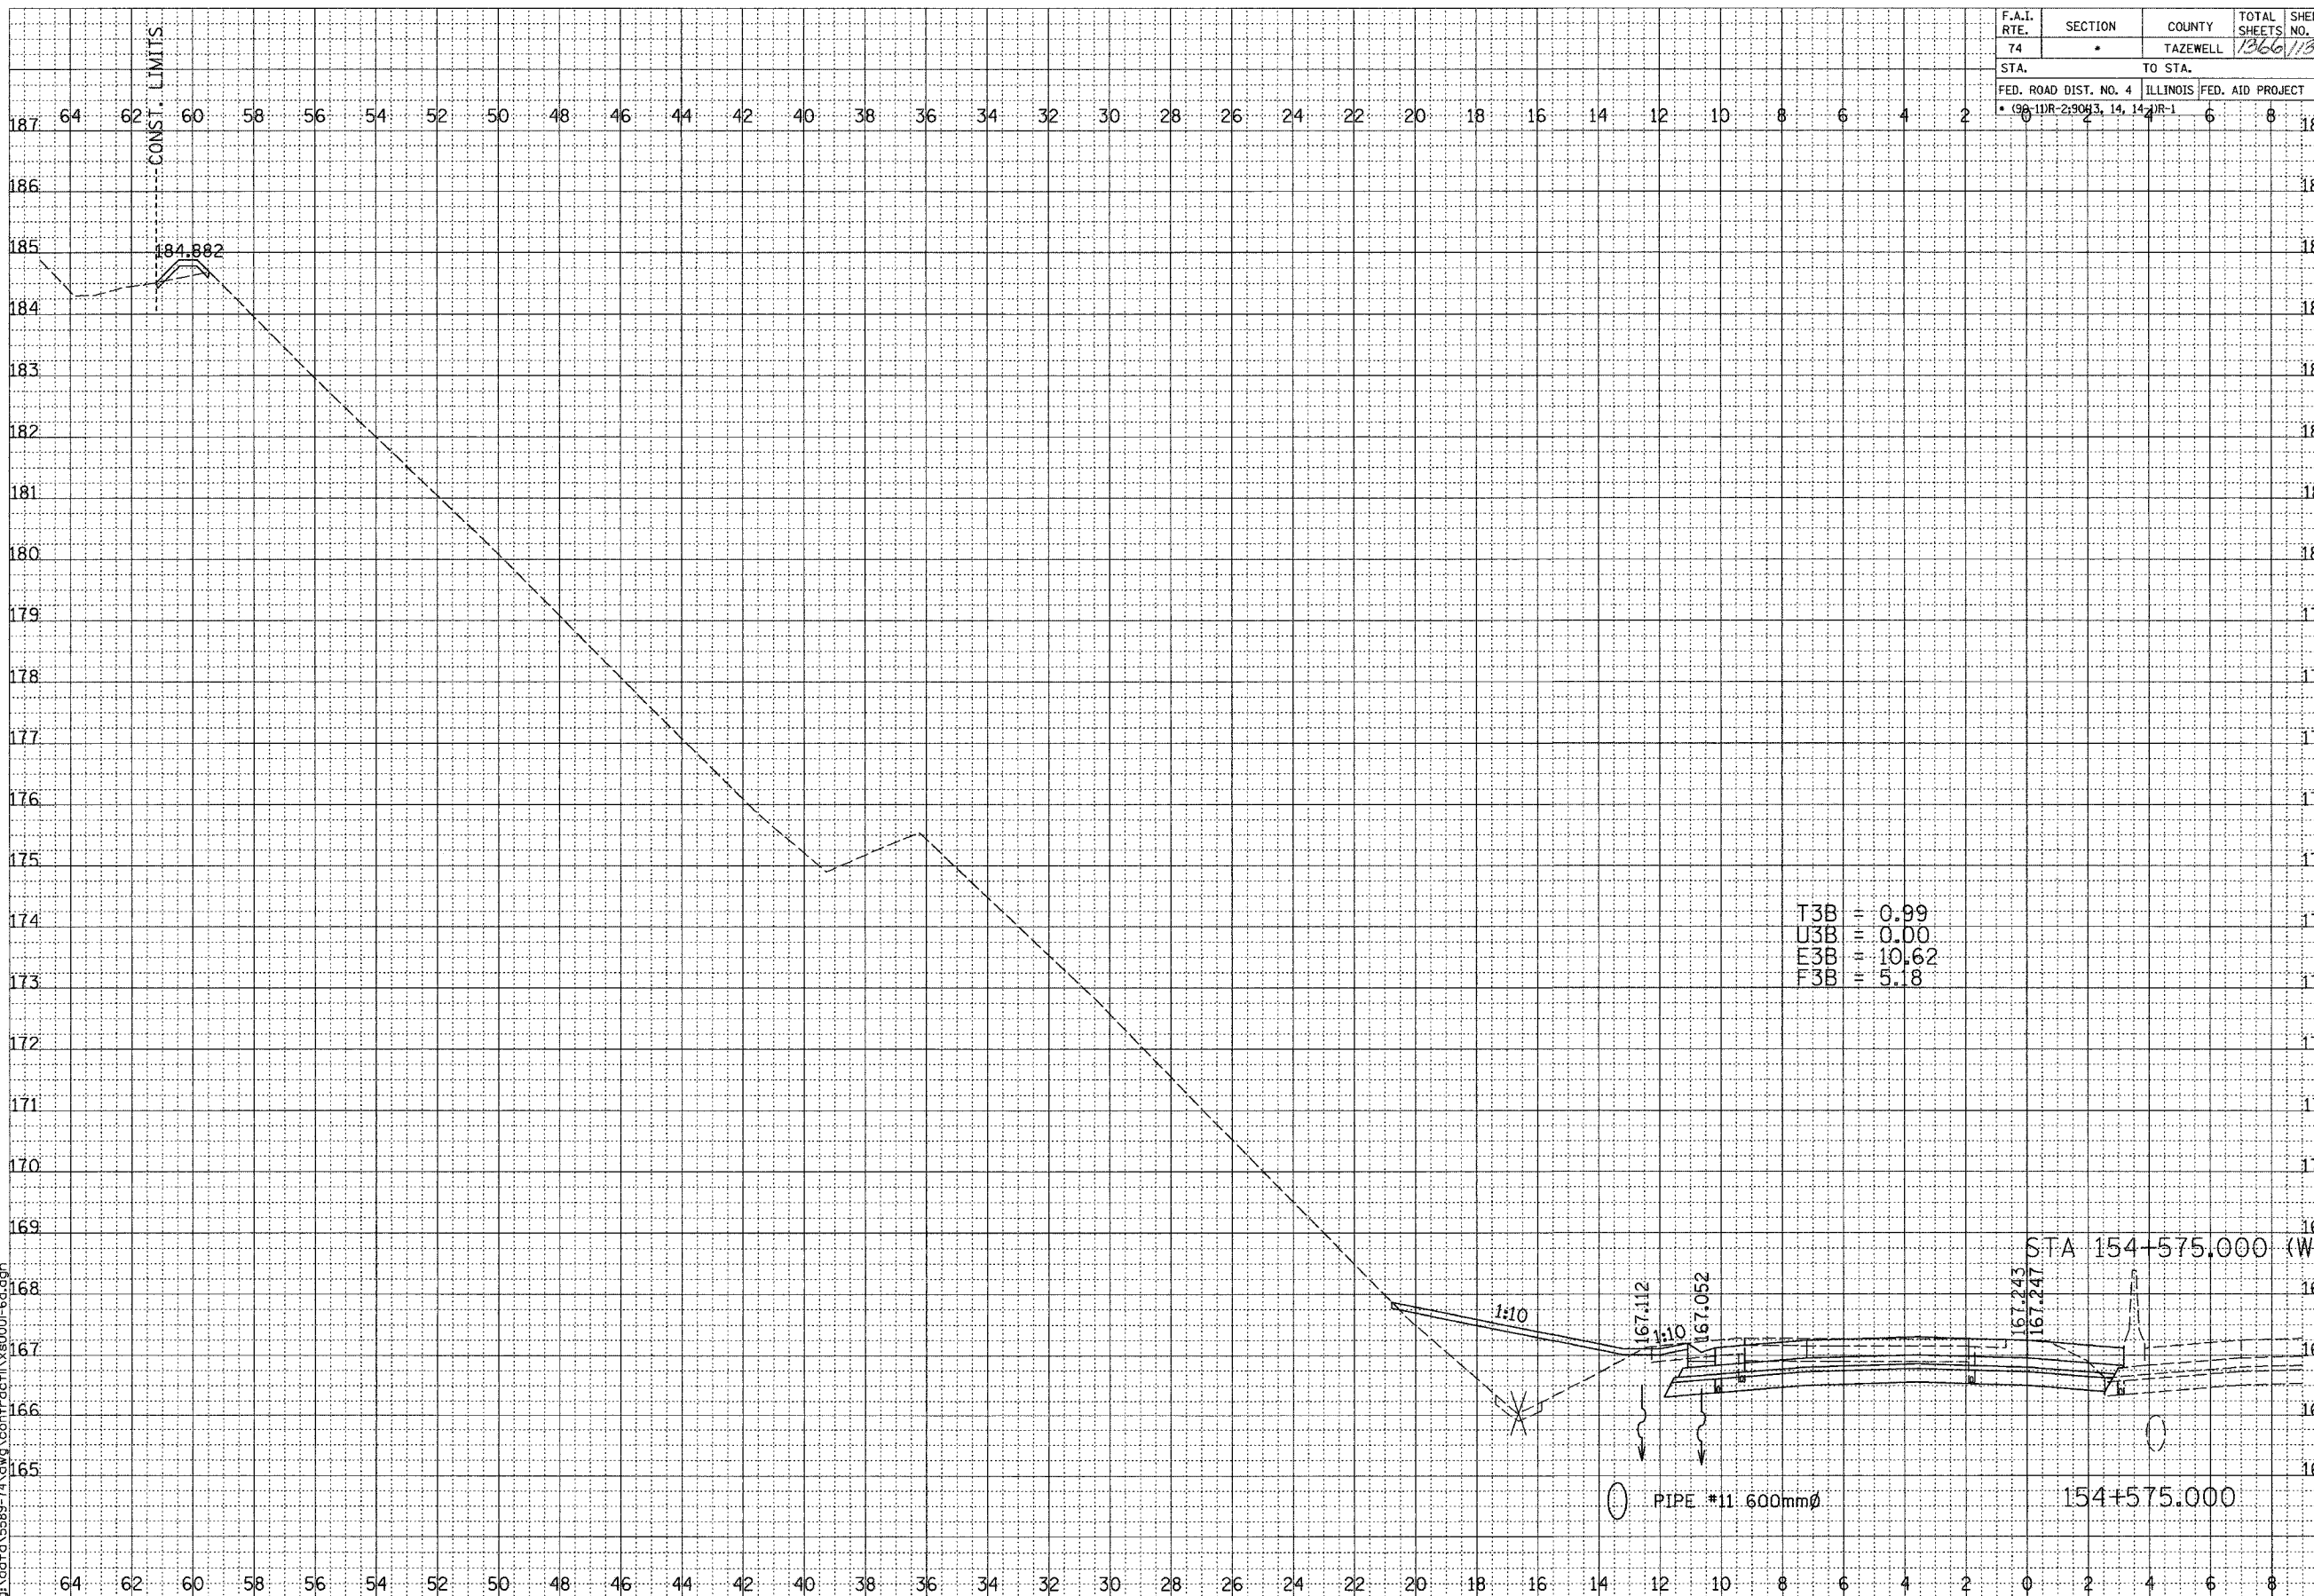

DATE	
BY	
SURVEY	
PLOTTED	
TEMPERATURE	
NOTE BOOK	
AREAS CHECKED	
NO.	

DATE	
BY	
ORIGINAL SURVEY	
TEMPERATURE	
NOTE BOOK	
AREAS CHECKED	
NO.	

SCALE
H 1: 100
V 1: 50
01/07/2005 09:26:26 AM
g:\data\5589-74\dwg\contract\11x8000-6g.dgn

F.A.I. ROUTE 74 (I-74)

SHEET 43 OF 67

CONTRACT 11: PLAN SET 2 OF 3 FINAL PLANS 1/3/04