


F.A.I. RTE.	SECTION	COUNTY	TOTAL SHEETS	SHEET NO.
74	*	TAZEWELL	1366	1139
STA.		TO STA.		
FED. ROAD DIST. NO. 4		ILLINOIS FED. AID PROJECT		
* 96-11R-23043, 14, 14, 14		R-1		

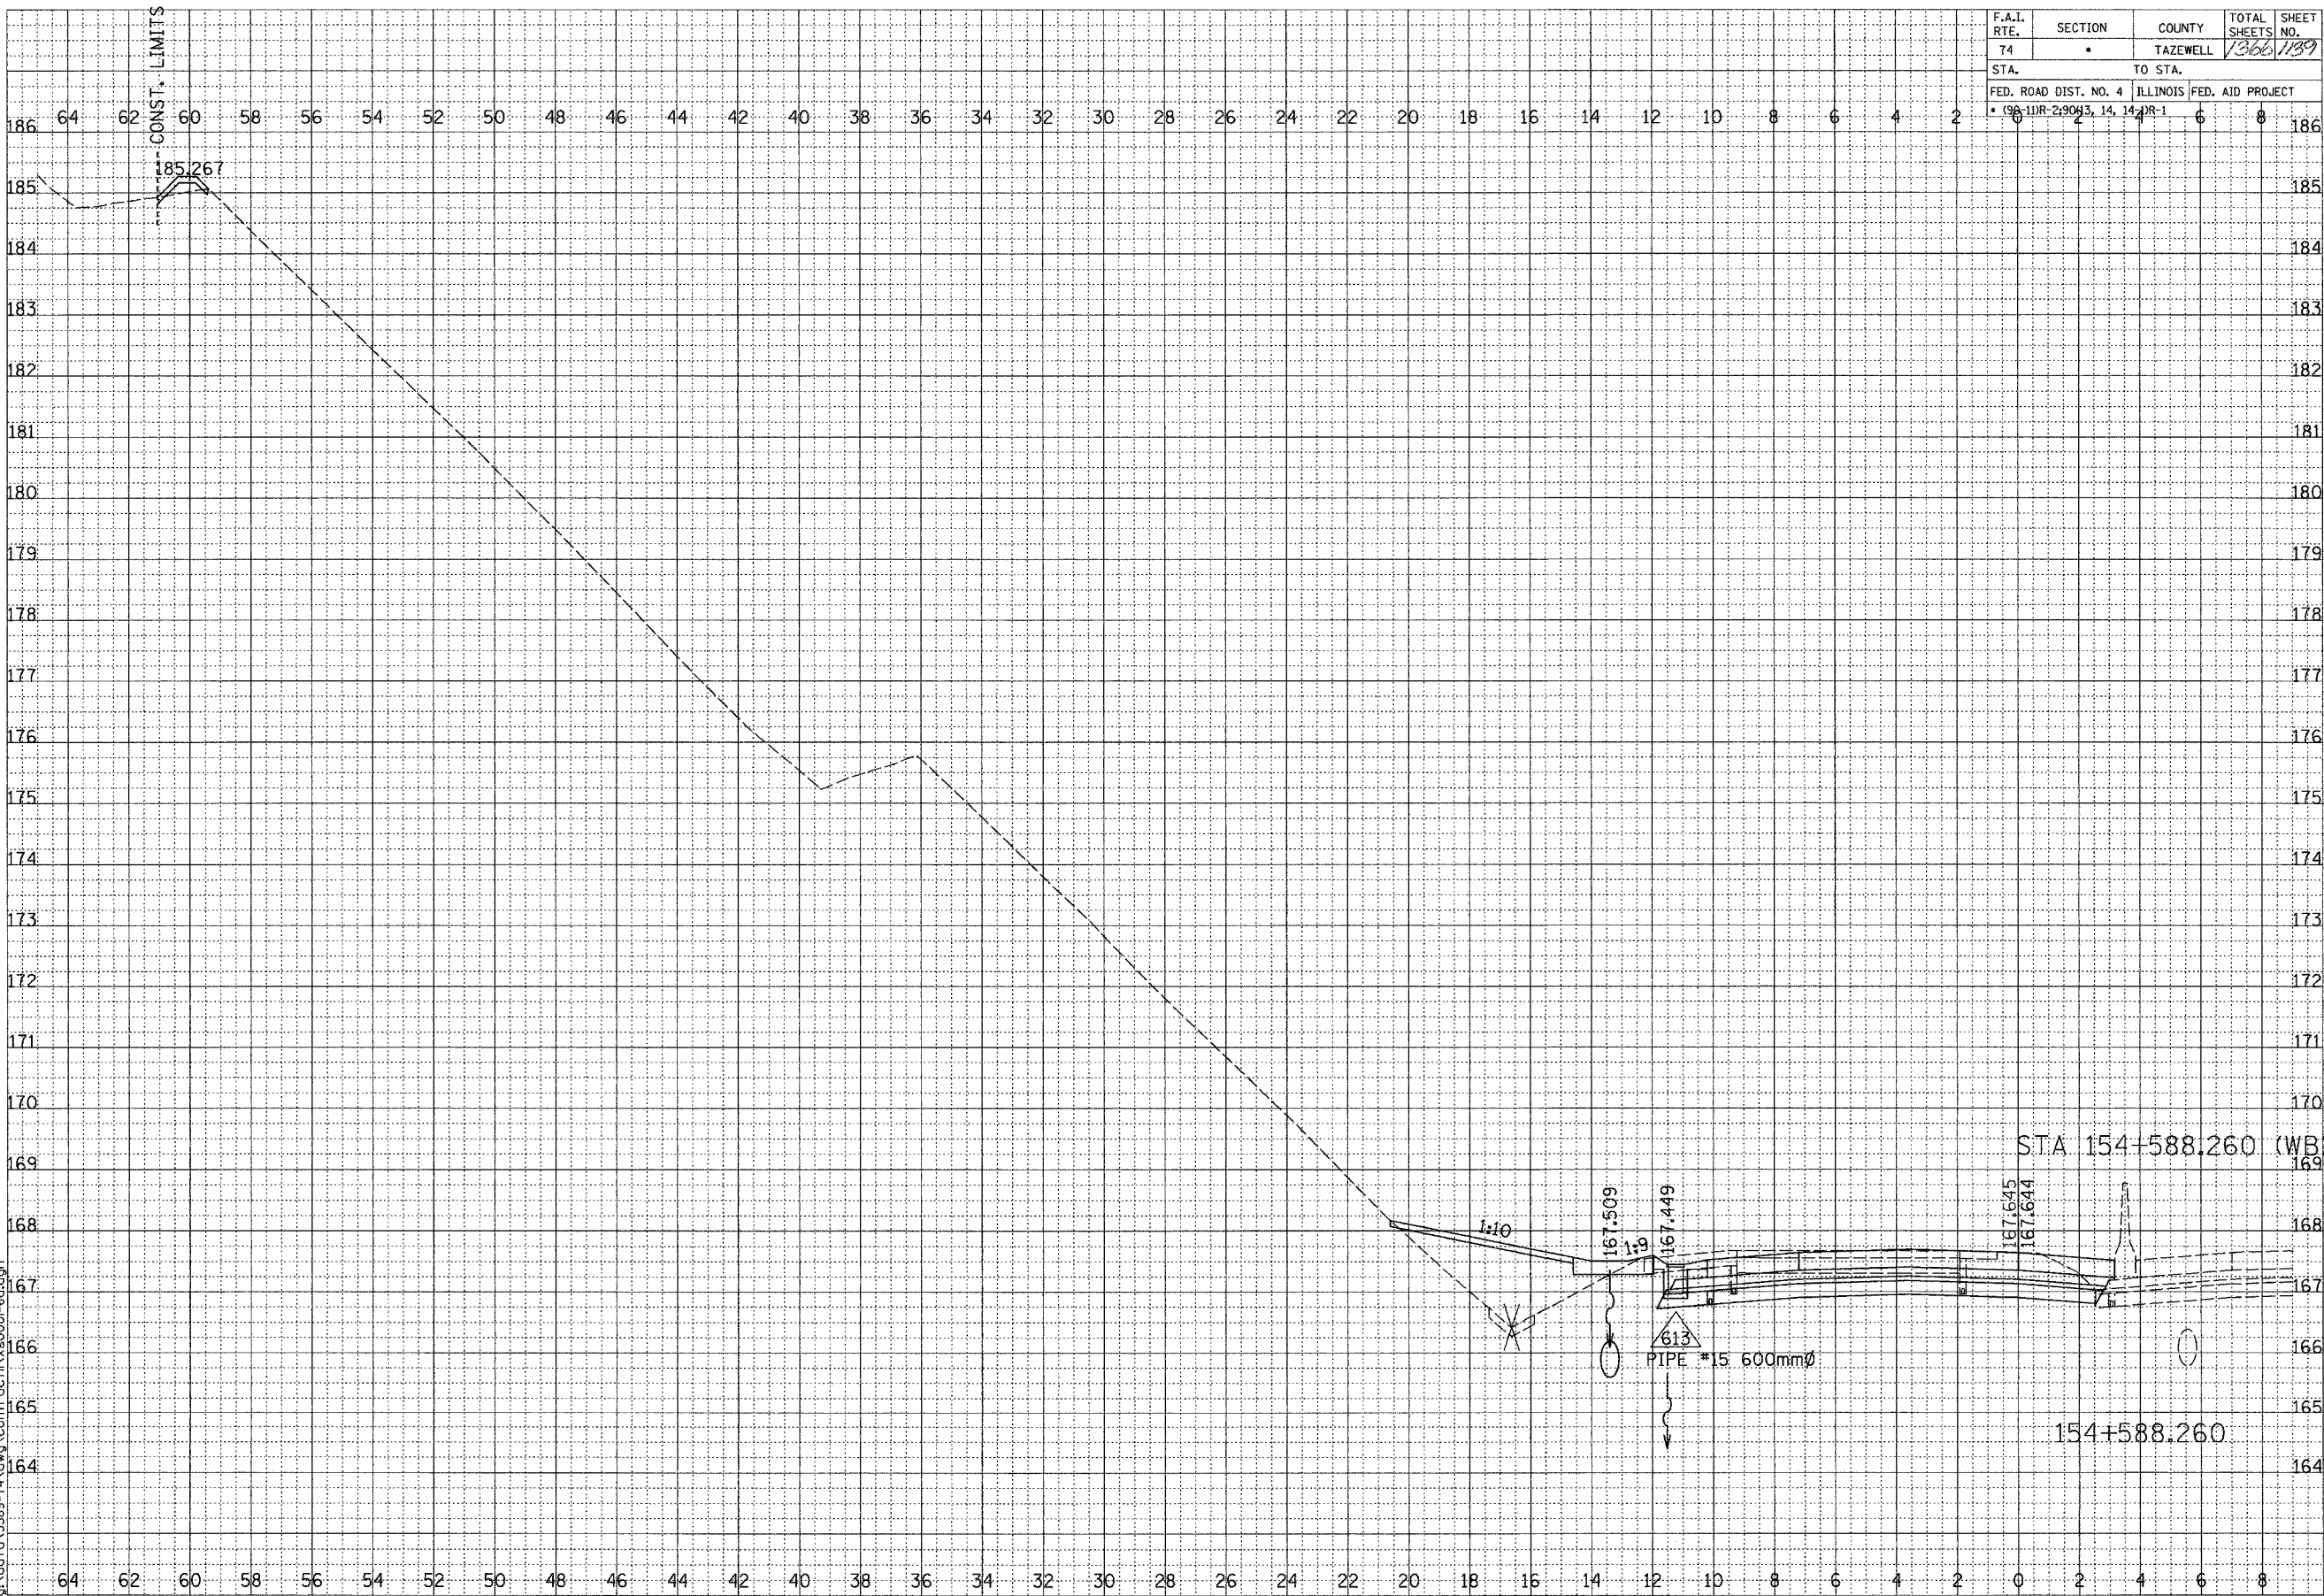

FINAL SURVEY	SURVEYED	BY	DATE
NOTE BOOK	PLOTTED		
	TEMP-PLATE		
	AREAS CHECKED		



ORIGINAL SURVEY	SURVEYED	BY	DATE
NOTE BOOK	PLOTTED		
	TEMP-PLATE		
	AREAS CHECKED		

SCALE  
H 1: 100  
V 1: 50

5/07/2005 09:26:27 AM  
G:\dgr\15589-74\dwg\contract\11x5000-cd.dgn

F.A.I. ROUTE 74 (I-74)

SHEET 45 OF 67

CONTRACT 11: PLAN SET 2 OF 3 FINAL PLANS 1/3/04

...:\dgr\11x5000-cd.dgn 01/07/2005 09:27:24