


F.A.I. RTE.	SECTION	COUNTY	TOTAL SHEETS	SHEET NO.
74	•	TAZEWELL	1366	145
STA.		TO STA.		
FED. ROAD DIST. NO. 4		ILLINOIS	FED. AID PROJECT	
• 198-1DR-2-9093, 14, 14-1R-1				

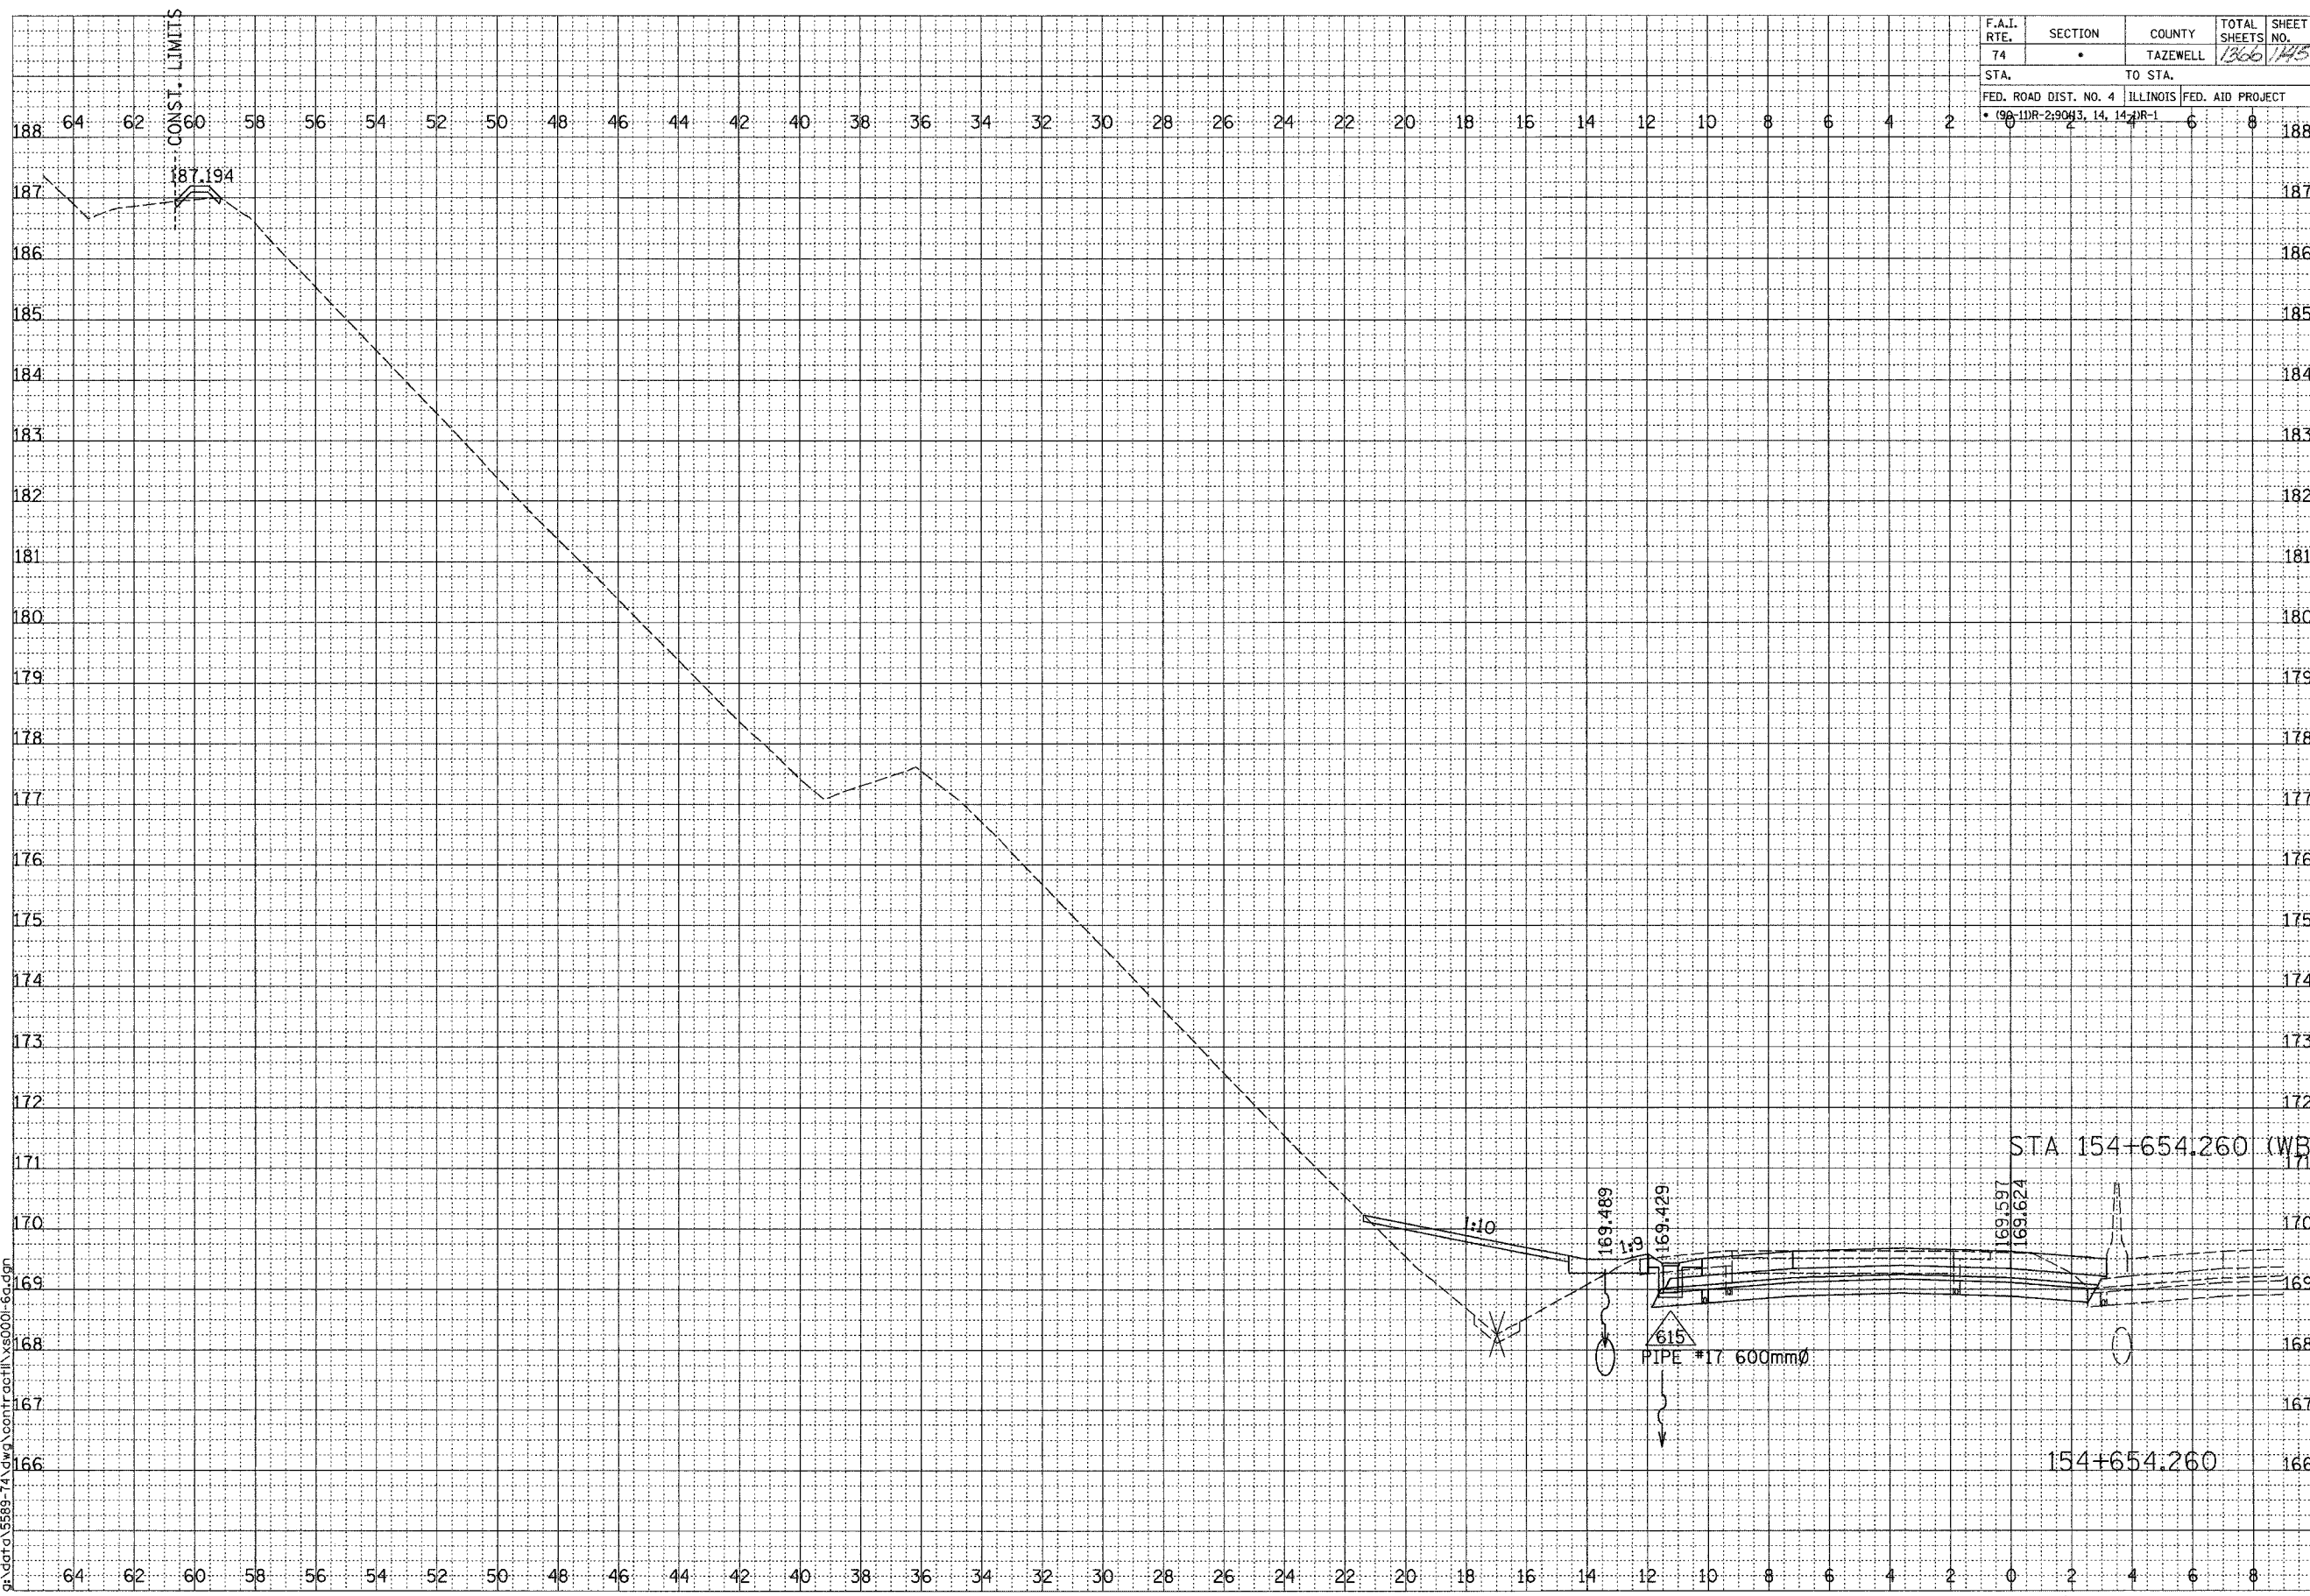

BY	DATE
SURVEYED	
PLOTTED	
INSTRUMENT	
AREAS	
CHECKED	

BY	DATE
SURVEYED	
PLOTTED	
INSTRUMENT	
AREAS	
CHECKED	



SCALE
H 1: 100
V 1: 50

01/07/2005 09:26:30 AM
G:\data\5589-74\dwg\contract\0011\5001-60.dgn

CONTRACT 11: PLAN SET 2 OF 3 FINAL PLANS 1/3/04

F.A.I. ROUTE 74 (I-74)