

F.A.I. RTE.	SECTION	COUNTY	TOTAL SHEETS	SHEET NO.
74	*	TAZEWELL	1366	1199
STA.		TO STA.		
FED. ROAD DIST. NO. 4		ILLINOIS	FED. AID PROJECT	
* 90-DR-290(13, 14, 14-DR-1				


FINAL SURVEY	SURVEYED	BY	DATE
NOTE BOOK	PLOTTED		
AREAS	CHECKED		
NO.			



ORIGINAL SURVEY	SURVEYED	BY	DATE
NOTE BOOK	PLOTTED		
AREAS	CHECKED		
NO.			

SCALE  
H 1: 100  
V 1: 50

01/07/2005 09:26:19 AM  
g:\data\5589-74\dwg\contract\11\50001-6.dgn

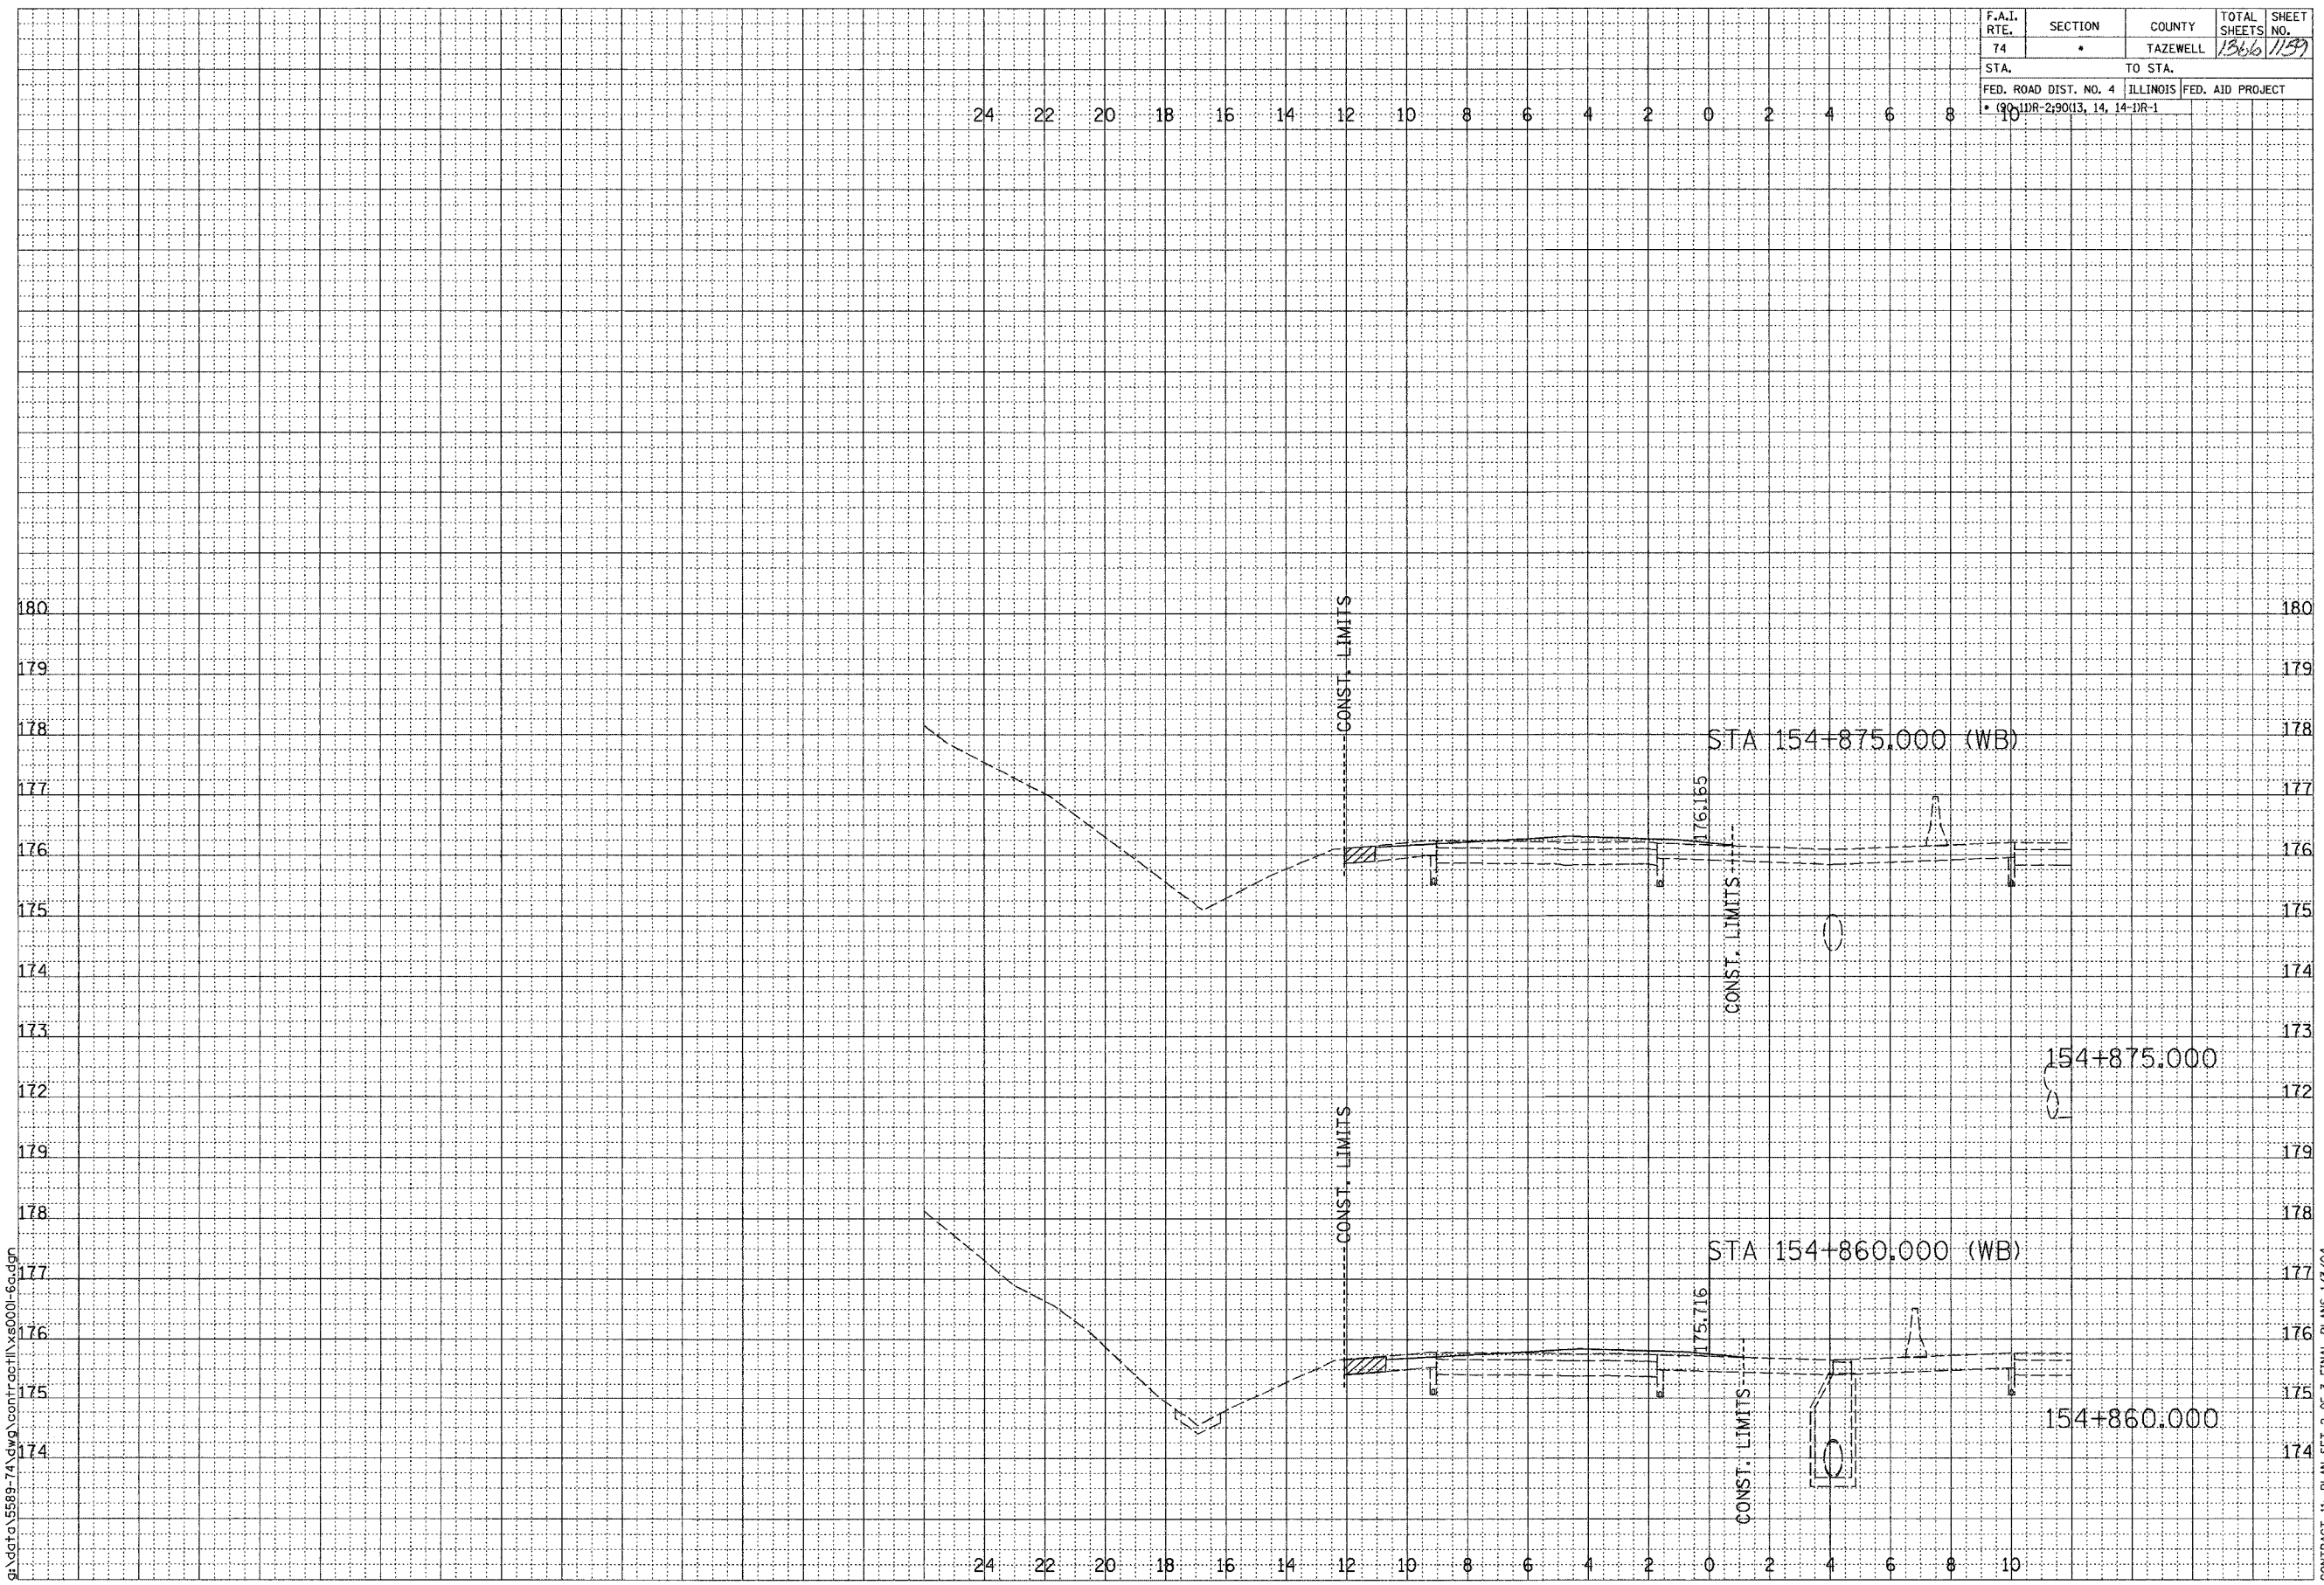

F.A.I. ROUTE 74 (I-74)

CONTRACT 11: PLAN SET 2 OF 3 FINAL PLANS 1/3/04

\\map\contract\11\50001-6.dgn 01/07/2005 09:26:19 AM