


F.A.I. RTE.	SECTION	COUNTY	TOTAL SHEETS	SHEET NO.
74	*	TAZEWELL	1266	1162
STA. 10+300.000		TO STA. 10+325.000		
FED. ROAD DIST. NO. 4		ILLINOIS FED. AID PROJECT		
* (90-1)R-2(90)13, 14, 14-1R-1				

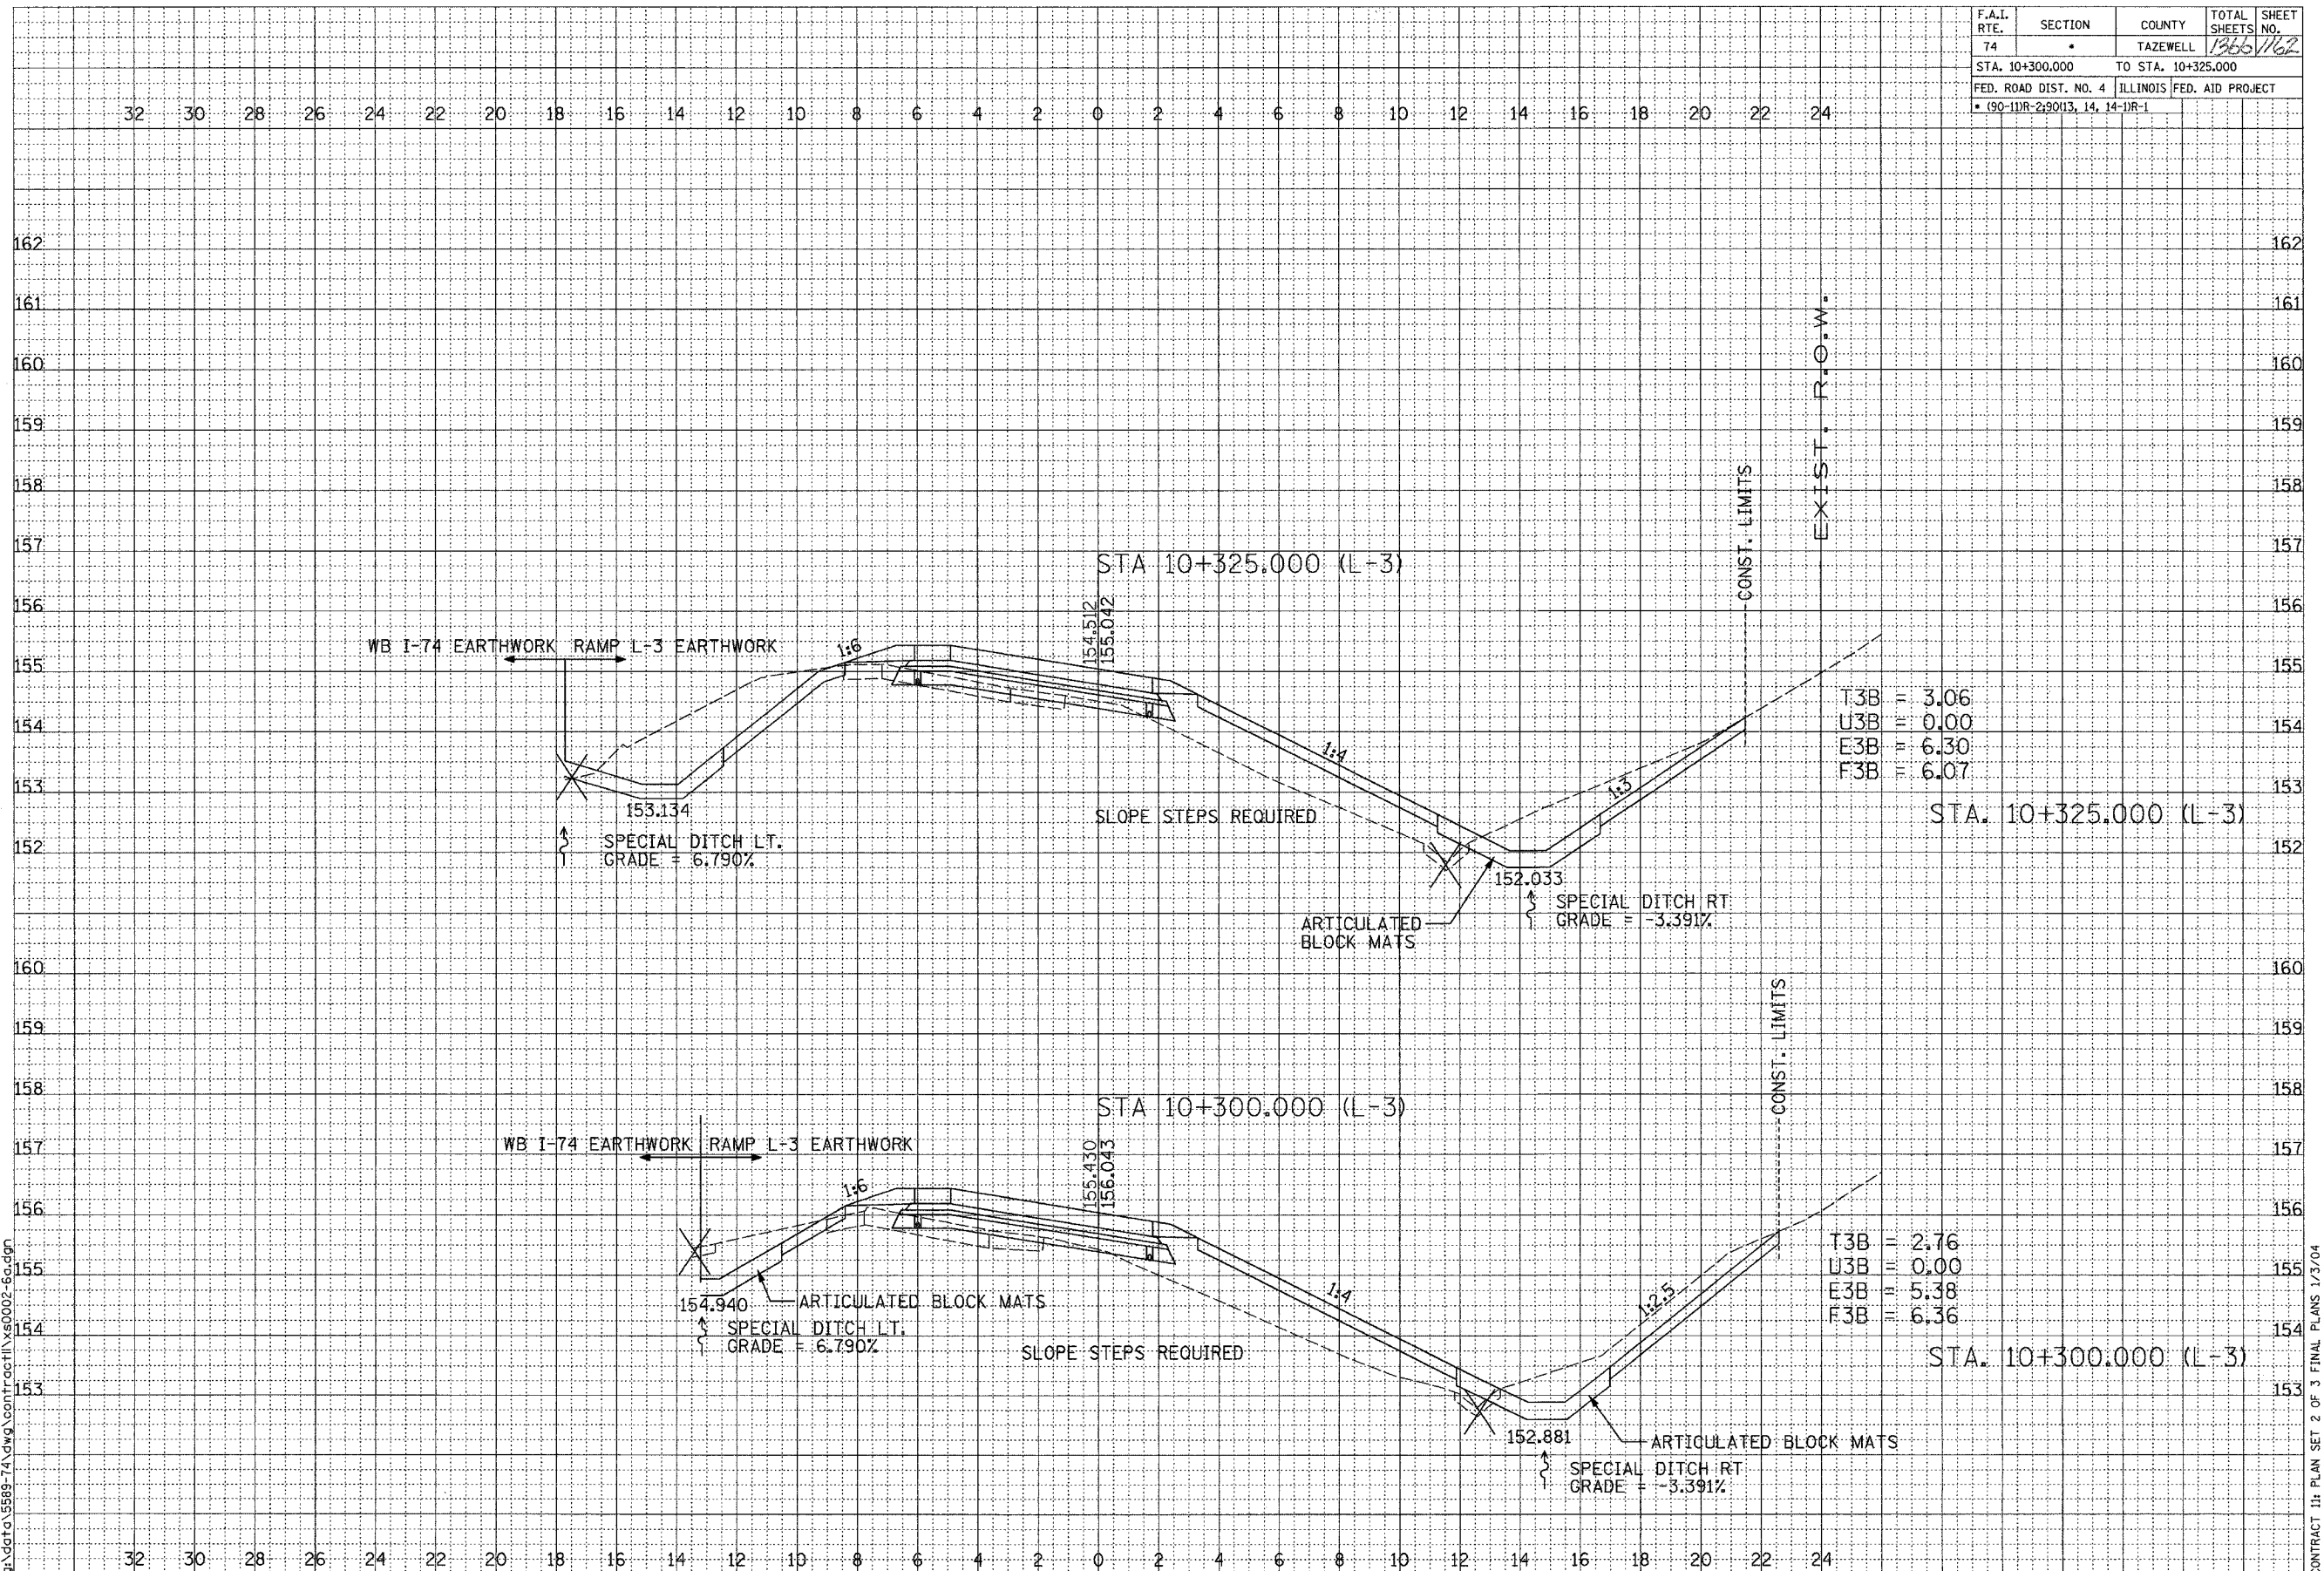

EXIST. R.O.W.

CONST. LIMITS

CONST. LIMITS



DATE	BY

DATE	BY

SCALE  
 H 1: 100  
 V 1: 50

01/07/2005 09:19:52 AM  
 g:\sdg\15589-74\dwg\contract\15589-74.dwg

CONTRACT 11: PLAN SET 2 OF 3 FINAL PLANS 1/3/04