


F.A.I. RTE.	SECTION	COUNTY	TOTAL SHEETS	SHEET NO.
74	*	TAZEWELL	1366	1166
STA. 10+388.570		TO STA. 10+400.000		
FED. ROAD DIST. NO. 4		ILLINOIS FED. AID PROJECT		
* (90-11R-2) 90(13, 14, 14-1R-1)				

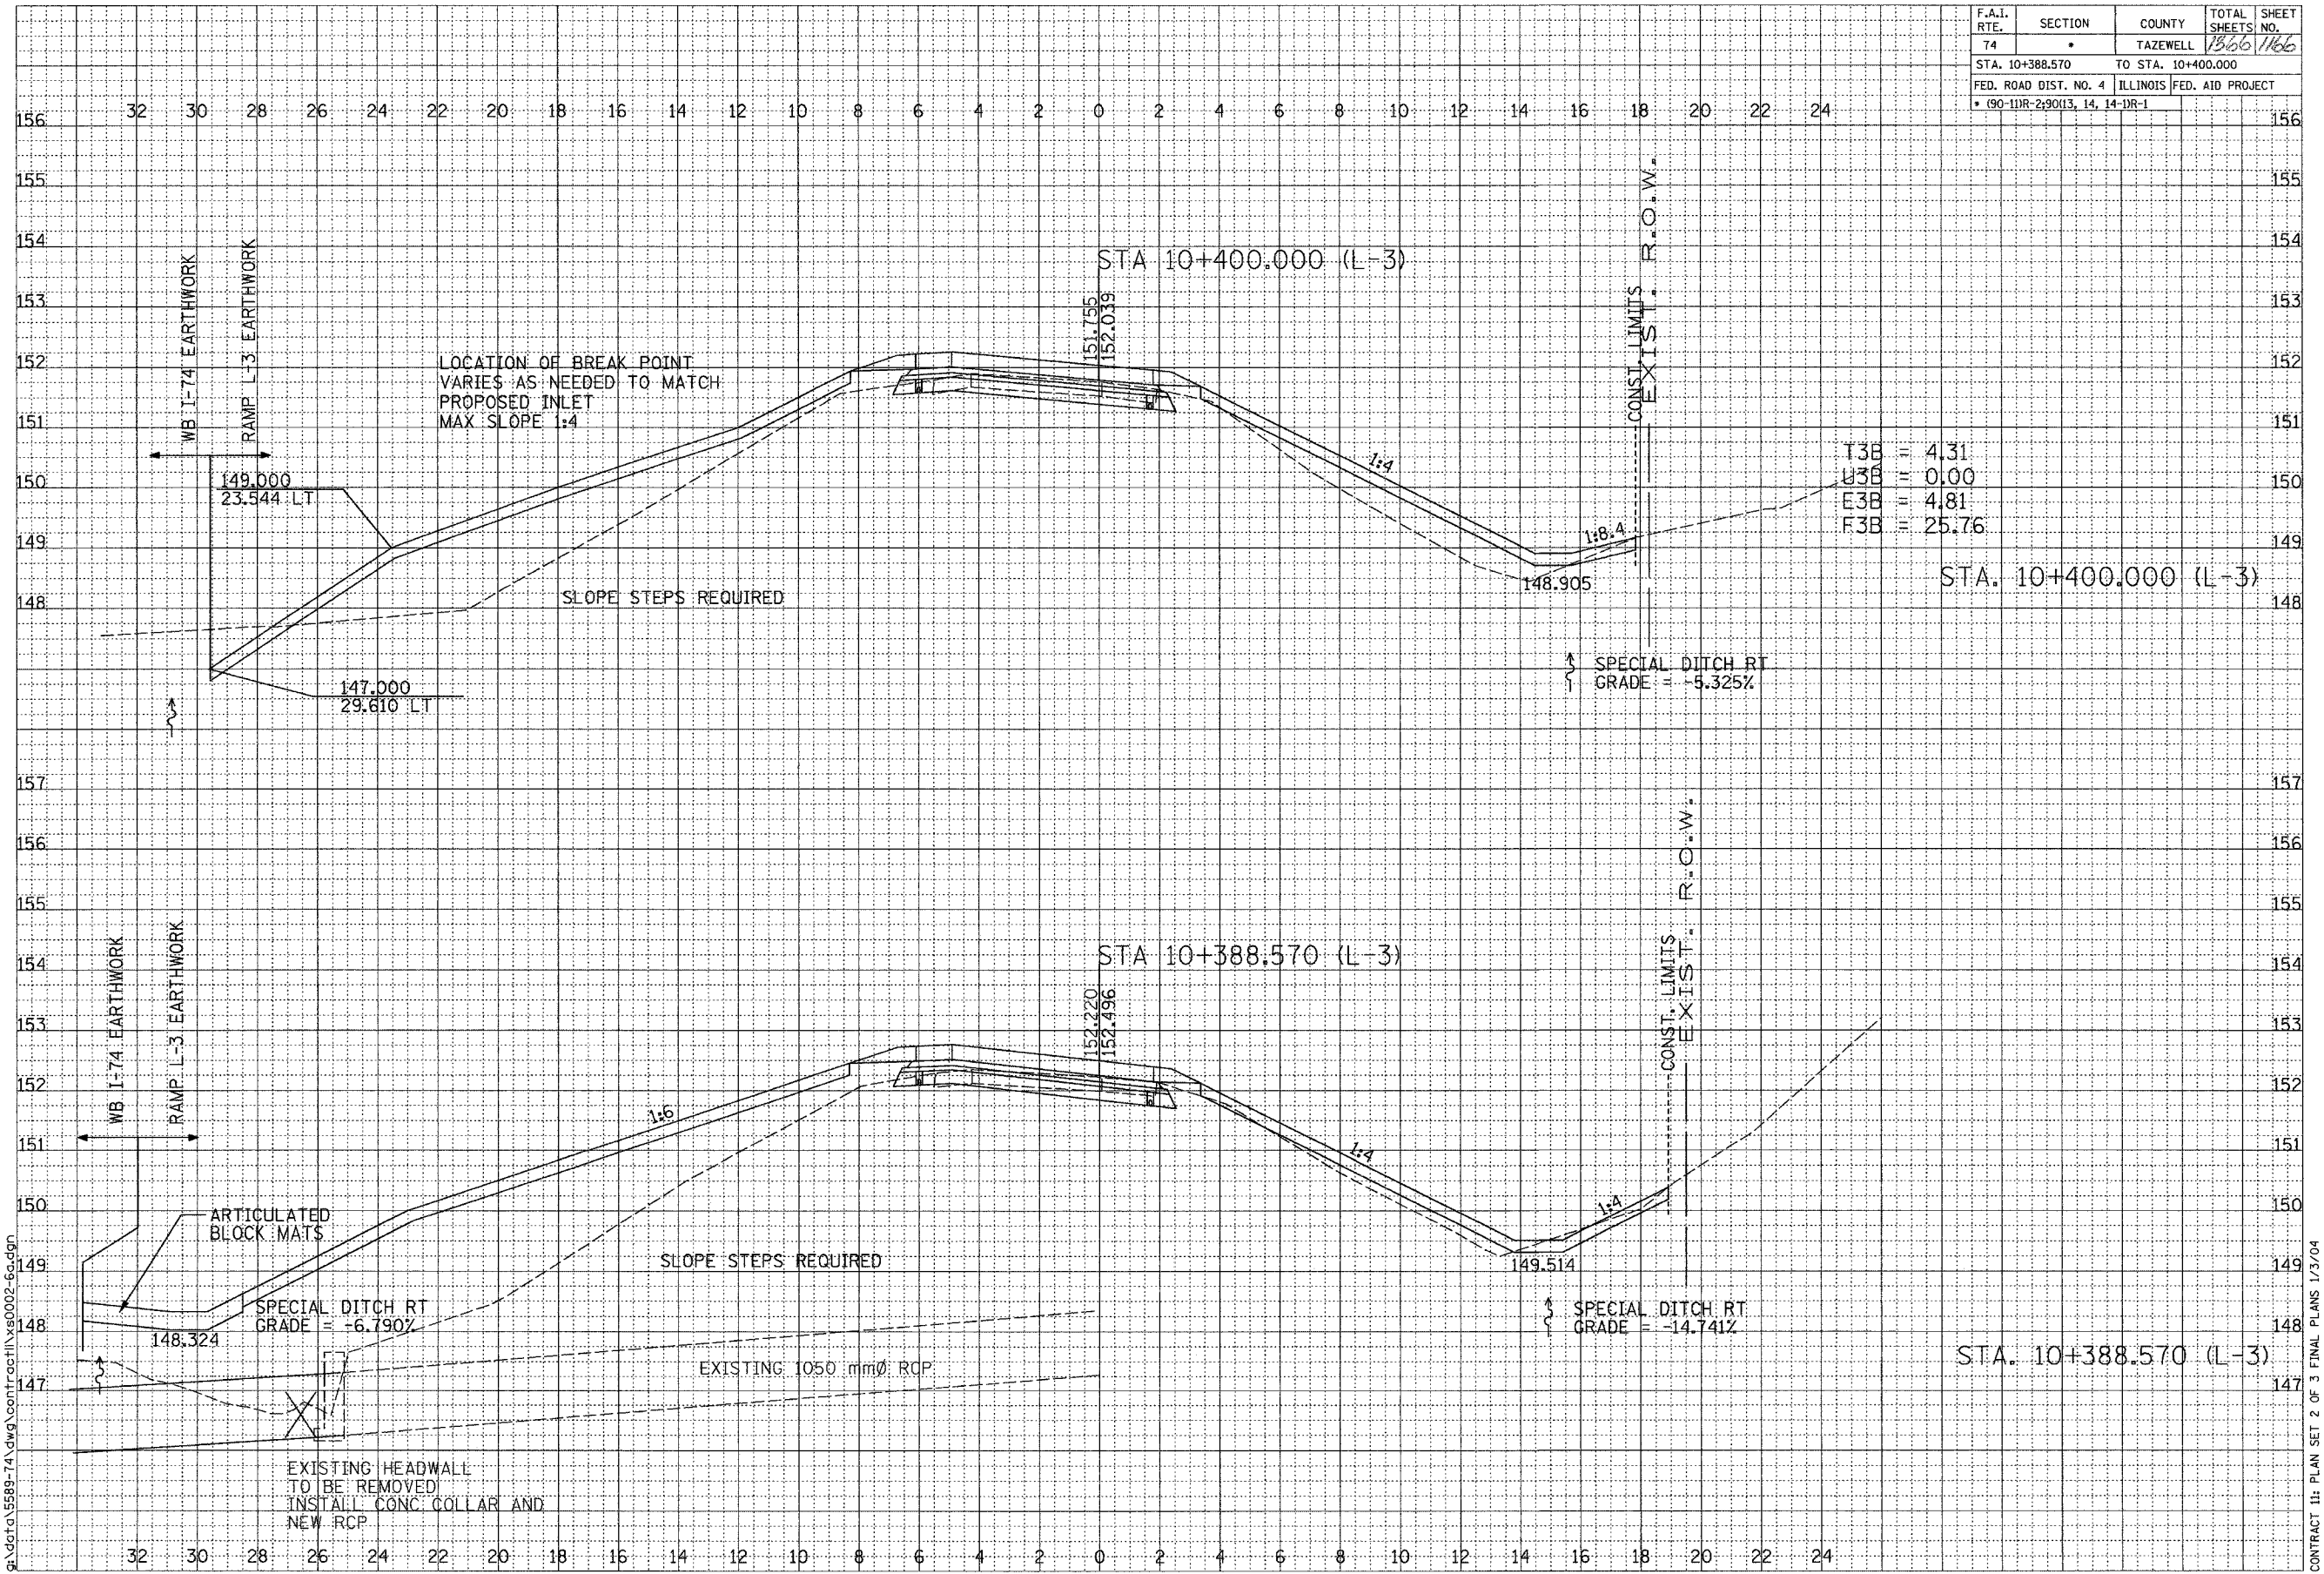

DATE	BY

FINAL SURVEY PLOTTED AREAS CHECKED

SURVIVED PLOTTED AREAS CHECKED

NOTE BOOK

DATE	BY

ORIGINAL SURVEY PLOTTED AREAS CHECKED

SURVIVED PLOTTED AREAS CHECKED

NOTE BOOK



SCALE
H 1: 100
V 1: 50

01/07/2005 09:19:54 AM
g:\data\5589-74\dwg\contract\11\ys0002-6a.dgn

CONTRACT 11: PLAN SET 2 OF 3 FINAL PLANS 1/3/04

01/07/2005 09:19:54 AM