


F.A.L. RTE.	SECTION	COUNTY	TOTAL SHEETS	SHEET NO.
74	*	TAZEWELL	1366	1167
STA. 10+425.000		TO STA. 10+450.000		
FED. ROAD DIST. NO. 4 ILLINOIS FED. AID PROJECT				
* (90-11R-2) 9013, 14, 14-DR-1				

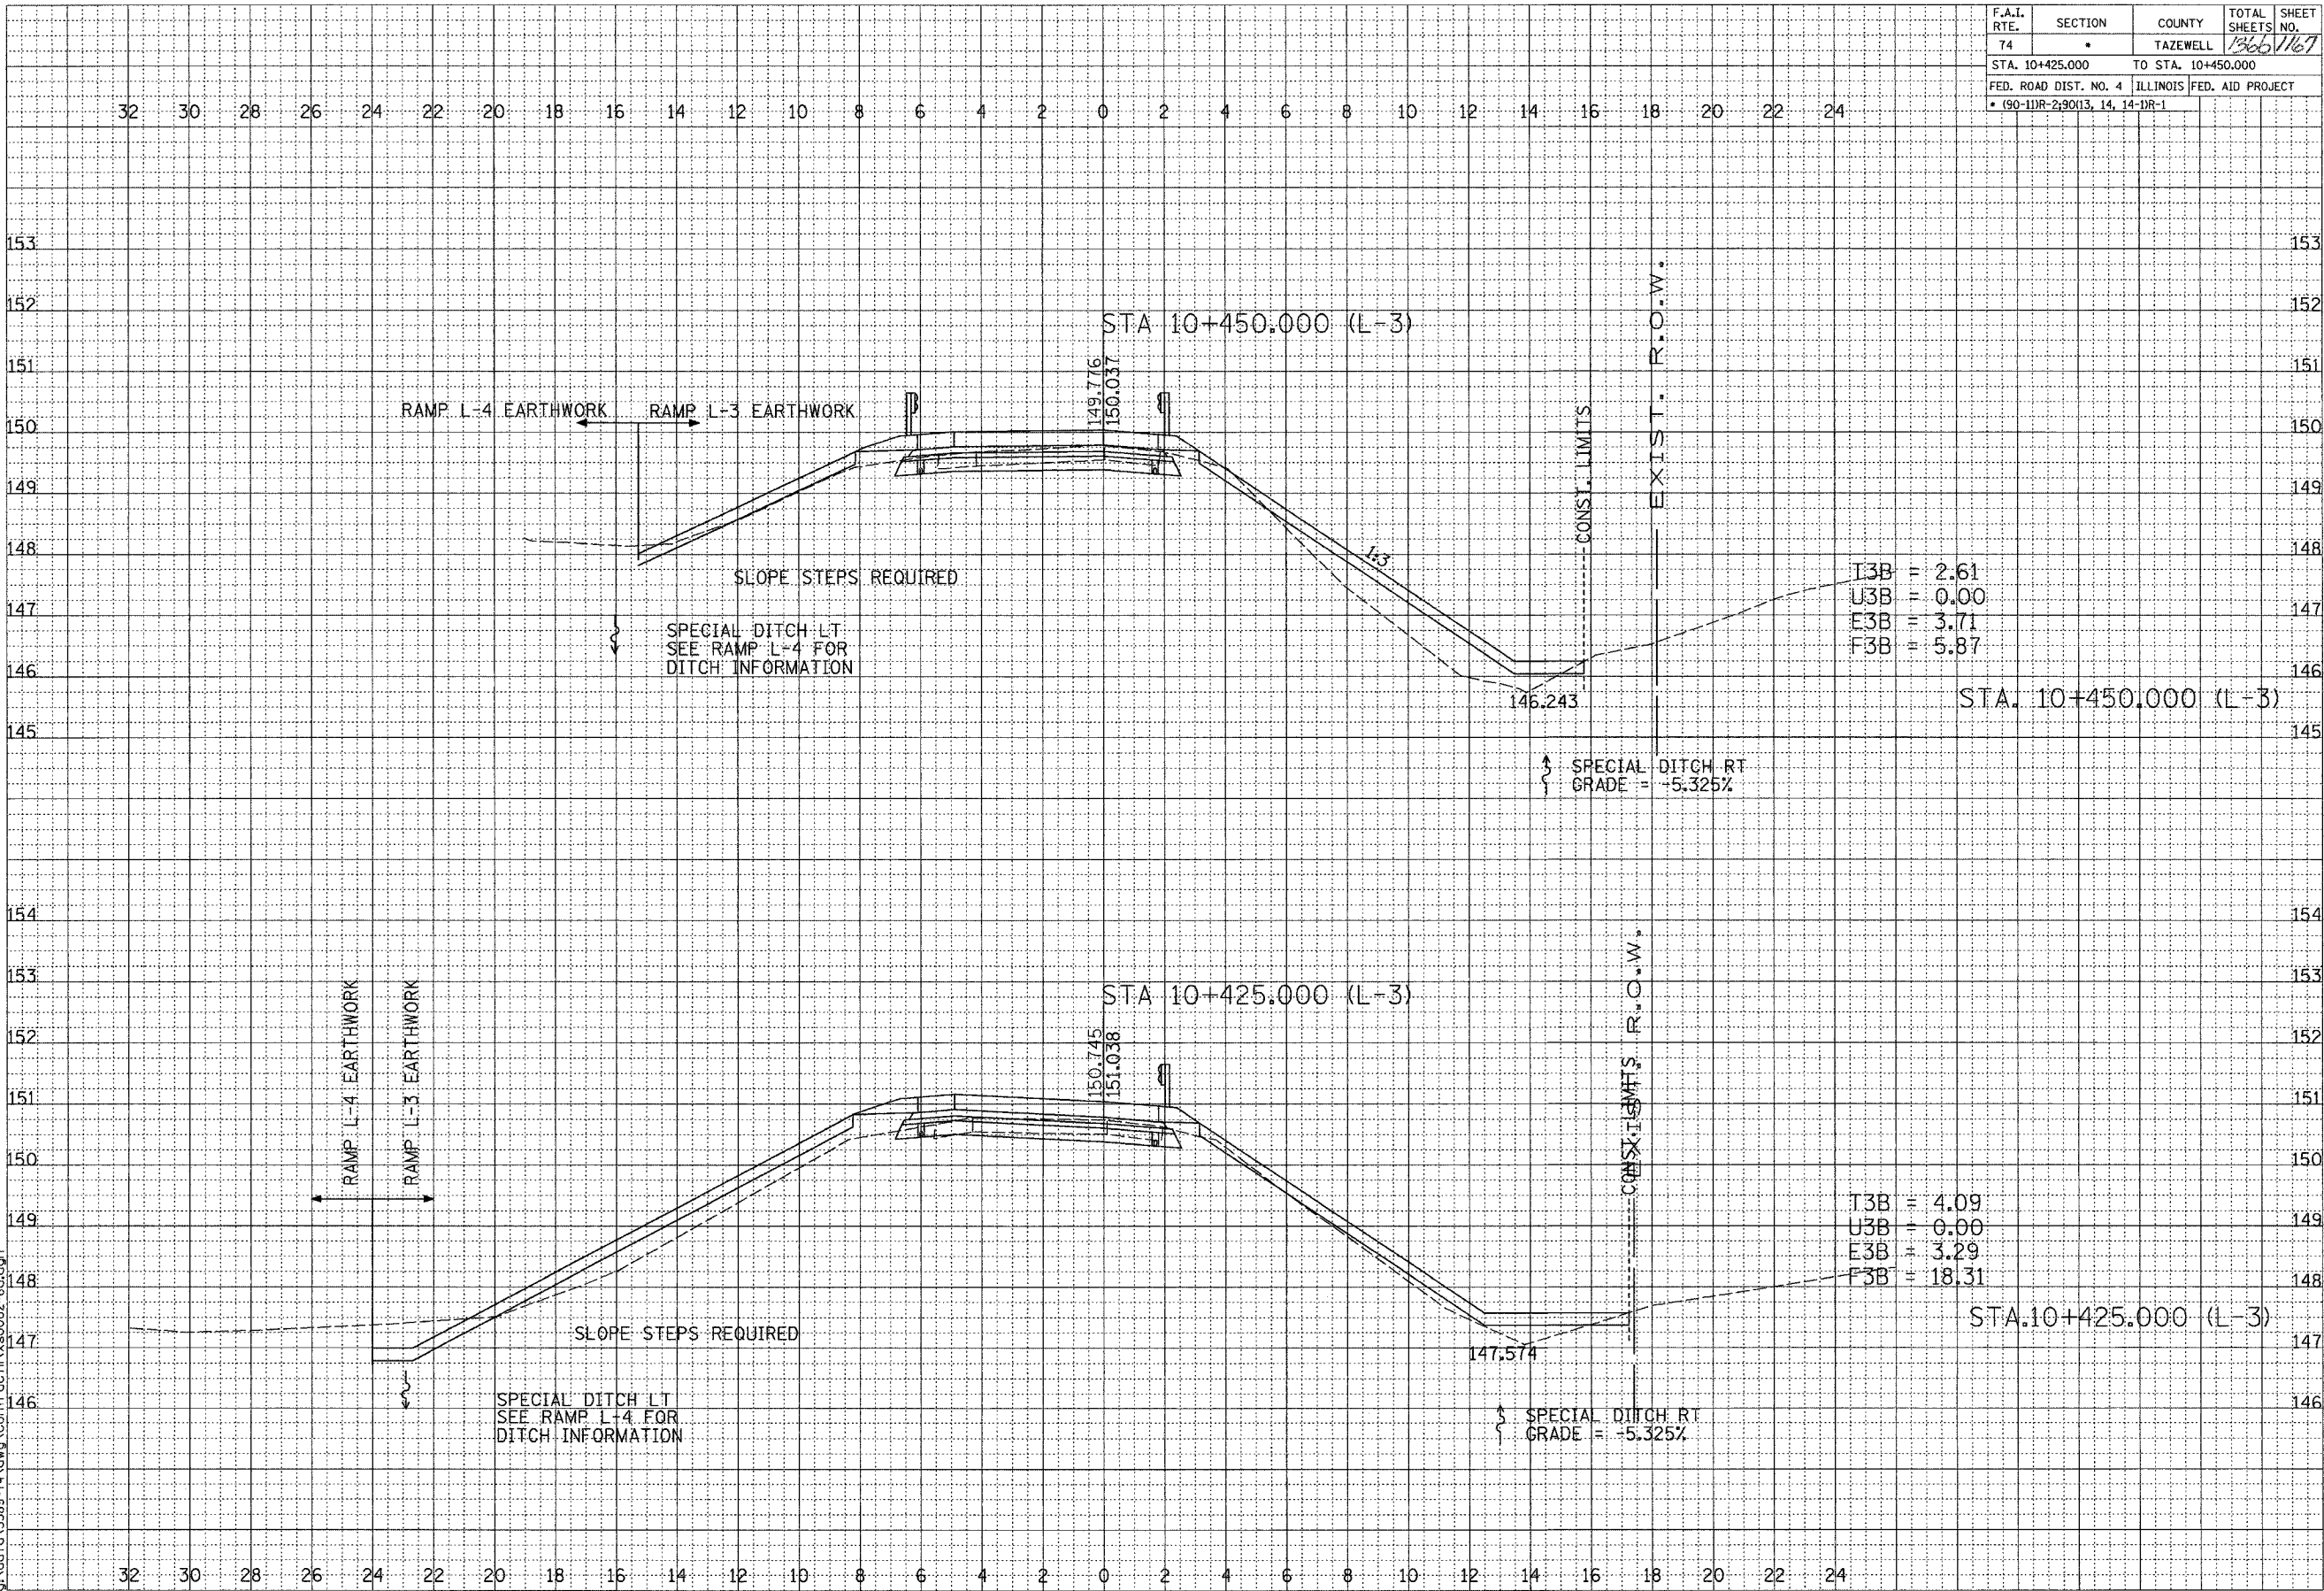

DATE	BY

FINAL SURVEY PLOTTED TEMPLATE AREAS CHECKED

DATE	BY

ORIGINAL SURVEY PLOTTED TEMPLATE AREAS CHECKED



SCALE
H 1: 100
V 1: 50
01/07/2005 09:19:54 AM
G:\data\5889-14\dwg\contract\11x0002-56.dwg

CONTRACT 11: PLAN SET 2 OF 3 FINAL PLANS 1/7/04

G:\data\5889-14\dwg\contract\11x0002-56.dwg 01/07/2005 09:19:54 AM